


5-07
(Sub 2008-80)

WESTSIDE CHURCH OF CHRIST

an Addition to Wichita, Sedgwick County, Kansas

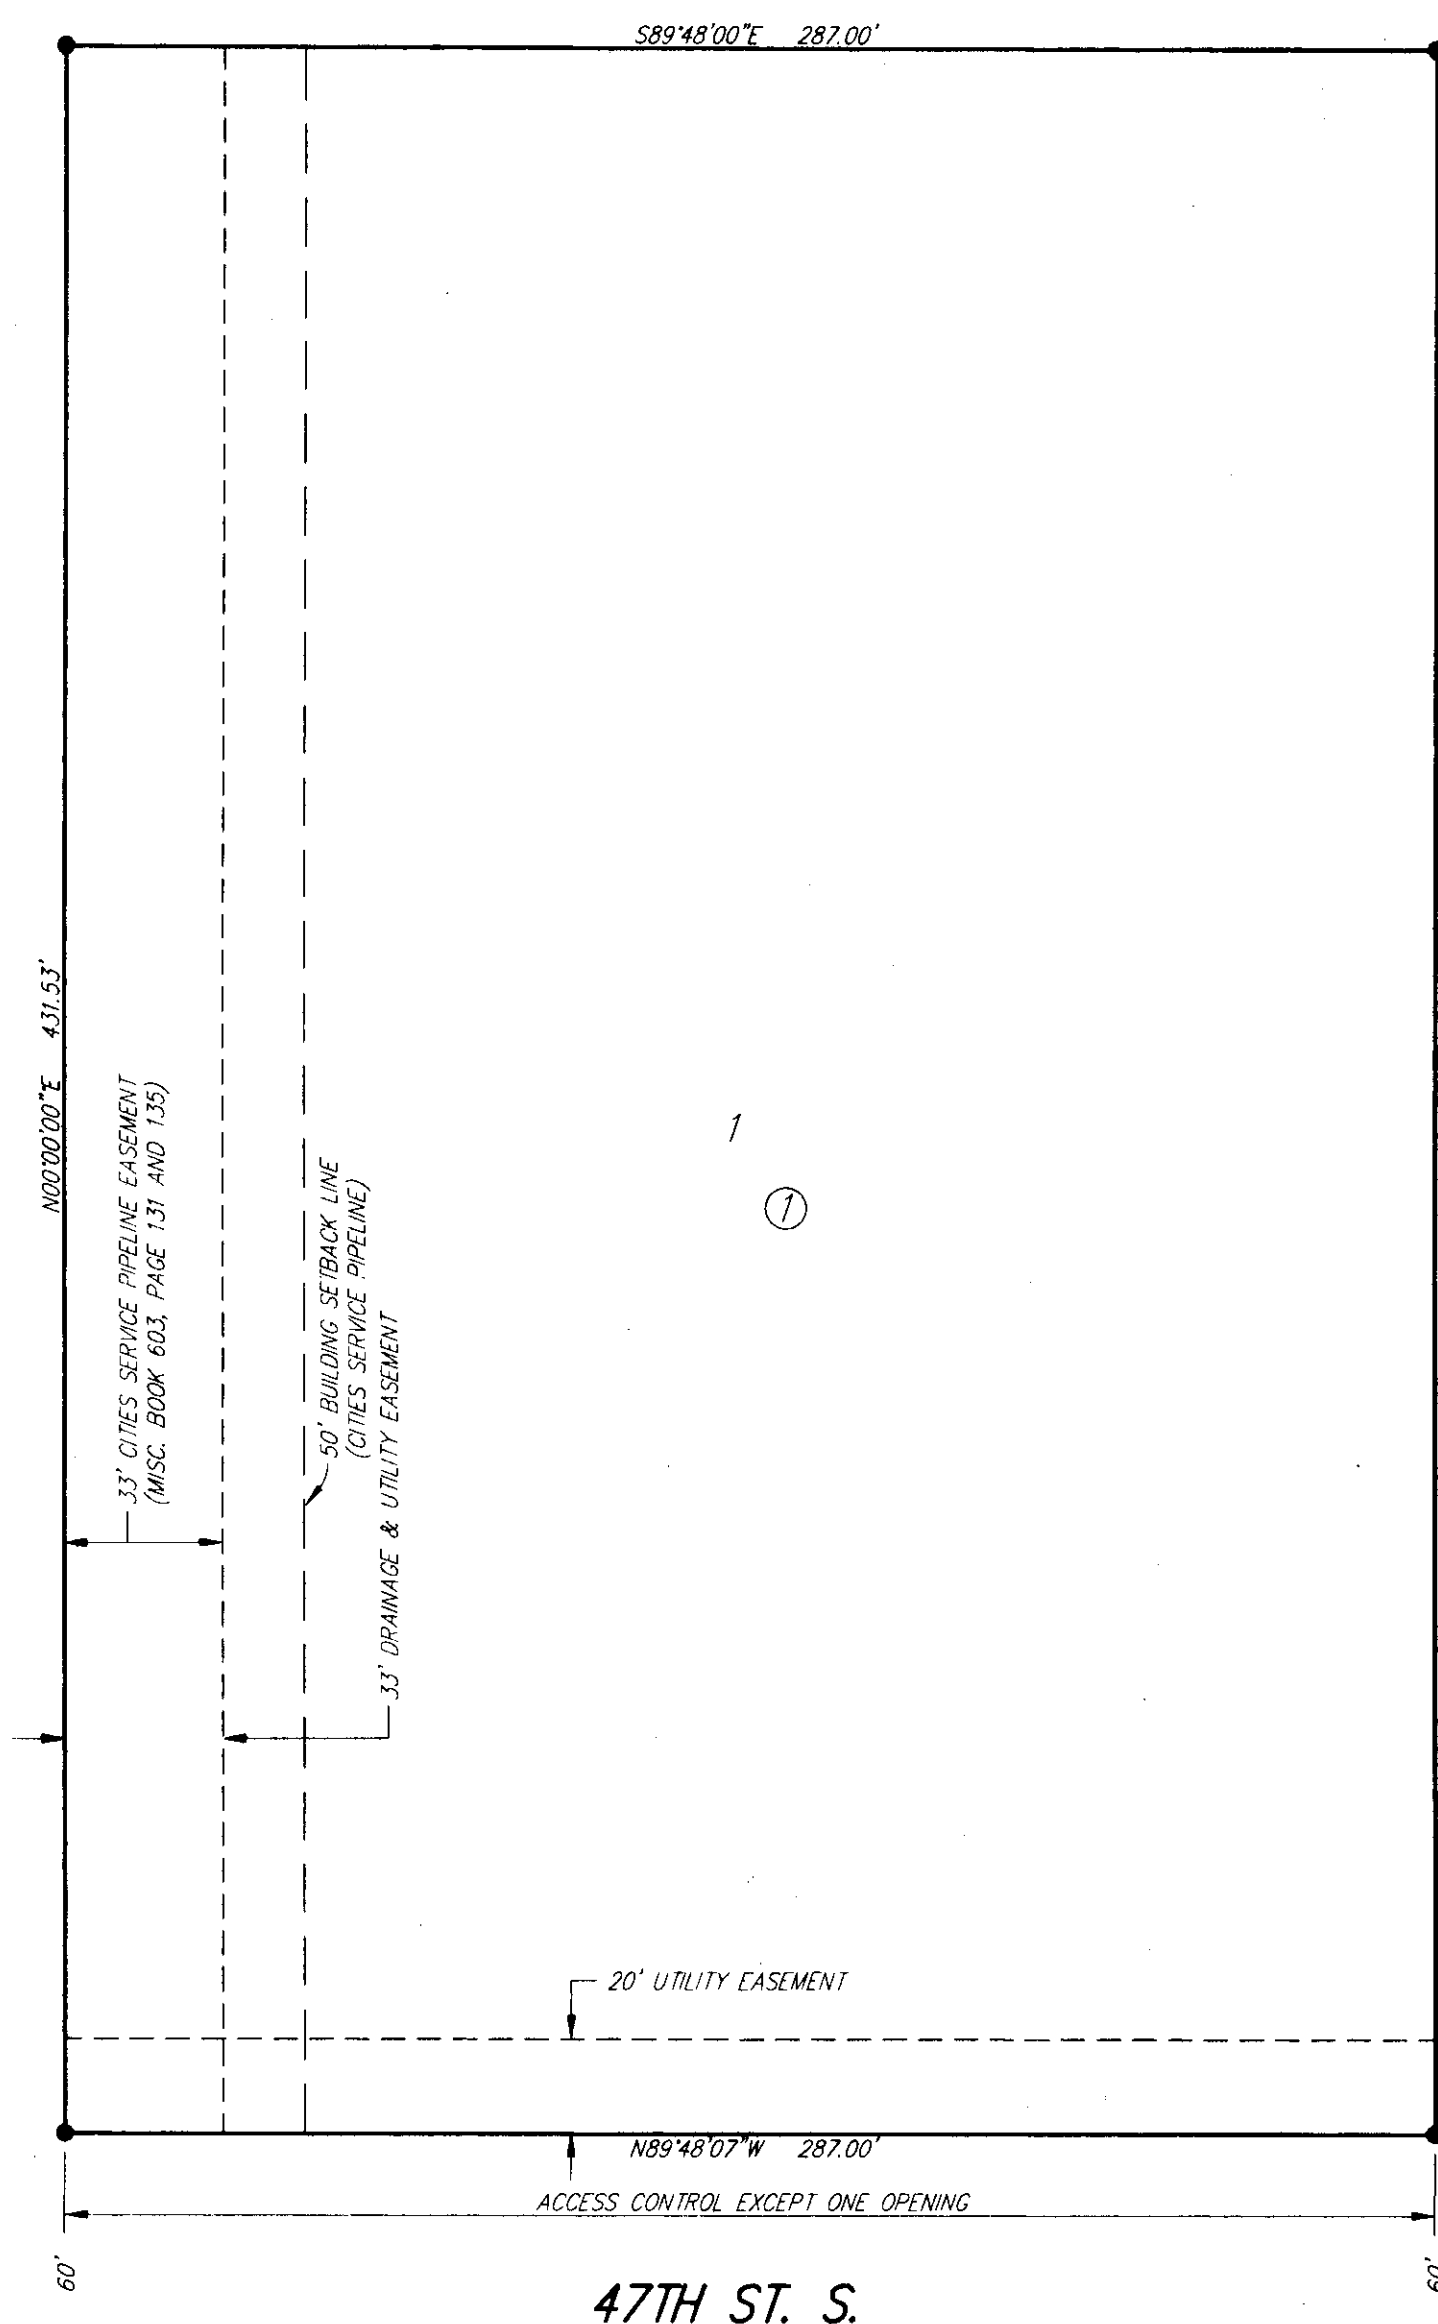

BENCH MARK: CITY OF WICHITA STANDARD DISC, 44" NORTH AND 30" EAST OF THE INTERSECTION OF THE CENTERLINES OF MERIDIAN AND 47TH STREET SOUTH
ELEVATION = 1279.18 (NGVD29)

M = Measured
P = Plotted (Angel Acres)
C = Calculated

SURVEY MARKER LEGEND

- 1/2" REBAR W/MKEG CAP OVER STONE (FOUND)
- 3/4" IRON PIPE IN THIMBLE (FOUND, ORIGIN UNKNOWN)
- 5/8" REBAR W/RUGGLES & BOHM CAP (SET)

State of Kansas)
Sedgwick County) SS

We, Ruggles & Bohm, P.A., Land Surveyors in aforesaid county and state, do hereby certify that, under the supervision of the undersigned, we have surveyed and platted "WESTSIDE CHURCH OF CHRIST", an Addition to Wichita, Sedgwick County, Kansas, and that the accompanying plat is a true and correct exhibit of the property surveyed, described as follows:

Lots 1, 2, 3 and 4, Block 1; Lots 6, 7, 8 and 9, Block 2; and Richmond Street as platted in Angel Acres, an Addition to Wichita, Sedgwick County, Kansas.

All public easements and dedications are hereby vacated by virtue of K.S.A. 12-512(b).


Ruggles & Bohm, P.A.

Thomas C. Ruggles Land Surveyor
11-13-08

Know all men by these presents that we, the undersigned, have caused the land described in the surveyor's certificate to be platted into a Lot and a Block, to be known as "WESTSIDE CHURCH OF CHRIST", an Addition to Wichita, Sedgwick County, Kansas. Access Controls as indicated are hereby granted to the appropriate governing body. The Utility Easements are hereby granted for the construction and maintenance of all public utilities. The Drainage Easement is hereby granted to the public as indicated for drainage purposes. A drainage plan has been developed for this plat; the property shall remain at established grades, or as modified with the approval of the City Engineer, and unobstructed to allow for the conveyance of storm water.


The Westside Church of Christ, Inc.,
a Kansas non-profit corporation

Dennis W. Westbrook Secretary
Dennis W. Westbrook

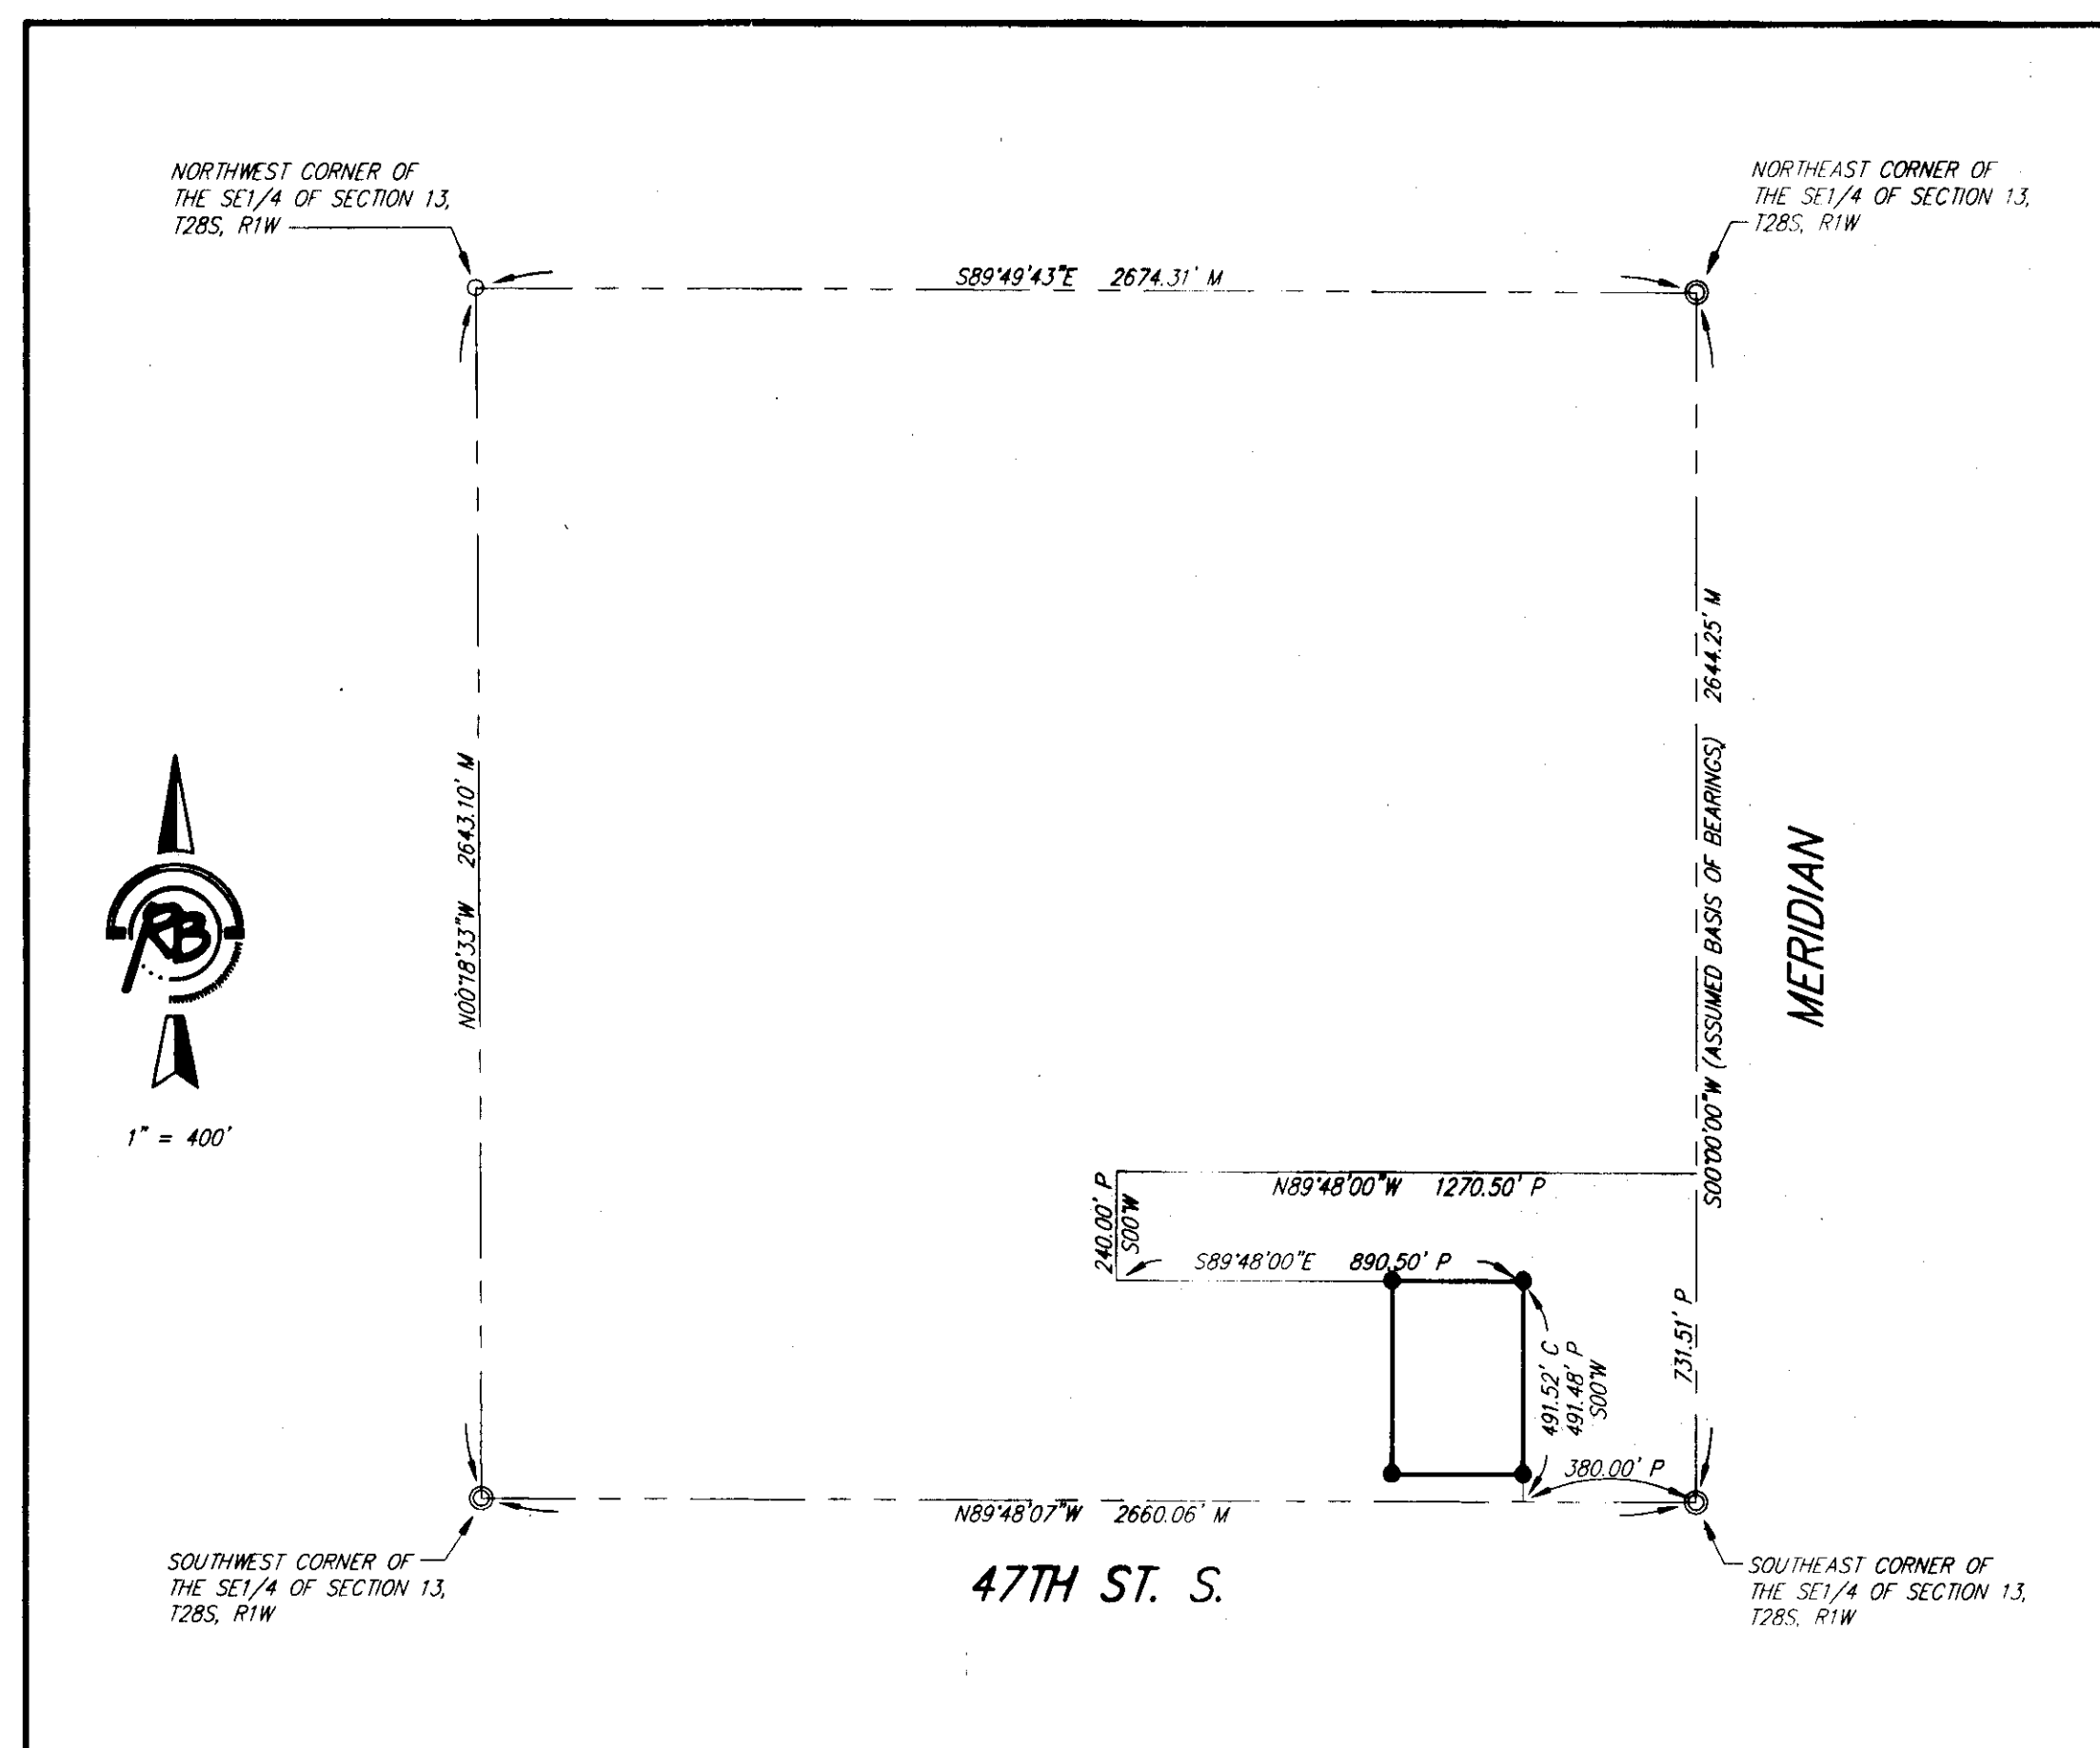

State of Kansas)
Sedgwick County) SS

The foregoing instrument acknowledged before me, this 17th day of November, 2008, by Dennis W. Westbrook, Secretary, on behalf of The Westside Church of Christ, Inc., a Kansas non-profit corporation.

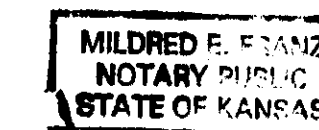

Mildred E. Samz Notary Public

My appointment expires 02-13-2011

This plat of "WESTSIDE CHURCH OF CHRIST", an Addition to Wichita, Sedgwick County, Kansas, has been submitted to and approved by the Wichita-Sedgwick County Metropolitan Area Planning Commission, Wichita, Kansas.

Dated this ____ day of ____, 200__.

Wichita-Sedgwick County Metropolitan Area Planning Commission

____ Chair

Darrell Downing

____ Secretary

John L. Schlegel

This plat approved and all dedications shown hereon accepted by the

City Council of the City of Wichita, Kansas, this ____ day of ____ 200__.

At the Direction of the City Council

____ Mayor

Carl Brewer

____ City Clerk

Karen Sublett

Reviewed in accordance with K.S.A. 58-2005 on this 19th day of

November, 2008.
L. Robello Deputy County Surveyor
Sedgwick County Kansas
LS-1246

Entered on transfer record this ____ day of ____, 200__.

____ County Clerk

Don Brace

State of Kansas)
Sedgwick County) SS


This is to certify that this plat has been filed for record in the office of the Register of Deeds, this ____ day of ____, 200__, at ____ o'clock ____ M., and is duly recorded.

____ Register of Deeds

Bill Meek

____ Deputy

Tonya Buckingham

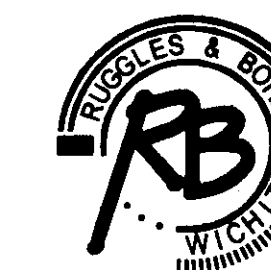

Ruggles & Bohm, P.A.
Engineering, Surveying, Land Planning

DWG FILE: SURVEY BASE
PROJECT NO. 3320P
NOVEMBER 12, 2008

924 North Main
Wichita, Kansas 67203
www.rbkansas.com

(316) 264-8006
(316) 264-4821 fax
E-mail: info@rbkansas.com