


Sta On E


B.M. 103.88 "T" in Troy Fire Hyd. N.W. Cor. Skinner & Exchange.
B.M. 104.48 "T" in Troy Fire Hyd. S.W. Cor. Exchange & Funston.

City Proj.
4102 5271
5051 07

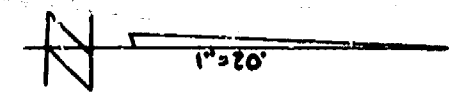


Note To Contractor

Remove Cross Hatched Section Of Intersection.
Replace To New Elevations Shown.
Do Not Disturb Iron In Thumb.

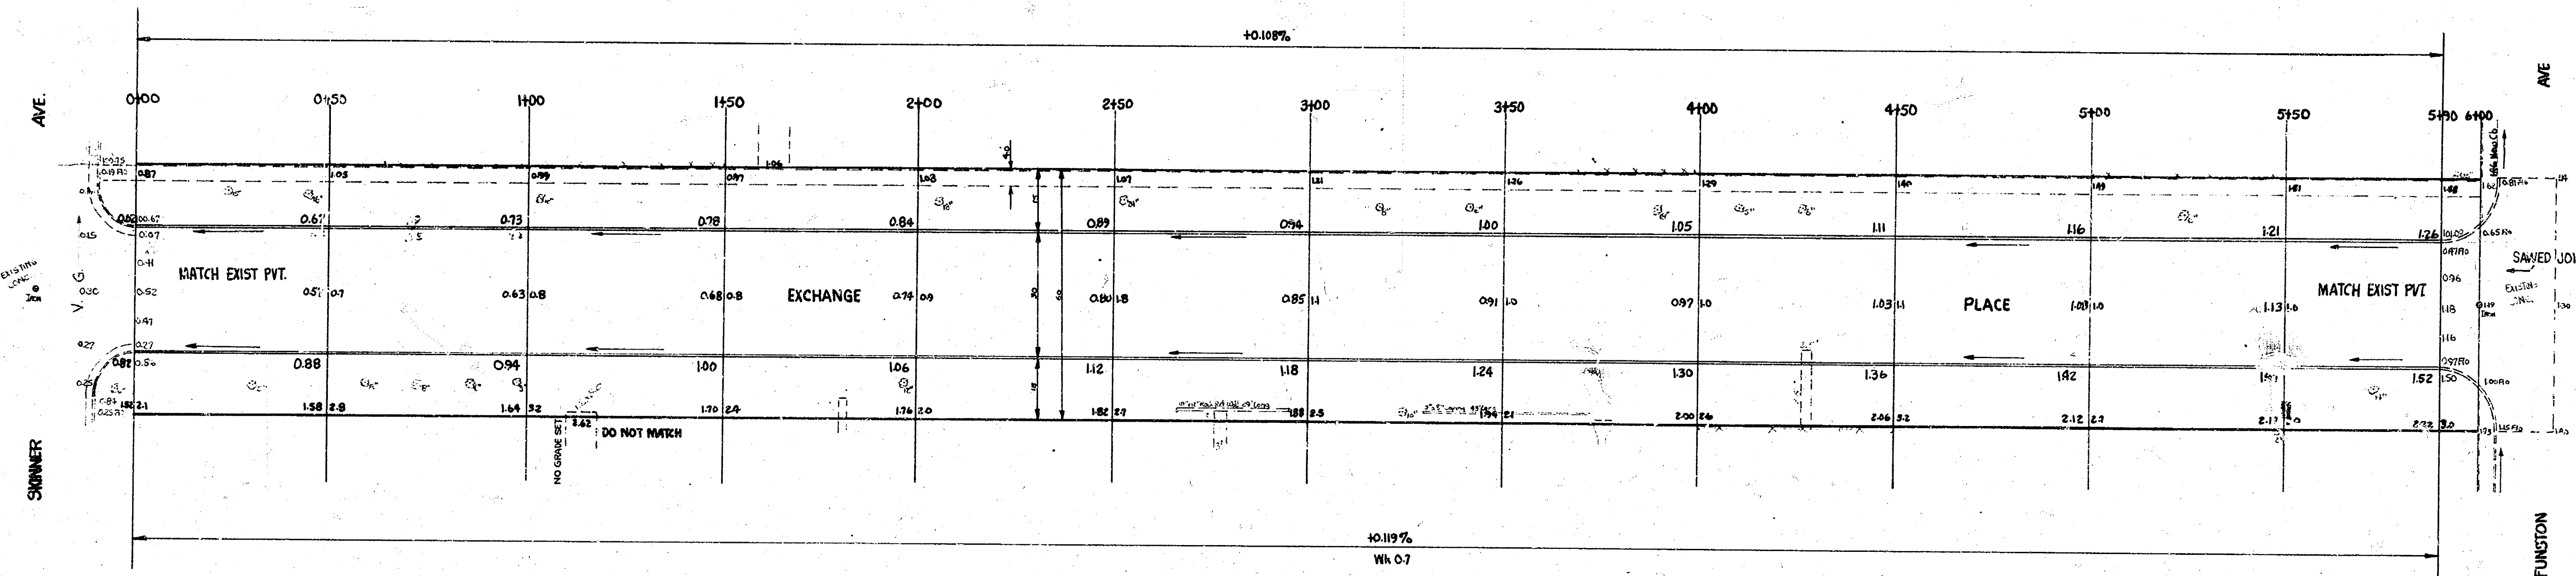

EXCHANGE	PLACE
N.L. Skinner	To S.L. Funston
30' Conc & Cb.	
CITY OF WICHITA, KANSAS	
R.E. Smith	City Engineer
Aug. 1955	Proj. No. C15-176

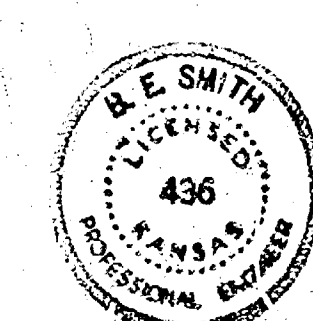

1/2