




BM: 110.65 Iron in thimble @ Kiowa & Seneca.

SCALE 1"=20'

BM: 115.98 "M" in Mueller top Hyd. SE cor. McLean & Exposition.

Property City
364.6 12.7 yd
+ 10.90
401.7 yd

3RD STREET

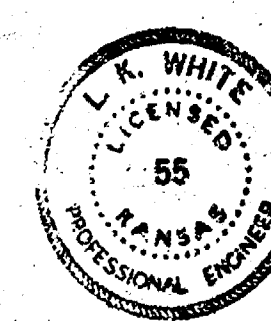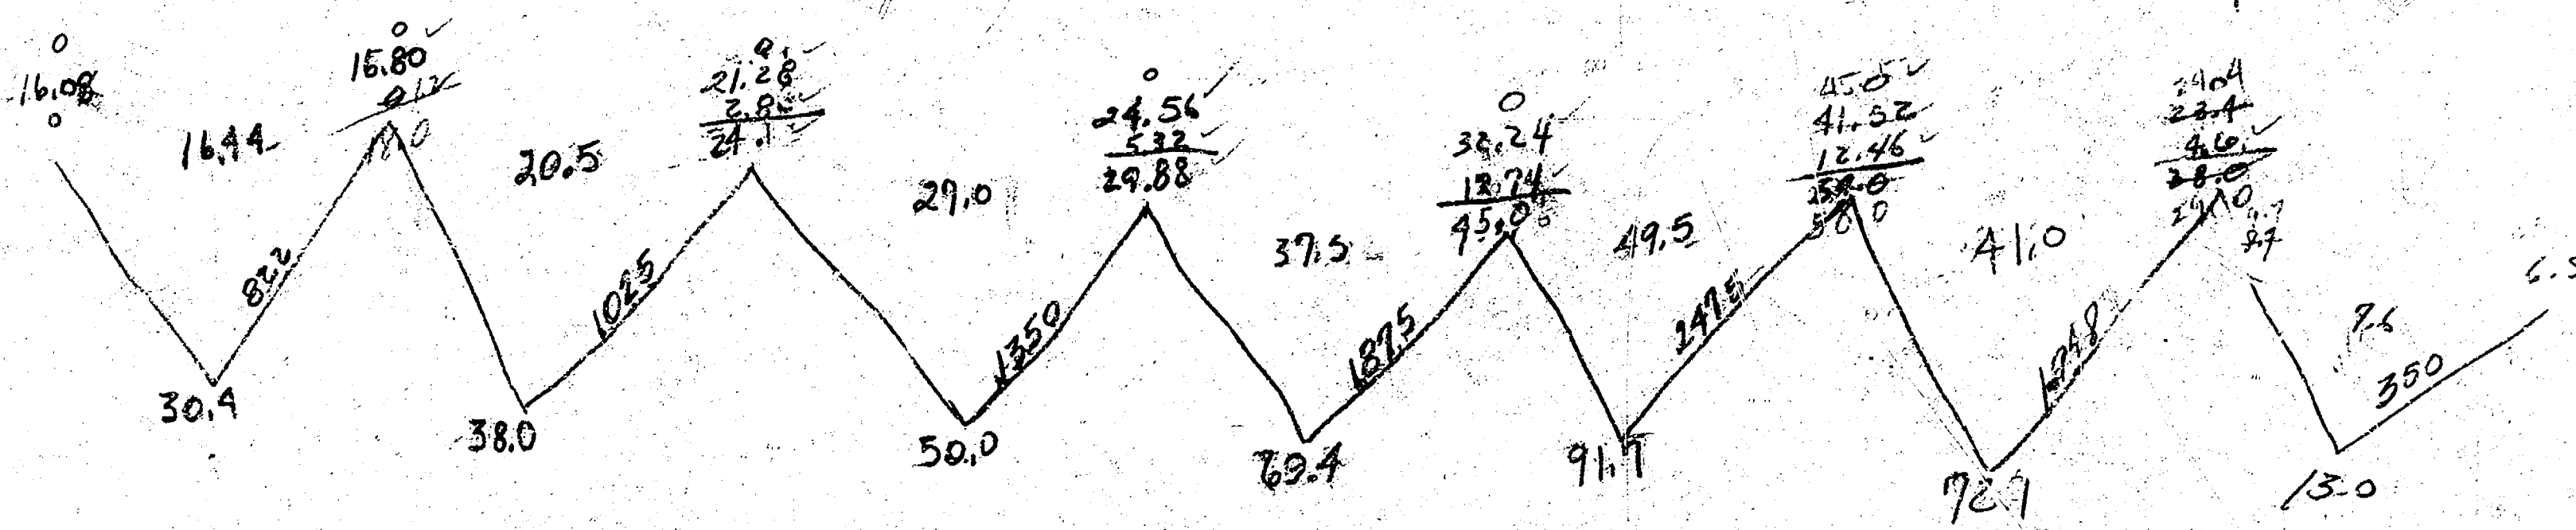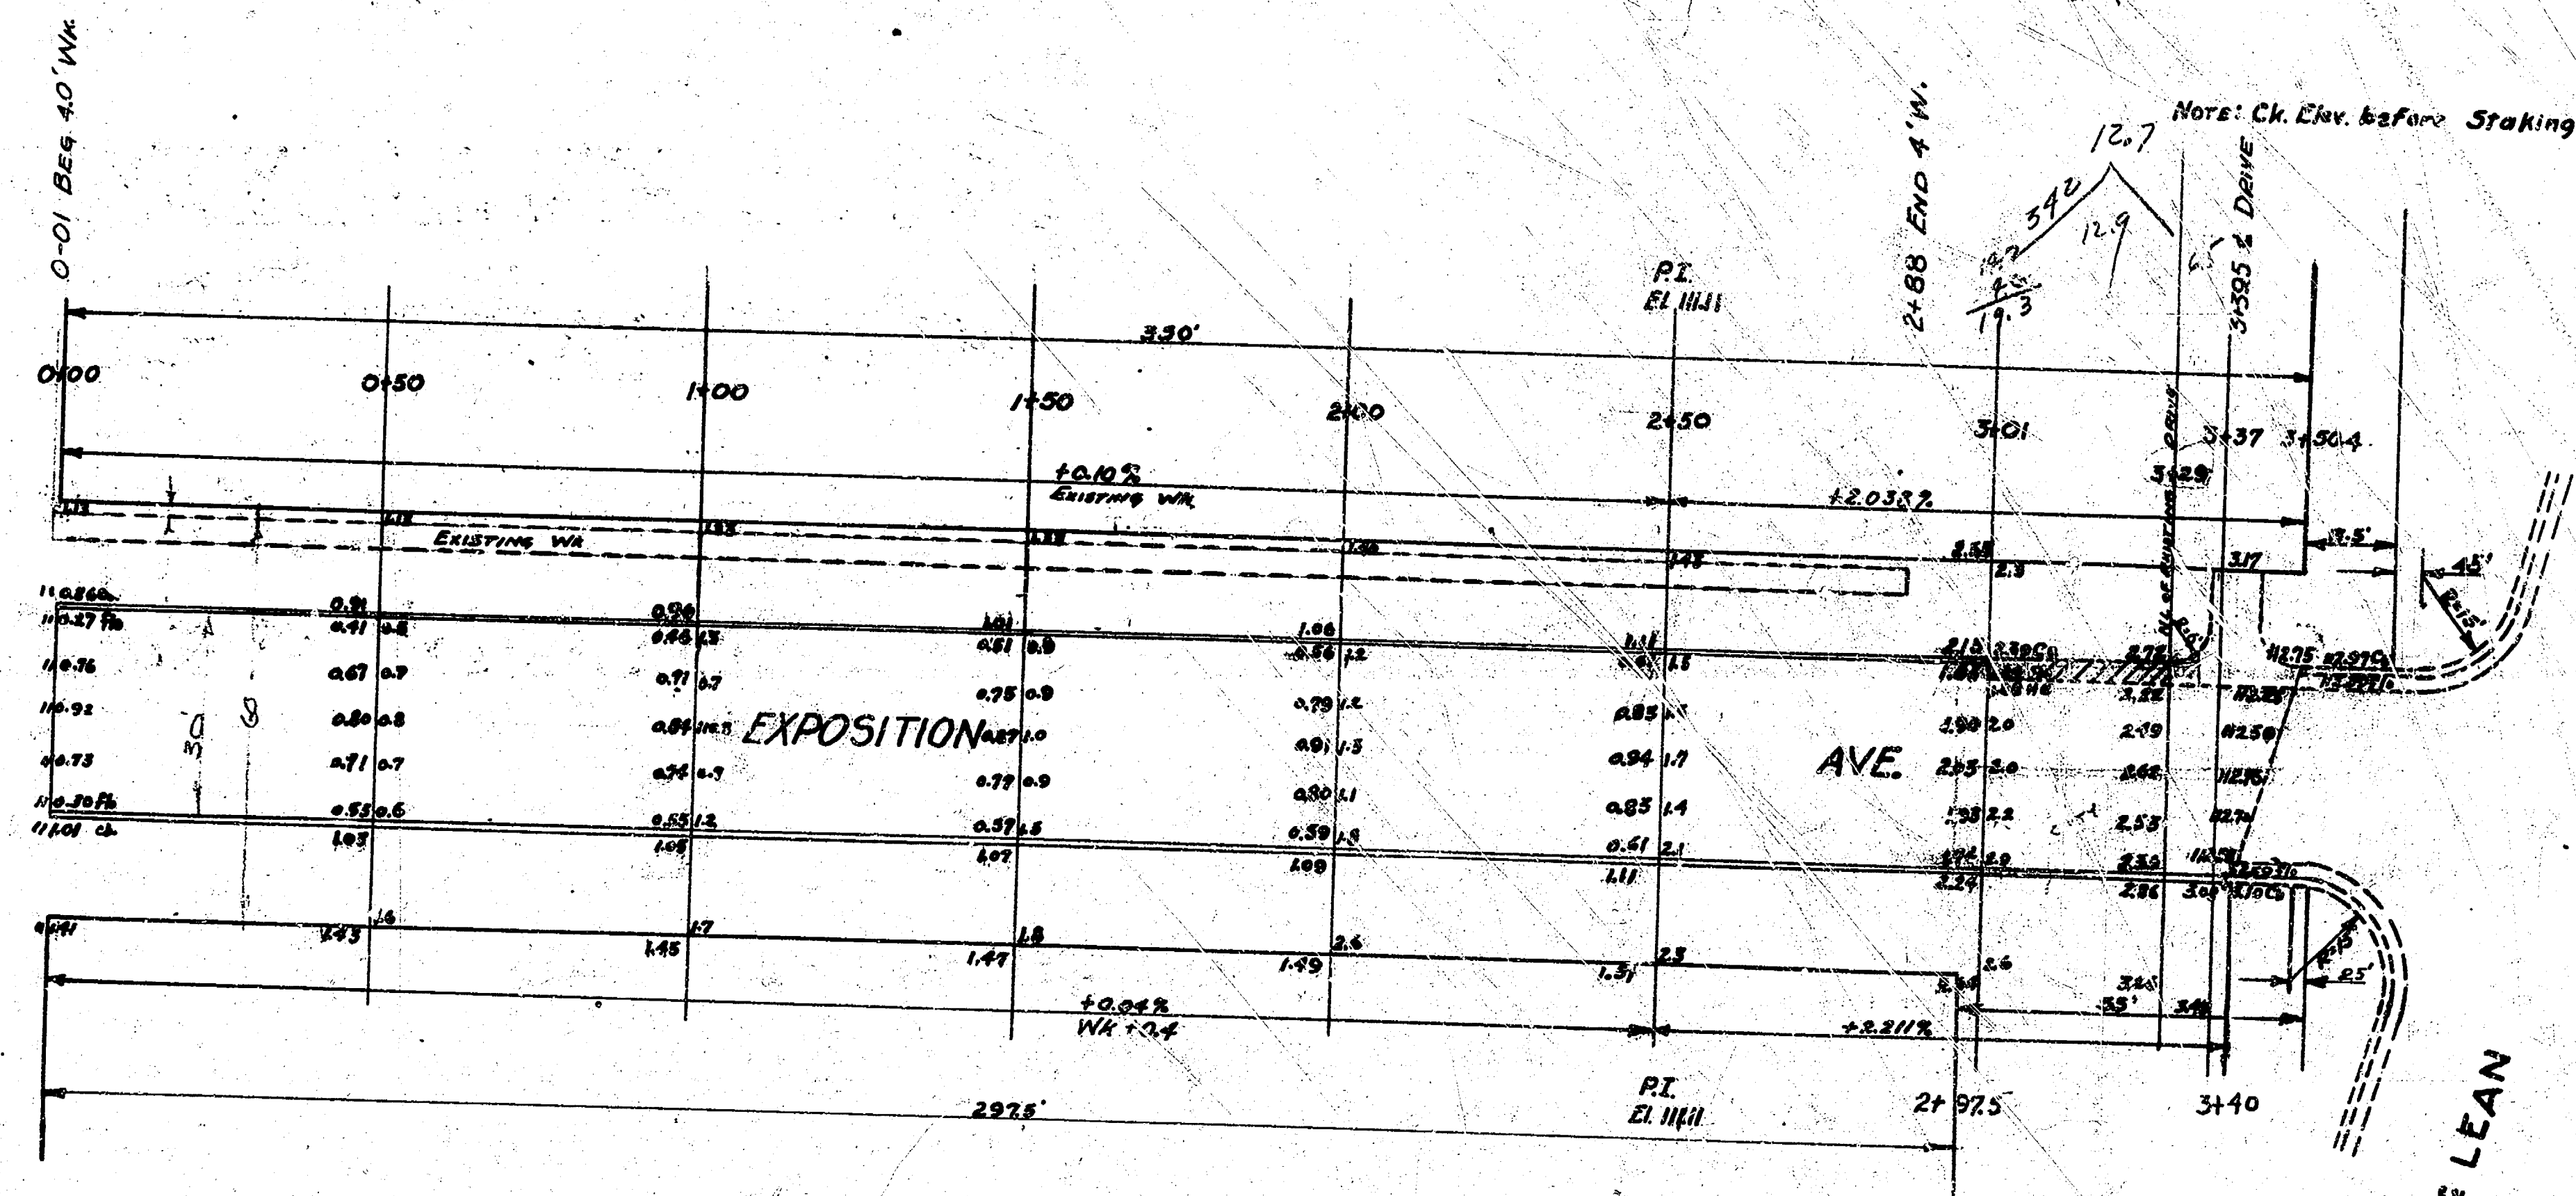

EXPOSITION AVE
NL 3RD TO SL McLEAN
30' Conc. & Cb
CITY OF WICHITA KANSAS
LKWHITE CITY ENGINEER
OCT 1951 PROJ C11-140

4 15 5 10