



SCALE: 1" = 20 FT.

BM 101.11 STD. N.W. CORNER MAY & SENECA
 BM 101.24 S.E. COR. CONG. PORCH HAS. NW COR. ELIZABETH & DORA.
 BM 101.63 6" IN GLOBE W.C.B. EXPOSITION @ N. JENKINS ADDITION.
 Base Line & Stationing on West Property Line Exposition Avenue.

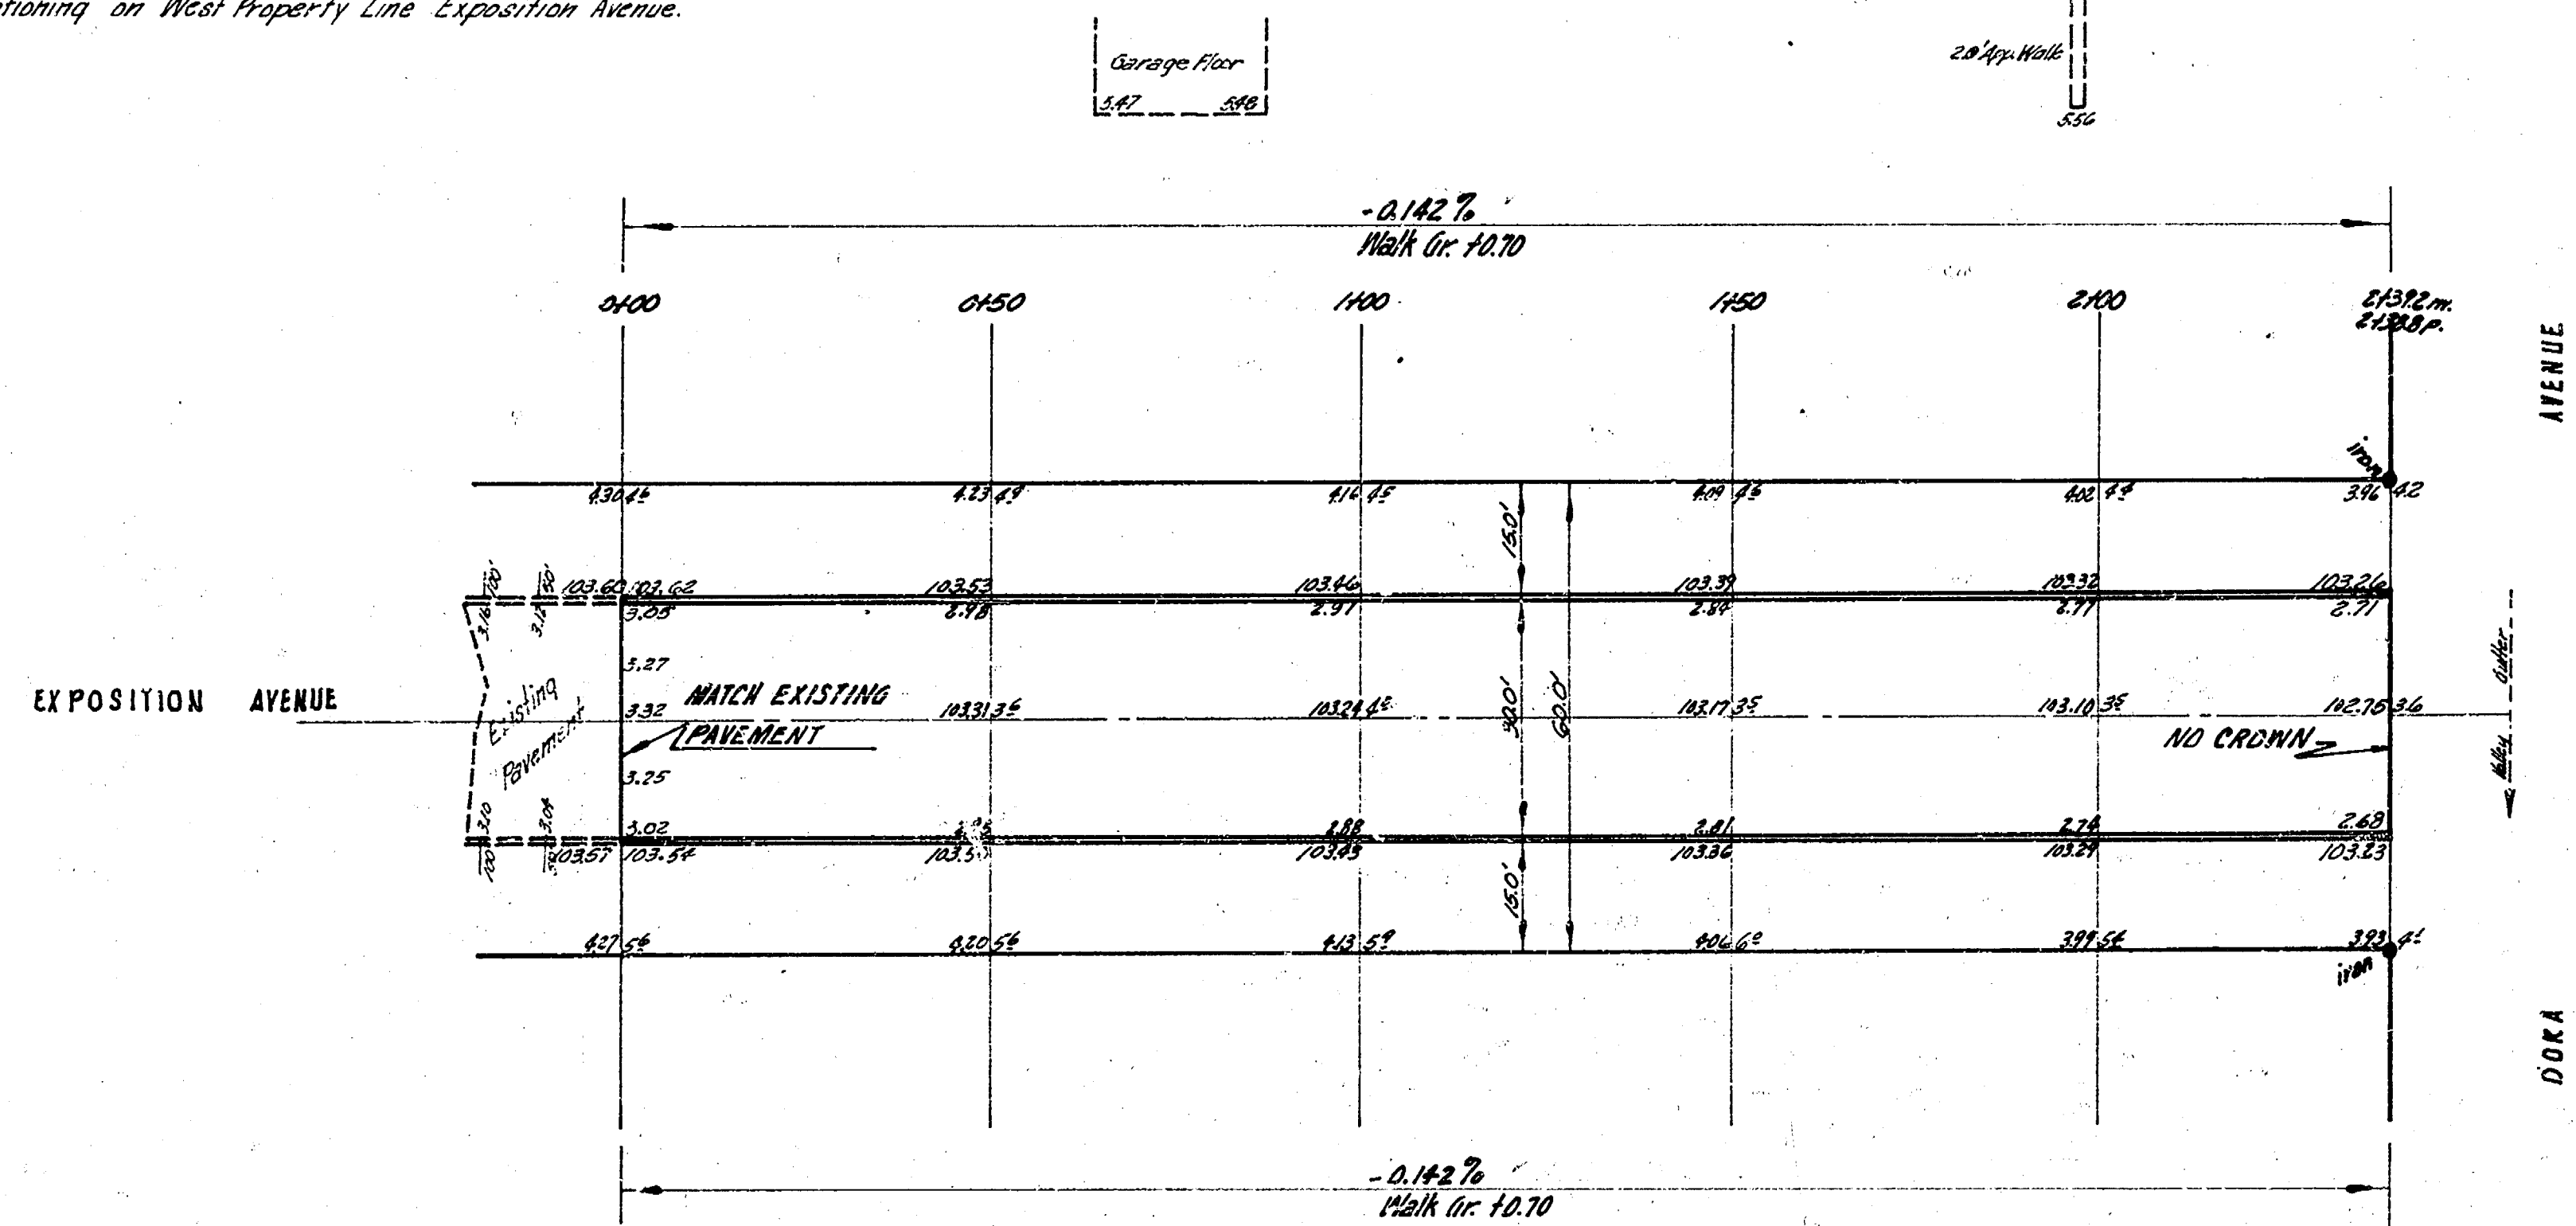

101.11
 101.24
 101.63
 101.11
 101.24
 101.63

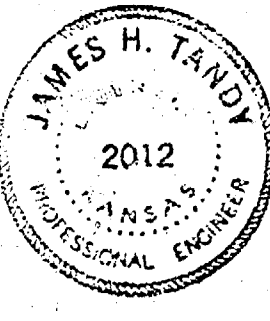

EXCAVATION TOTALS
 FROM 514.25
 TO 512.12
 586.0 cu yds.
 ALL TOTALS
 586.0 cu yds.

EXPOSITION AVENUE
 N. JENKINS ADDITION to S. DORA AVENUE
 300' CONCRETE & CURB
 City of Wichita, Kansas
 B.E. SMITH CITY ENGINEER

SHEET 1 of 2