



B.M. 97.09 SW cor. conc. porch (W. Porch) of Apt. # 1238 N. 31st St. So.
Base = E. Exposition Ave.

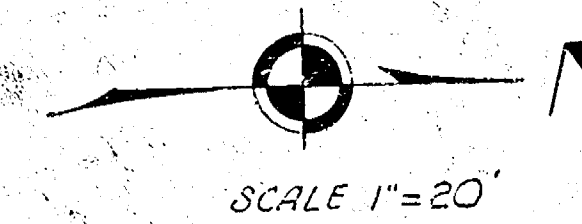

Survey C.H.M. 11/1/56
 Plan C.H.M. 6-40
 Checked J.T.

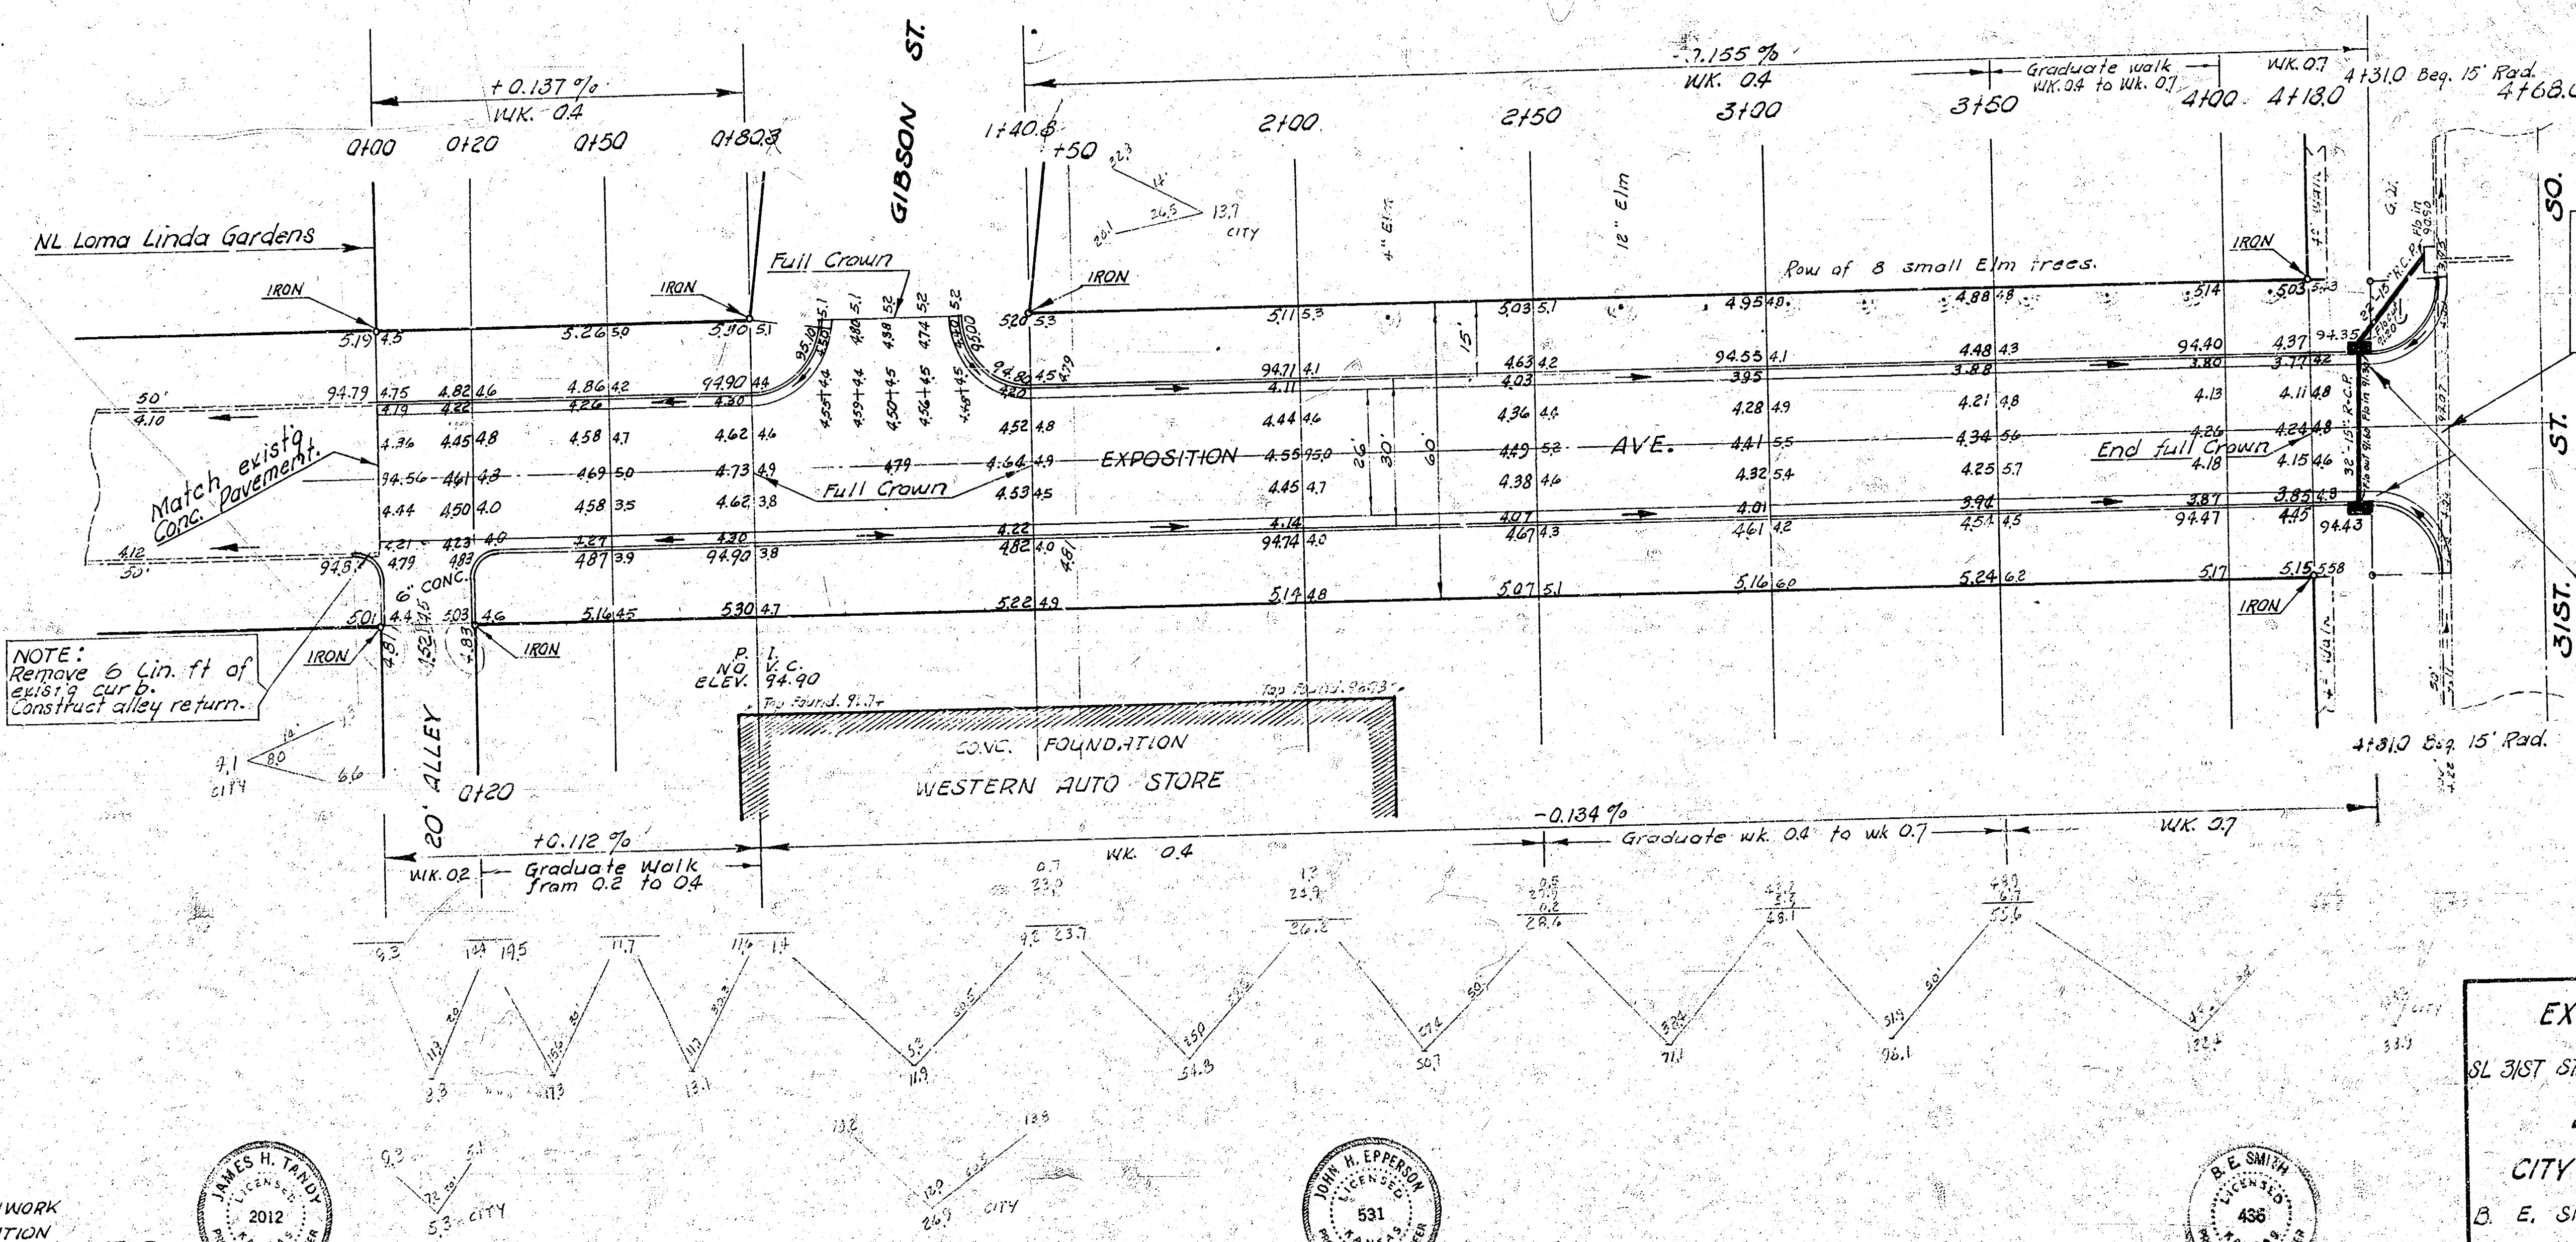

NOTE:
Remove 196 Lin. ft. C&D gtr.
and 40.4 Lin. ft. gtr.
Match existg. A.C.
Pavement.

NOTE:
Construct 2'-x-5' Std.
Catch Basins and lay
54 Lin. ft. of 15" R.C.P.
TO BE CONSTRUCTED
BY OTHERS.

NOTE:
Remove 6 Lin. ft. of
existg. curb.
Construct alley return.

EXPOSITION AVE.
 SL 31ST ST. SO. TO NL LOMA LINDA GARDENS
 26' - 2' - 30 A.C.
 CITY OF WICHITA, KANSAS
 B. E. SMITH CITY ENGINEER
 PROJ. NO. C10-9

EARTHWORK
 EXCAVATION
 CITY 88.9
 8.9
 97.8 cu. yds.

PROP.
 446.2
 44.6
 490.8 cu. yds.

