


B.M. 155.465 "X" on W. cd. Woodlawn, 3.2nd and 3.3 Orme
 B.M. 156.005 "X" in Ritchie, E. cd. Fabrique, 3.2 Orme
 B.M. 163.01 "X" on NW cor. N. end Conc. Cully, on Kellogg, 30' E. of Fabrique
 Stationing on E. R.


STATION	PROF	CITY	FILE
2+70	2130.64	3.87	114.11
3+70	2130.64	3.87	114.11

Note:
 End Construction On This Project At Sta 5+52.
 Sta 5+52 To 5+58.5 To Be Built With Return
 On Kellogg Dr. Project No. C15-192

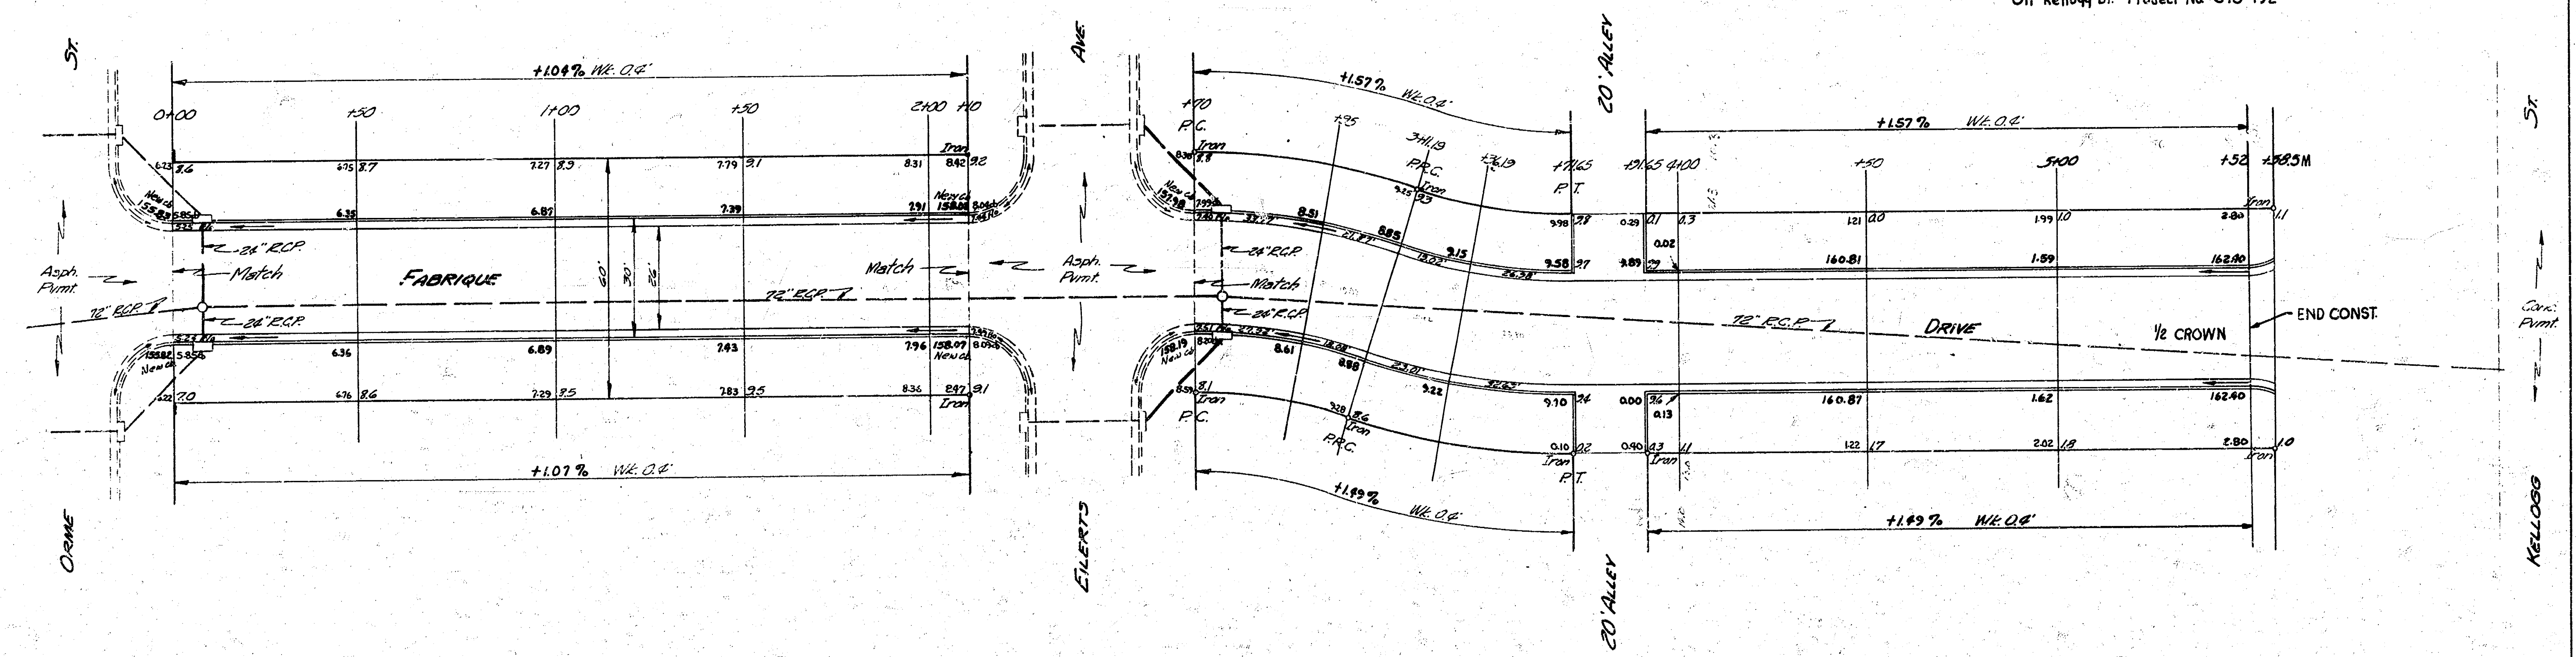

Curve Data Sta 2+70 To Sta 3+71.65

Station	CHORD ELEV	CHORD DIST	Deflection	1st Deflection
2+70	26.71	26.71	0°00'00"	0°00'00"
2+95	34.88	26.71	8°35'00"	5°35'00"
3+11.9	22.62	17.92	9°37'00"	9°12'00"
3+11.9	P.B.C.		0°00'00"	0°00'00"
3+36.9	23.79	18.41	3°48'16"	3°48'16"
3+71.65	35.72	28.82	5°23'44"	9°12'00"

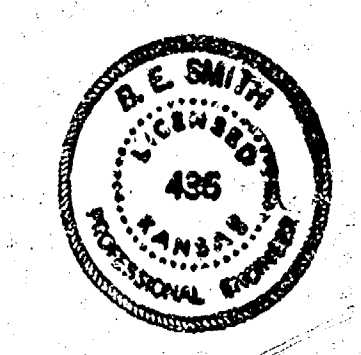

FABRIQUE
 N.L. ORME TO S.L. KELLOGG
 26-2-30 A.C.
 CITY OF WICHITA KANSAS
 B.E. SMITH CITY ENGINEER
 SEPT. 1935 PROJ. NO. C13-201