



B.M. 12422 8" IN GLOBE TOP CURB N. END OF N.E. CORNER AT 24TH & FAIRVIEW
 B.M. 12736 NW COR. CONC. PAVEMENT NO. 2453 PARK PLACE


Scale 1" = 20'

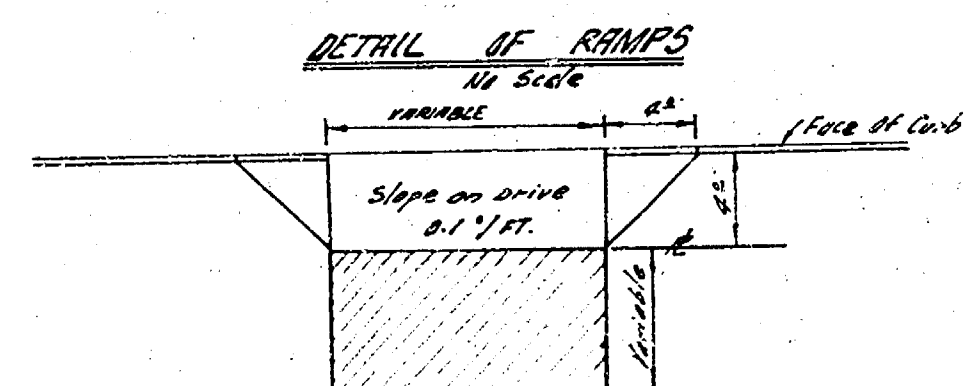

Survey done by J.E.S. 4-25-32
 LUC
 Checked 7

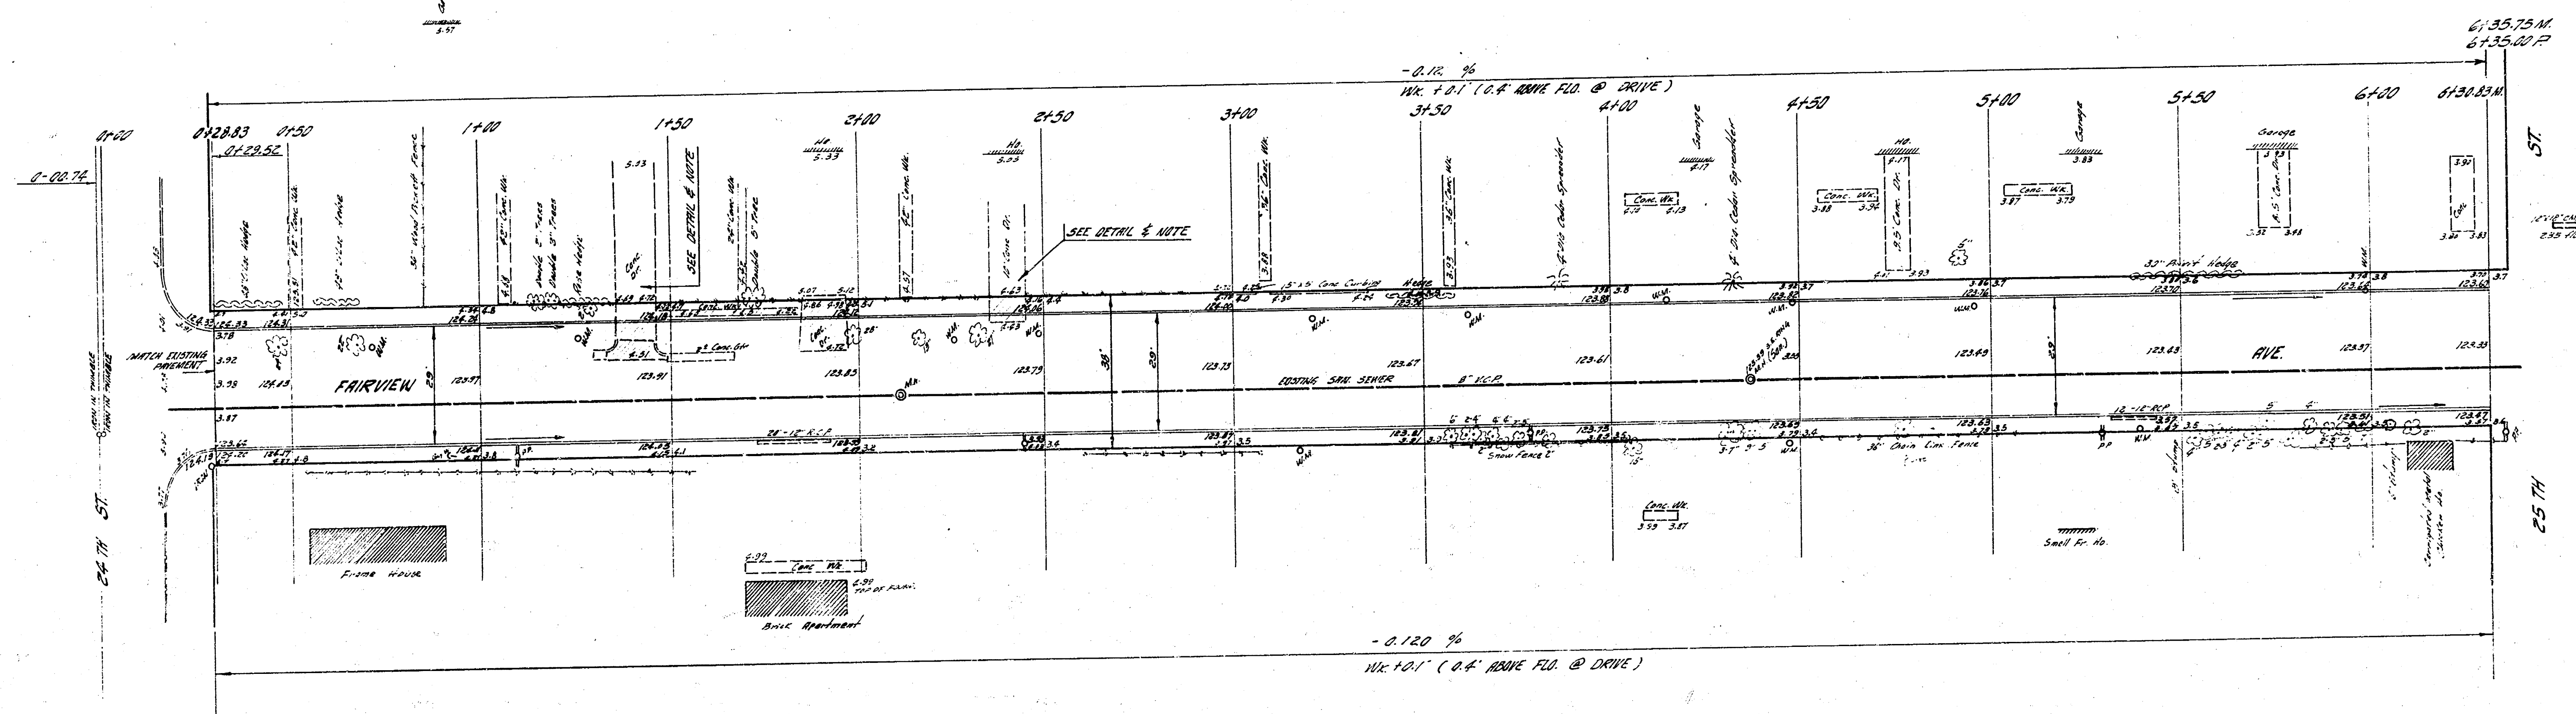

NOTE TO FIELD ENGINEER:
 Field engineer to contact property owner and obtain signed letter of authorization to remove & replace existing drive to secure driveway slope from 4:1 to 1:1 to existing drive.

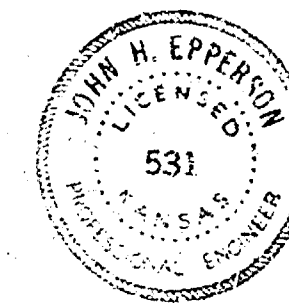

Excavation
 CUT 17.4
 FILL 17.4
 17.4 x 17.4 = 301.16 sq. ft. for 100'



FAIRVIEW AVE
 N.E. 24TH ST. TO S.E. 25TH ST.
 30' CONC. & CB.
 CITY OF WICHITA, KANSAS
 B. E. SMITH, CITY ENGINEER
 DATE APRIL 1932, PROJ. NO. C-19-2