



B.M. 103.95 "G" in Globe E. Ch. Fern $\frac{1}{2}$ N.L. Dora
 B.M. 102.11 "G" in Globe W. Ch. Fern $\frac{1}{2}$ S. of N.L. May

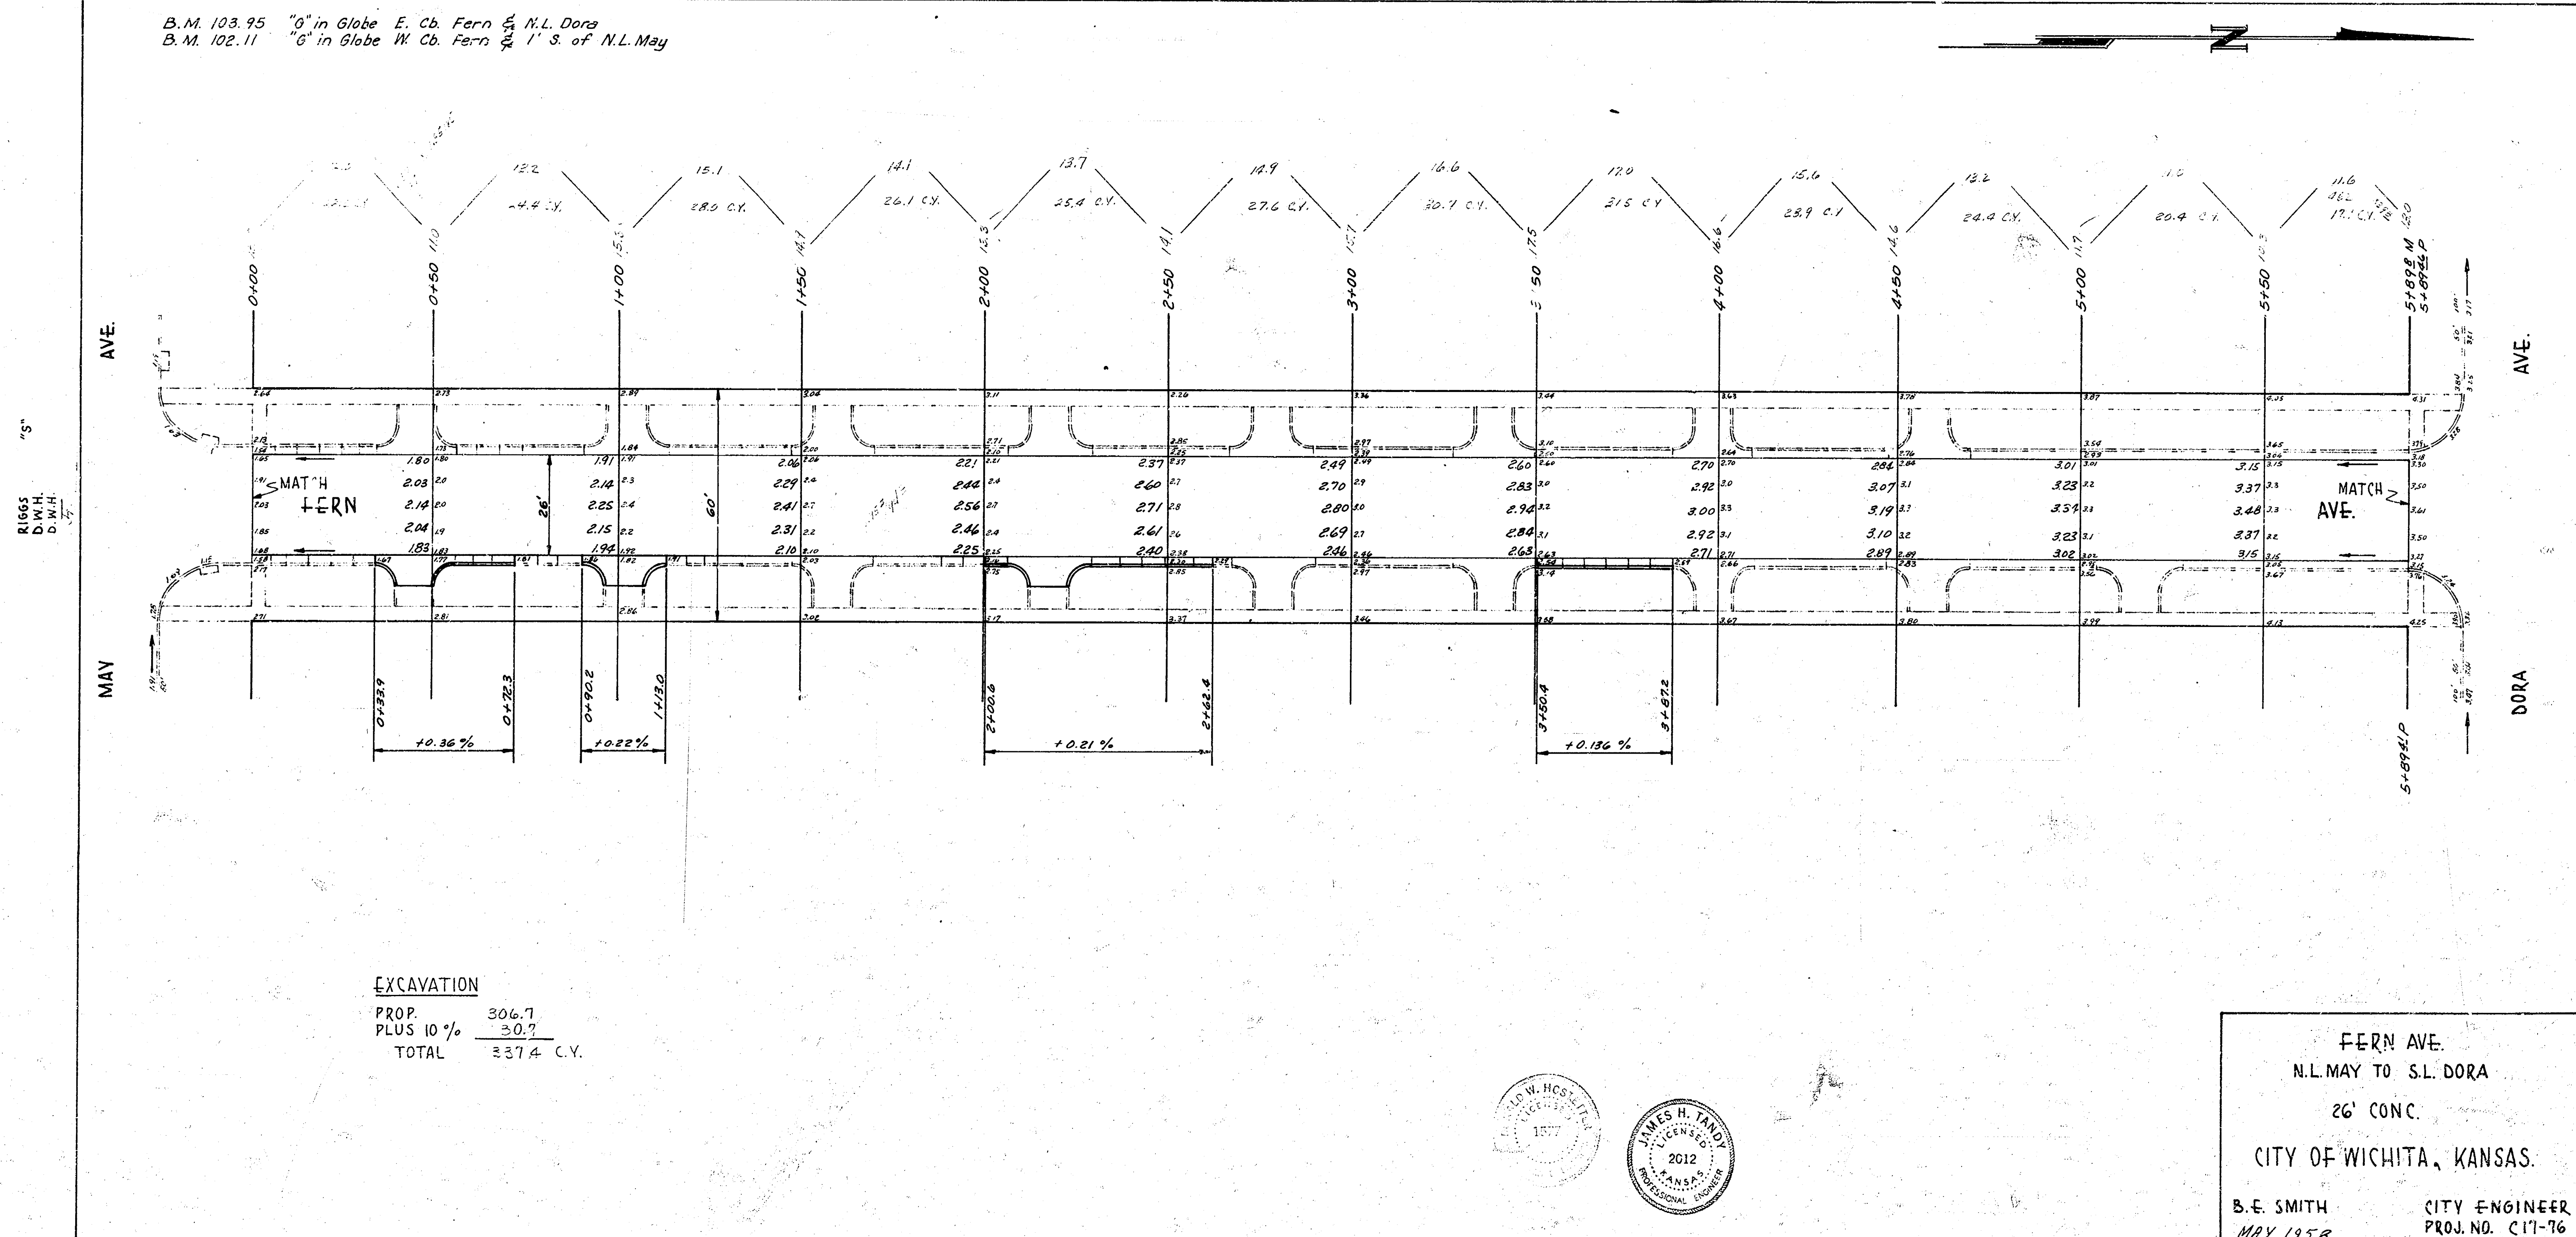

EXCAVATION	
PROP.	306.7
PLUS 10%	±0.7
TOTAL	337.4 C.Y.

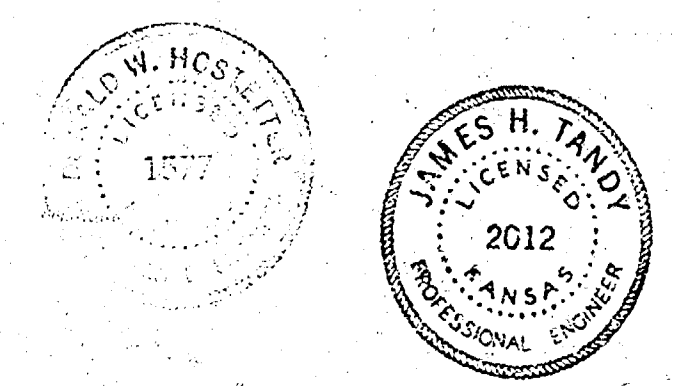

FERN AVE.
 N.L. MAY TO S.L. DORA
 26" CONC.
 CITY OF WICHITA, KANSAS.
 B.E. SMITH CITY ENGINEER
 MAY 1958 PROJ. NO. C17-76