


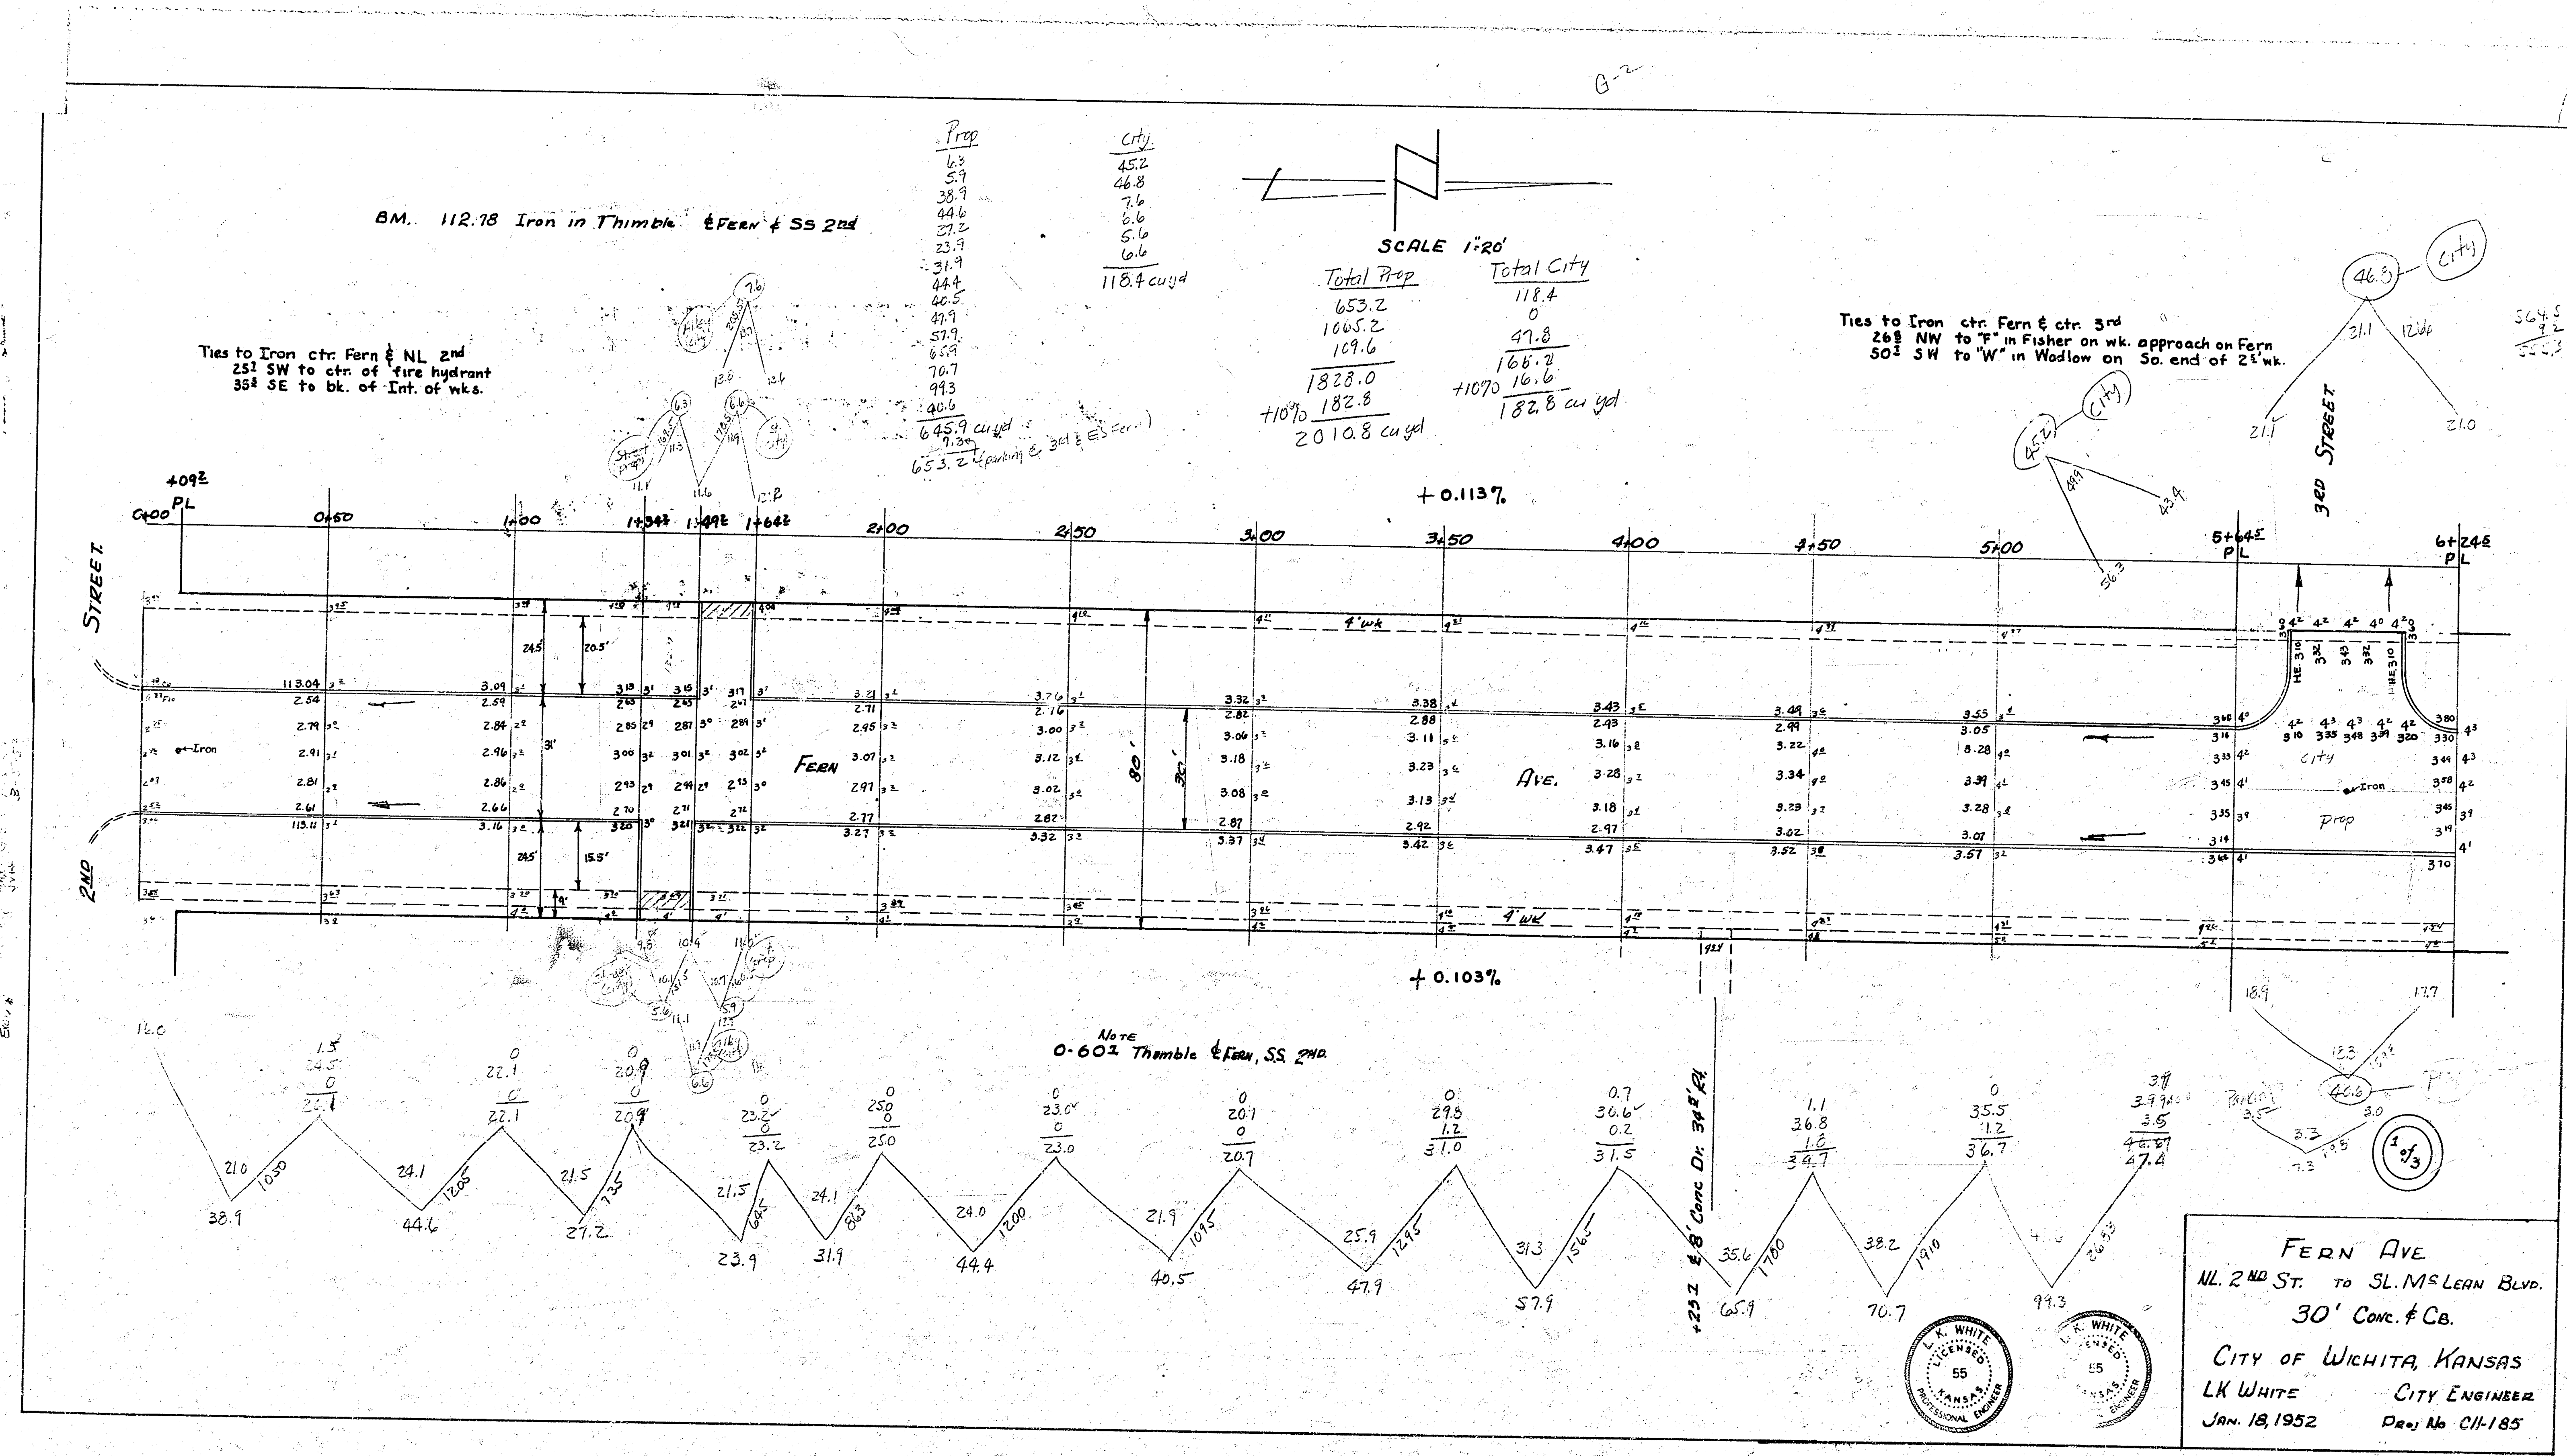

BM. 112.78 Iron in Thimble & Fern & SS 2nd

Ties to Iron ctr. Fern & NL 2nd
25' SW to ctr. of fire hydrant
35' SE to bk. of Int. of wks.

Prop	City
6.3	45.2
5.9	46.8
38.9	7.6
44.6	6.6
37.2	5.6
23.9	6.6
31.9	
44.4	
46.5	
49.9	
57.9	
65.9	
70.7	
99.3	
40.6	
645.9 cu yd	
7.84	
653.2 cu yd	
118.4 cu yd	

Total Prop	Total City
653.2	118.4
1065.2	0
109.6	97.8
1828.0	166.2
+10% 182.8	+10% 16.6
2010.8 cu yd	182.8 cu yd

Ties to Iron ctr. Fern & ctr. 3rd
26' NW to "F" in Fisher on wk. approach on Fern
50' SW to "W" in Wadlow on So. end of 2nd St.

FERN AVE
NL. 2ND ST. TO SL. M. LEARN BLVD.
30' CONC. & CB.
CITY OF WICHITA, KANSAS
L.K. WHITE CITY ENGINEER
Jan. 18, 1952
Draw No CH-185

