


Station On Line 30 Ft North S. R.

Scale 1"=20'

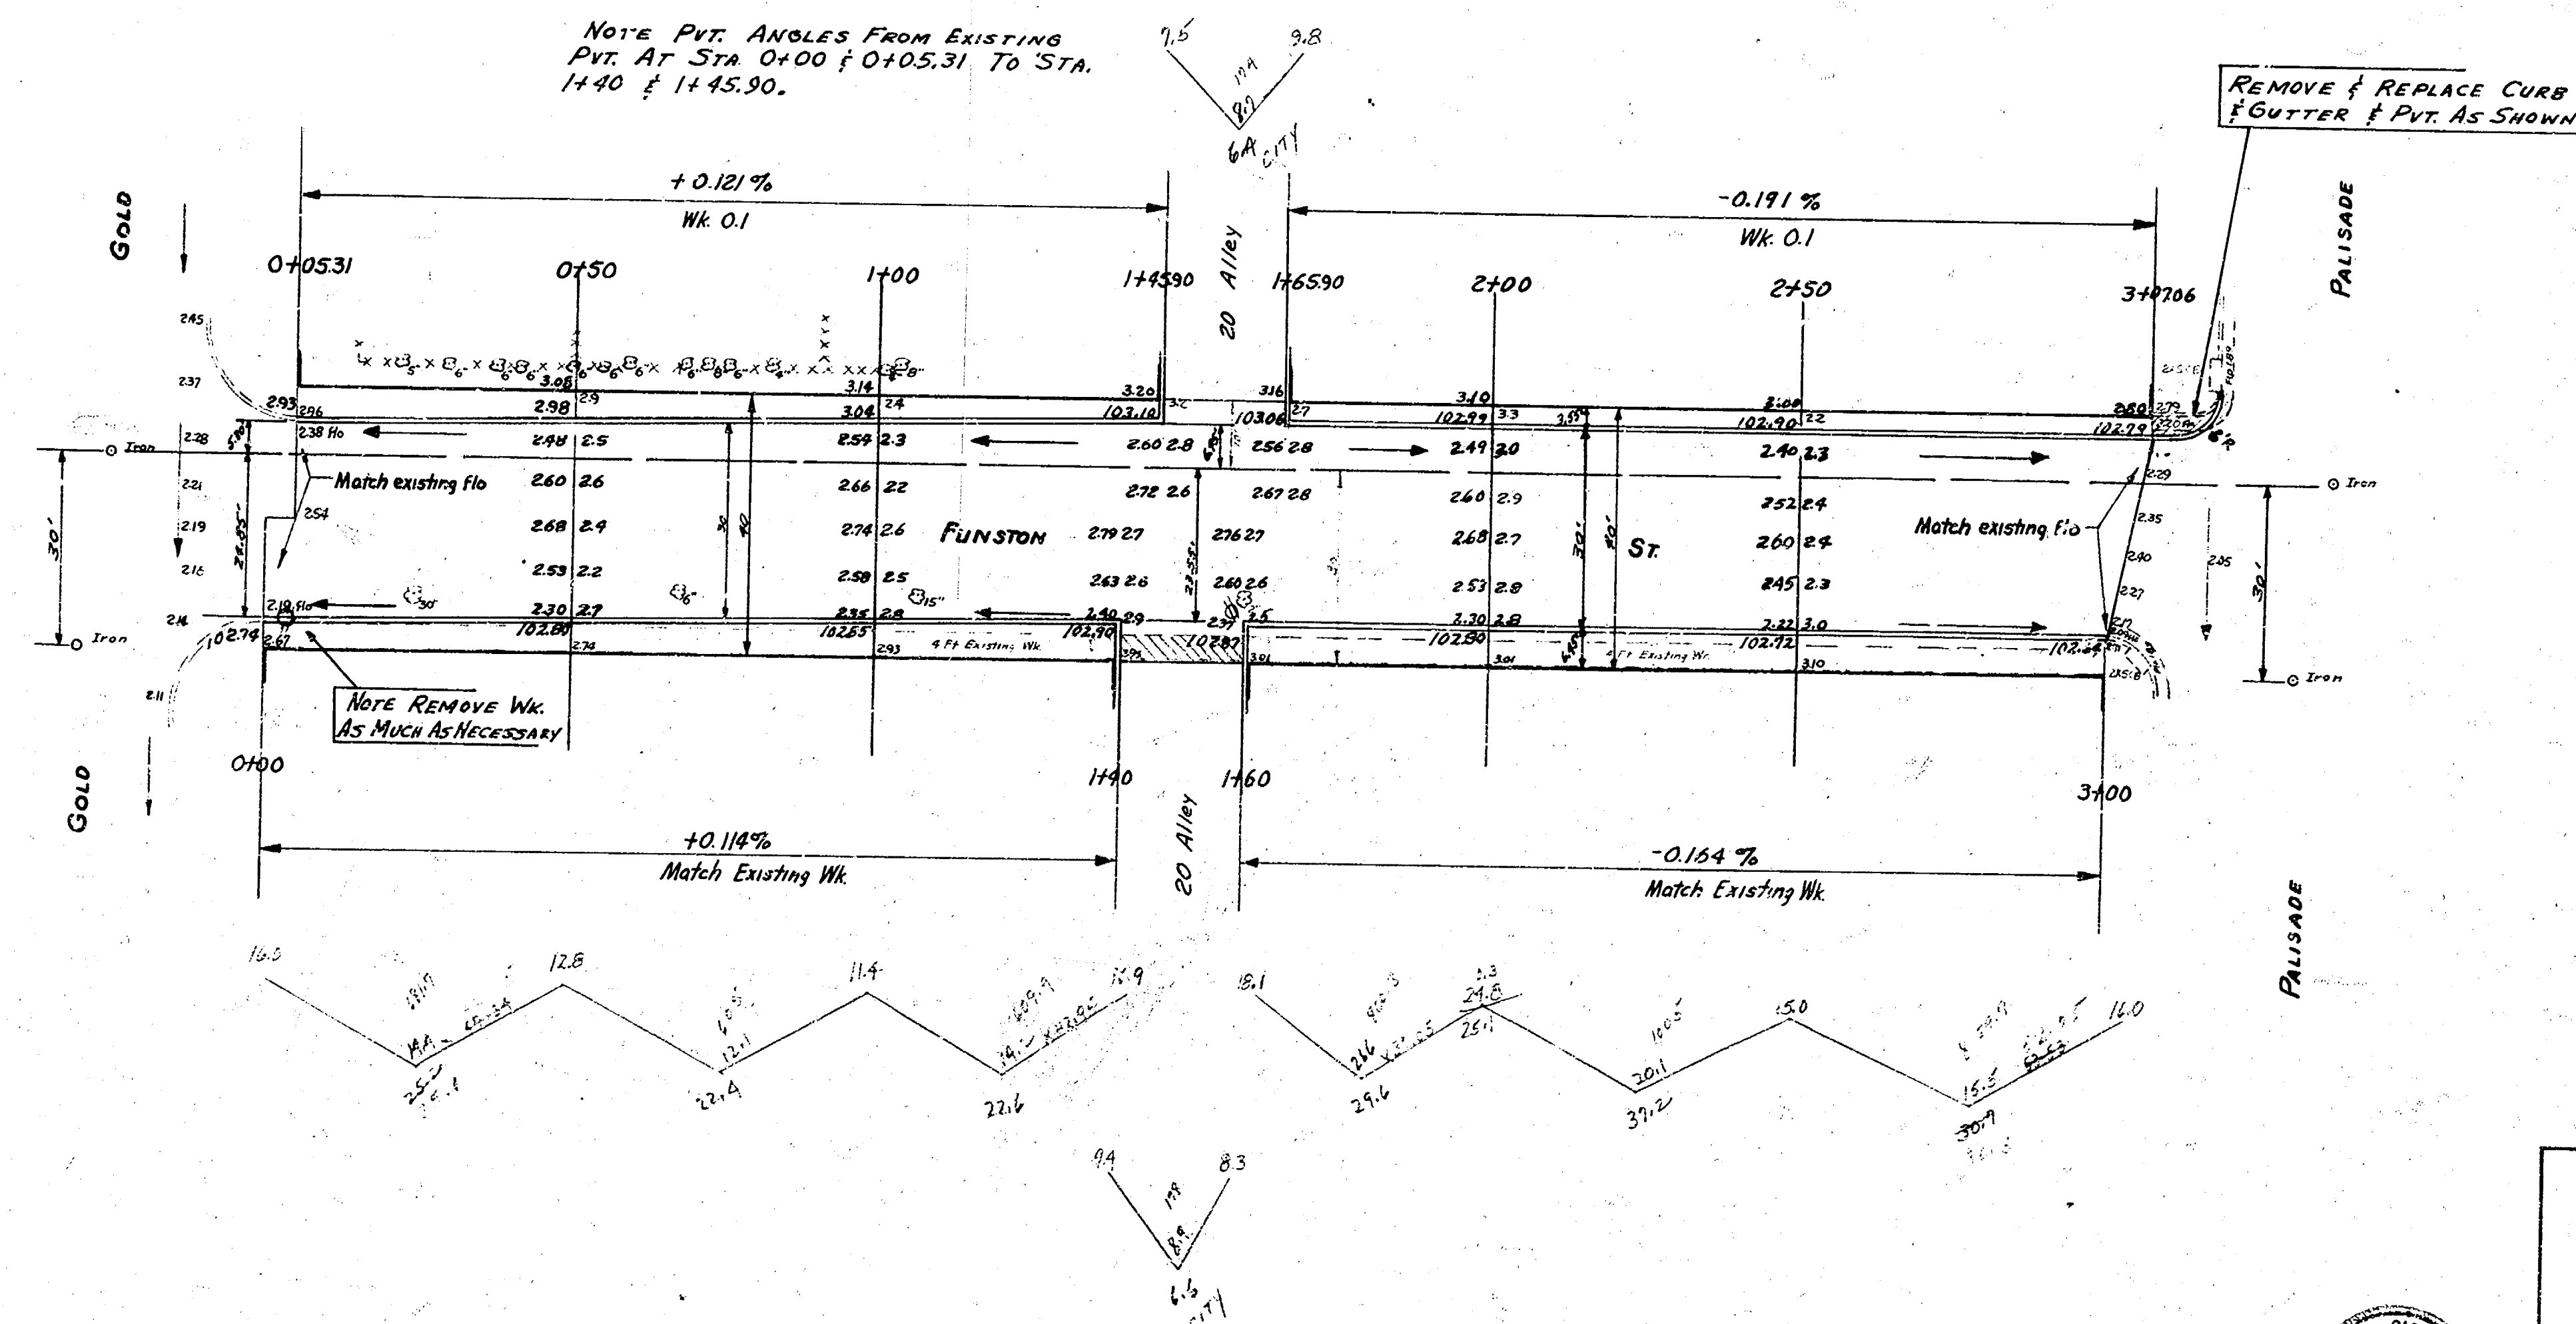

FUNSTON
E.L.GOLD To W.L.PALISADE
30 CONC. # CB.
CITY OF WICHITA, KANSAS
B.E.SMITH
May. 1955
CITY ENGINEER
Prod. No. C15-16

