

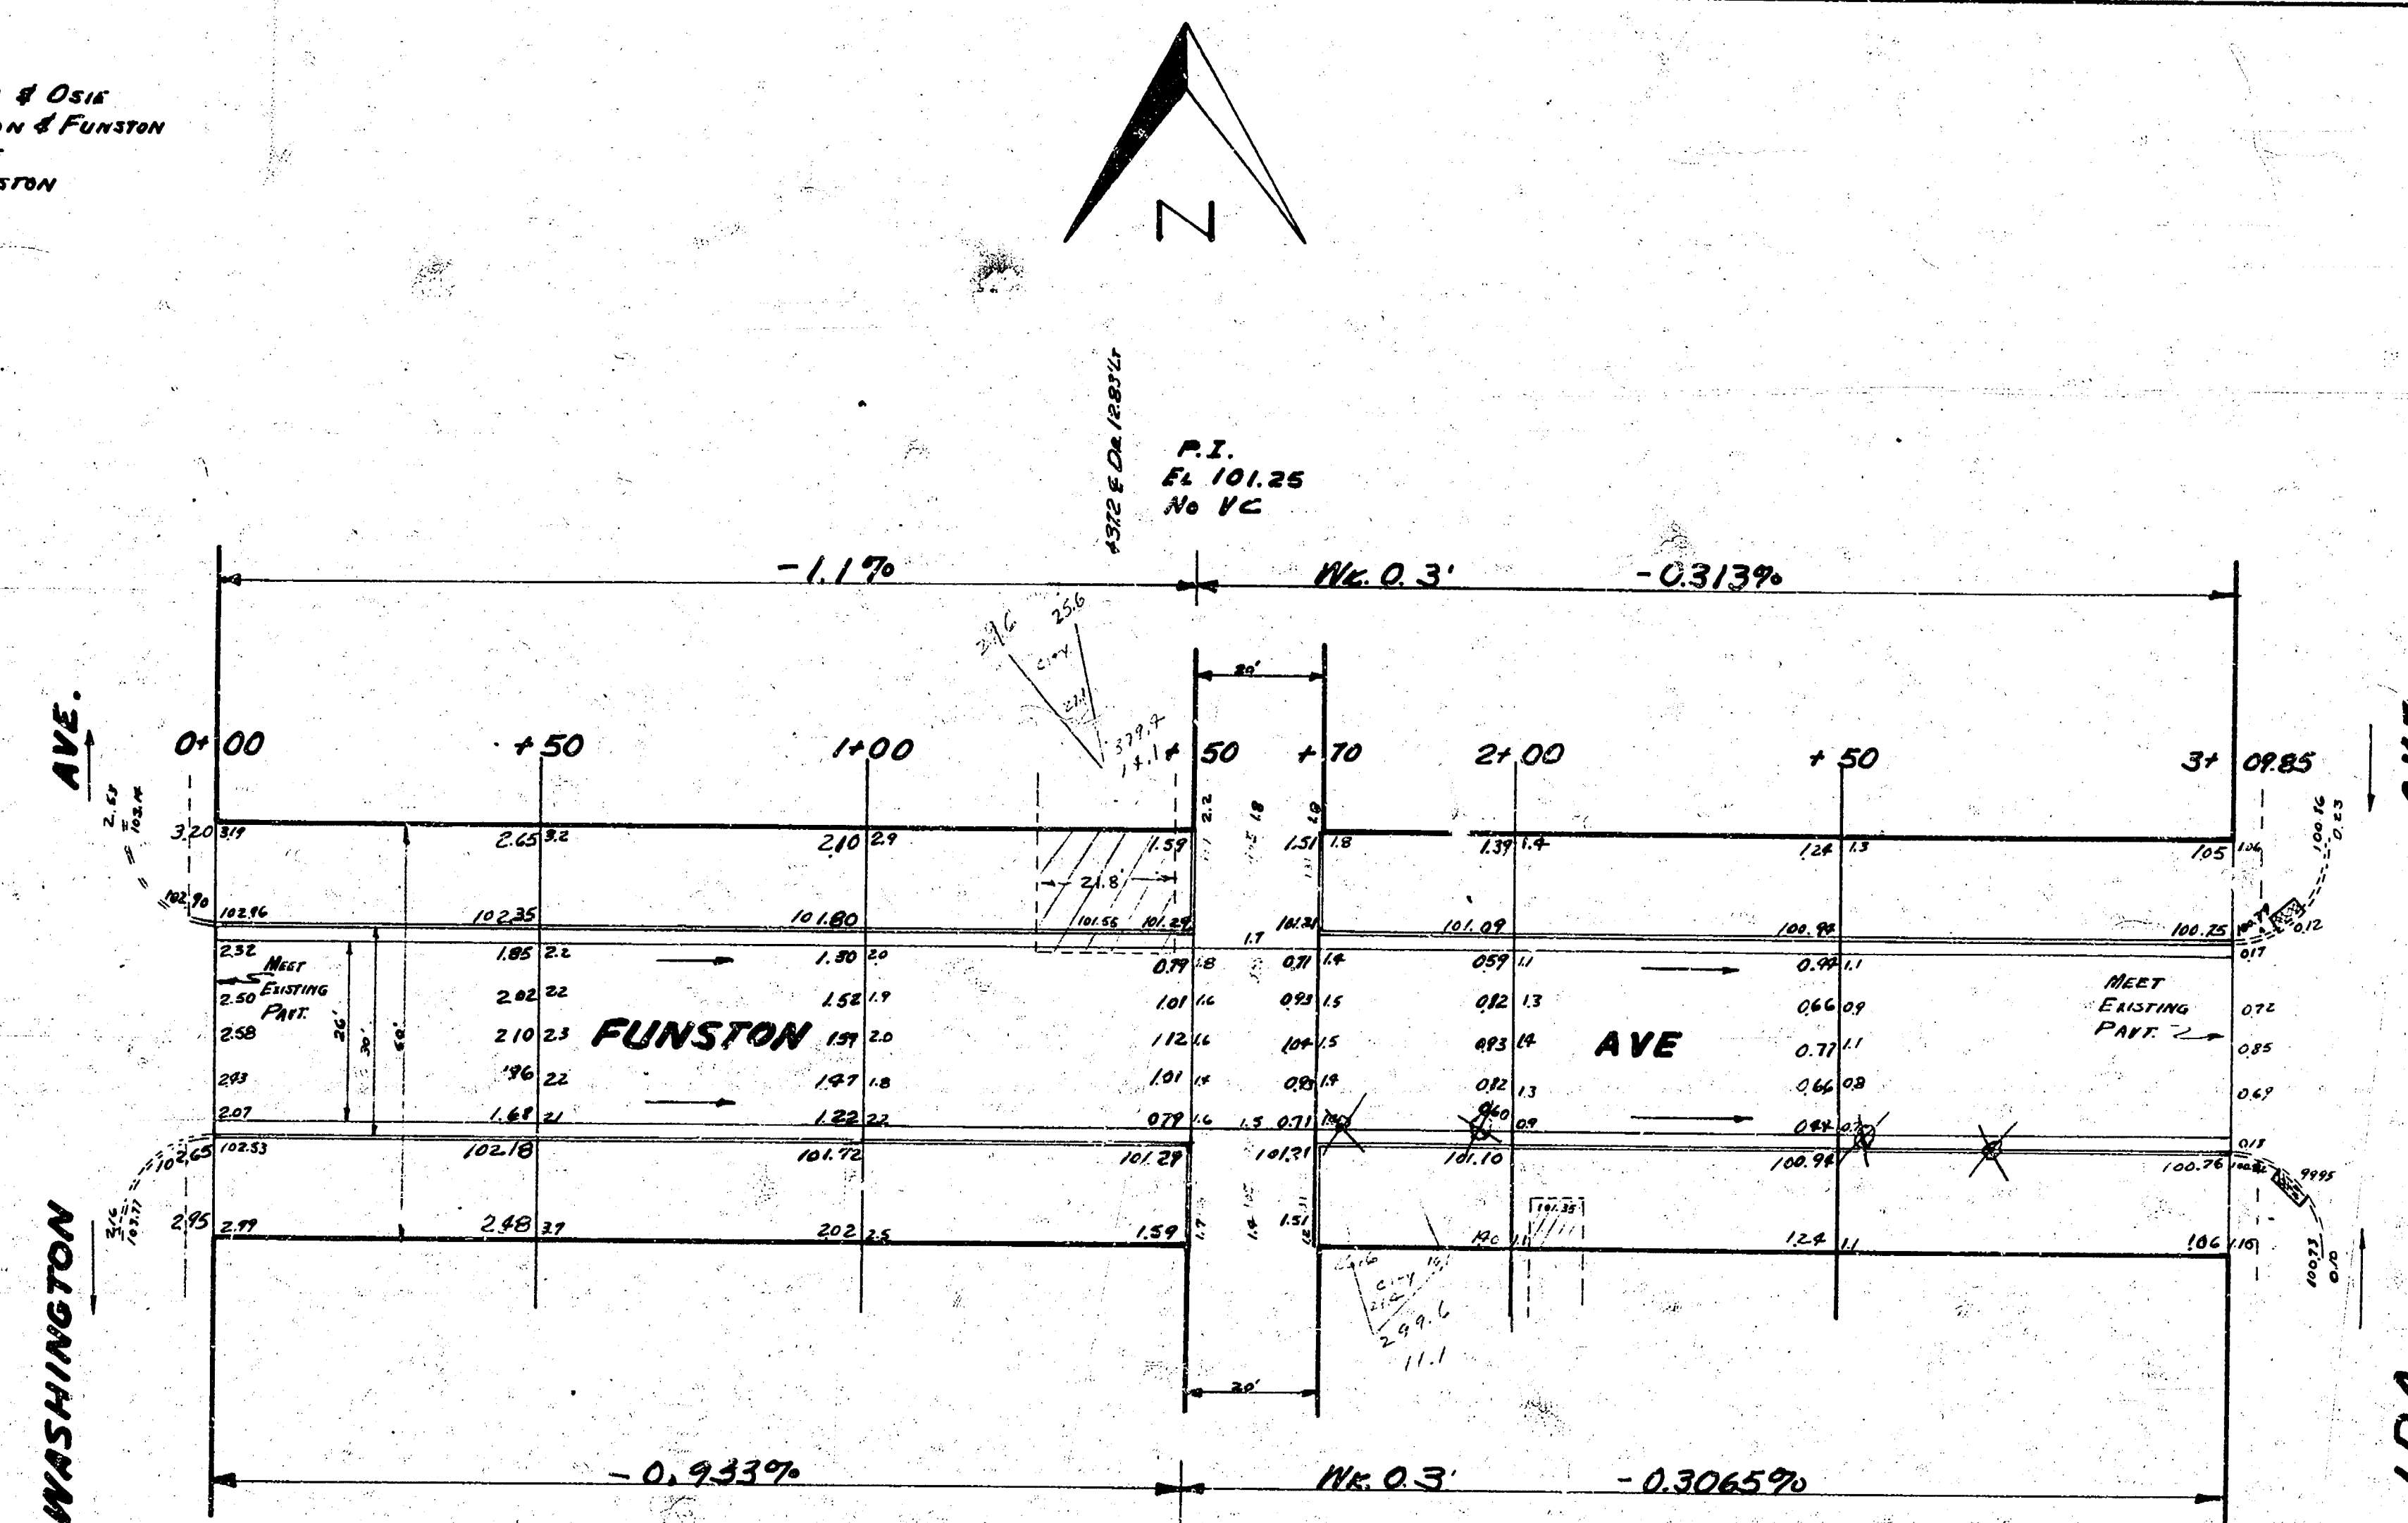


S-4

BM 102.96 G IN GLOBE ON CORNER NW COR. WASHINGTON & OSIA
 BM 103.02 L IN LEVER IN FURN BLDG NW COR. WASHINGTON & FUNSTON
 BM 103.85 T IN TEND TOP FIRE HYD. NW COR. IOWA & OSIA
 BM 103.90 T IN TEND TOP FIRE HYD. NW COR. IOWA & FUNSTON

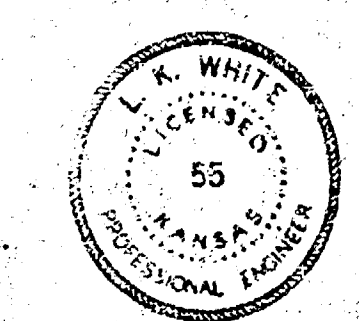

CITY	DEPT.
14.1	55.3
11.1	57.1
27.3	41.9
52.5	57.6
-107.5	52.5
67.4	576.7
74.0	+28.375
51.0	612.4
	600
	700
	810

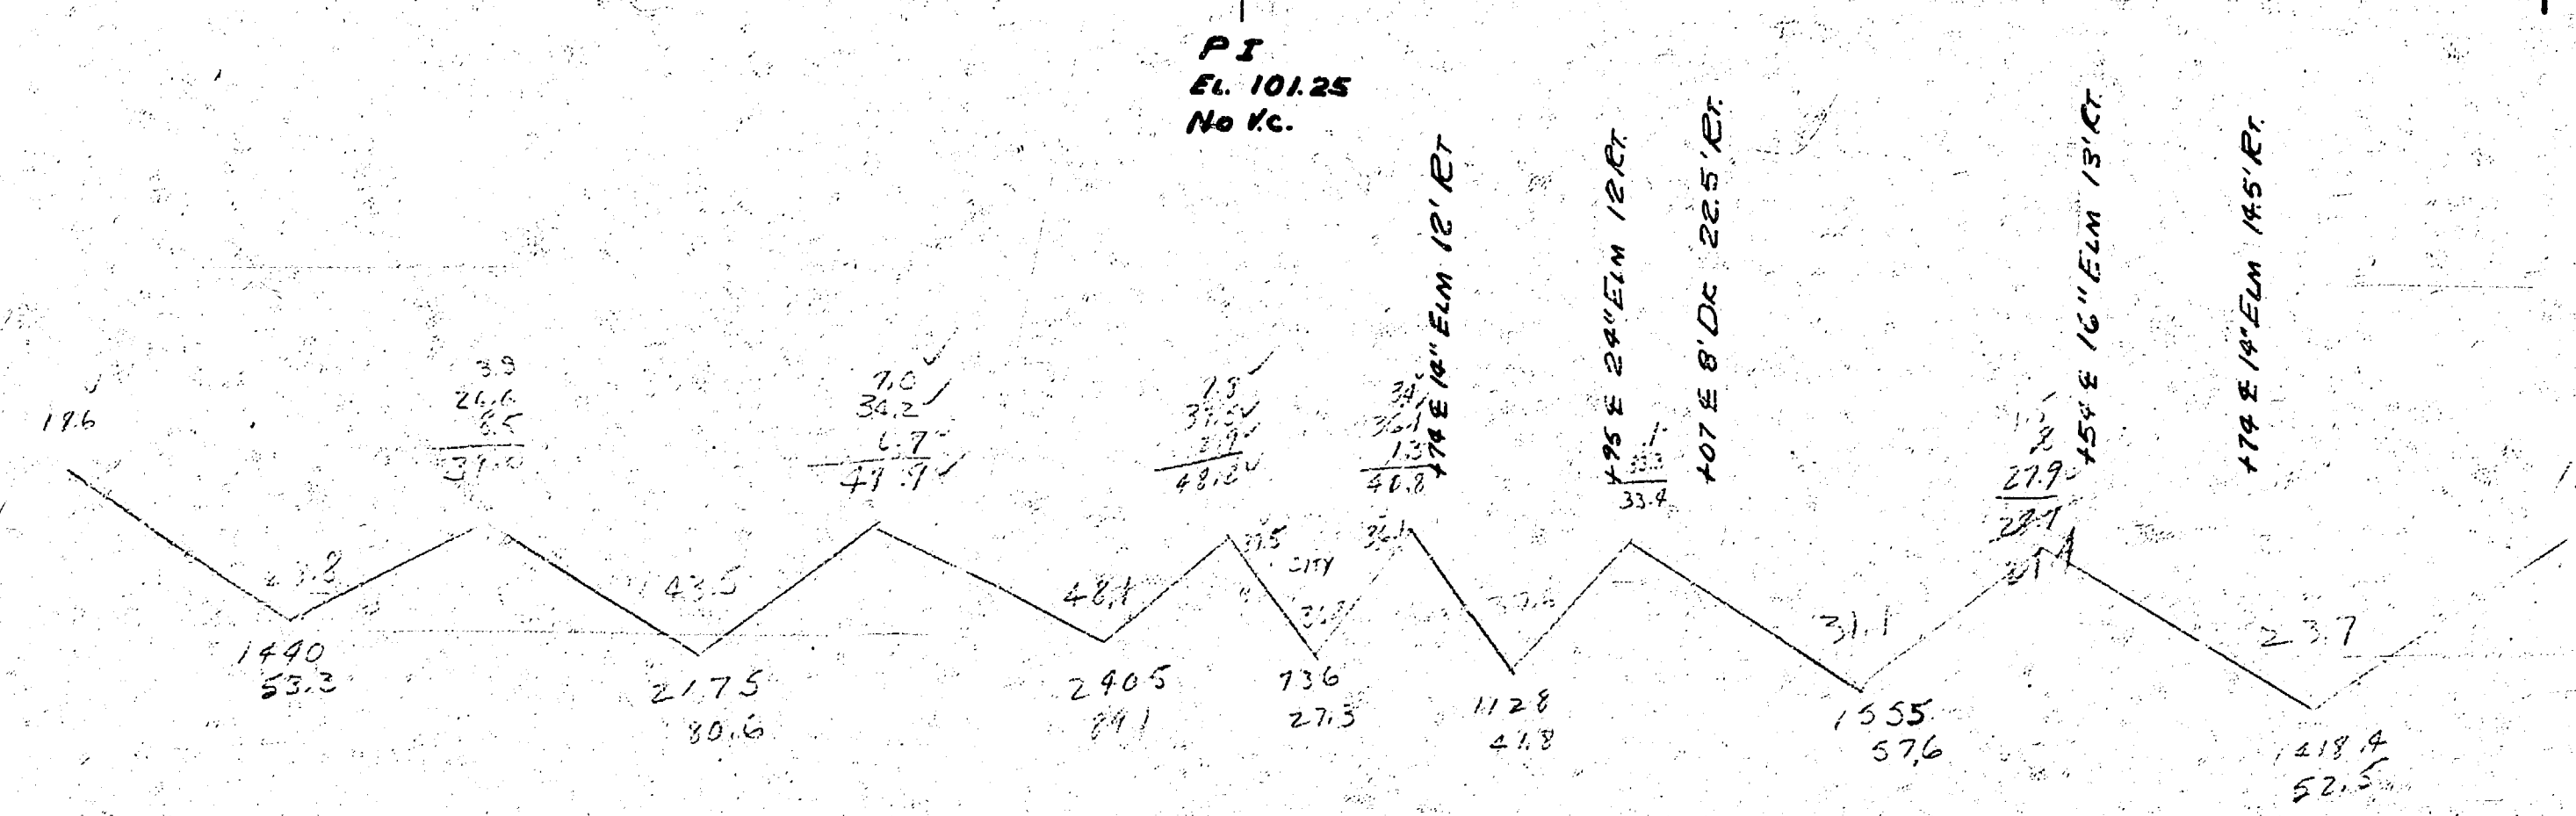

FUNSTON
 EL WASHINGTON TO WL IOWA
 26-2-30 AC.
 CITY OF WICHITA KANSAS
 L.K. WHITE CITY ENGINEER
 APRIL 1952 PROJ. NO. CH-302