


Surveyed by
Glenis H. F. G. 20
E. L. Laura
Drawing 55-4

B. M. 103.90 "T" IN TROY TOP FIRE HYDRANT N. W. COR. IDA & FUNSTON.

Contractor to Grade Parking & Clear Right-of-Way for Proposed Sidewalk.
Compact Backfill in Sidewalk Area. Sidewalk by "Others."

Contractor to use Sub-Grade Modification or Cement-Treated
Subgrade as directed by the Field Engineer.

Excavation	Property	Comp. Fill	City
320.2 cy	10.2.03 cy	21.2	Excavation 392 cy
+10% 32.0 cy		03 cy	2.7 cy
Total 352.2 cy			29.9 cy

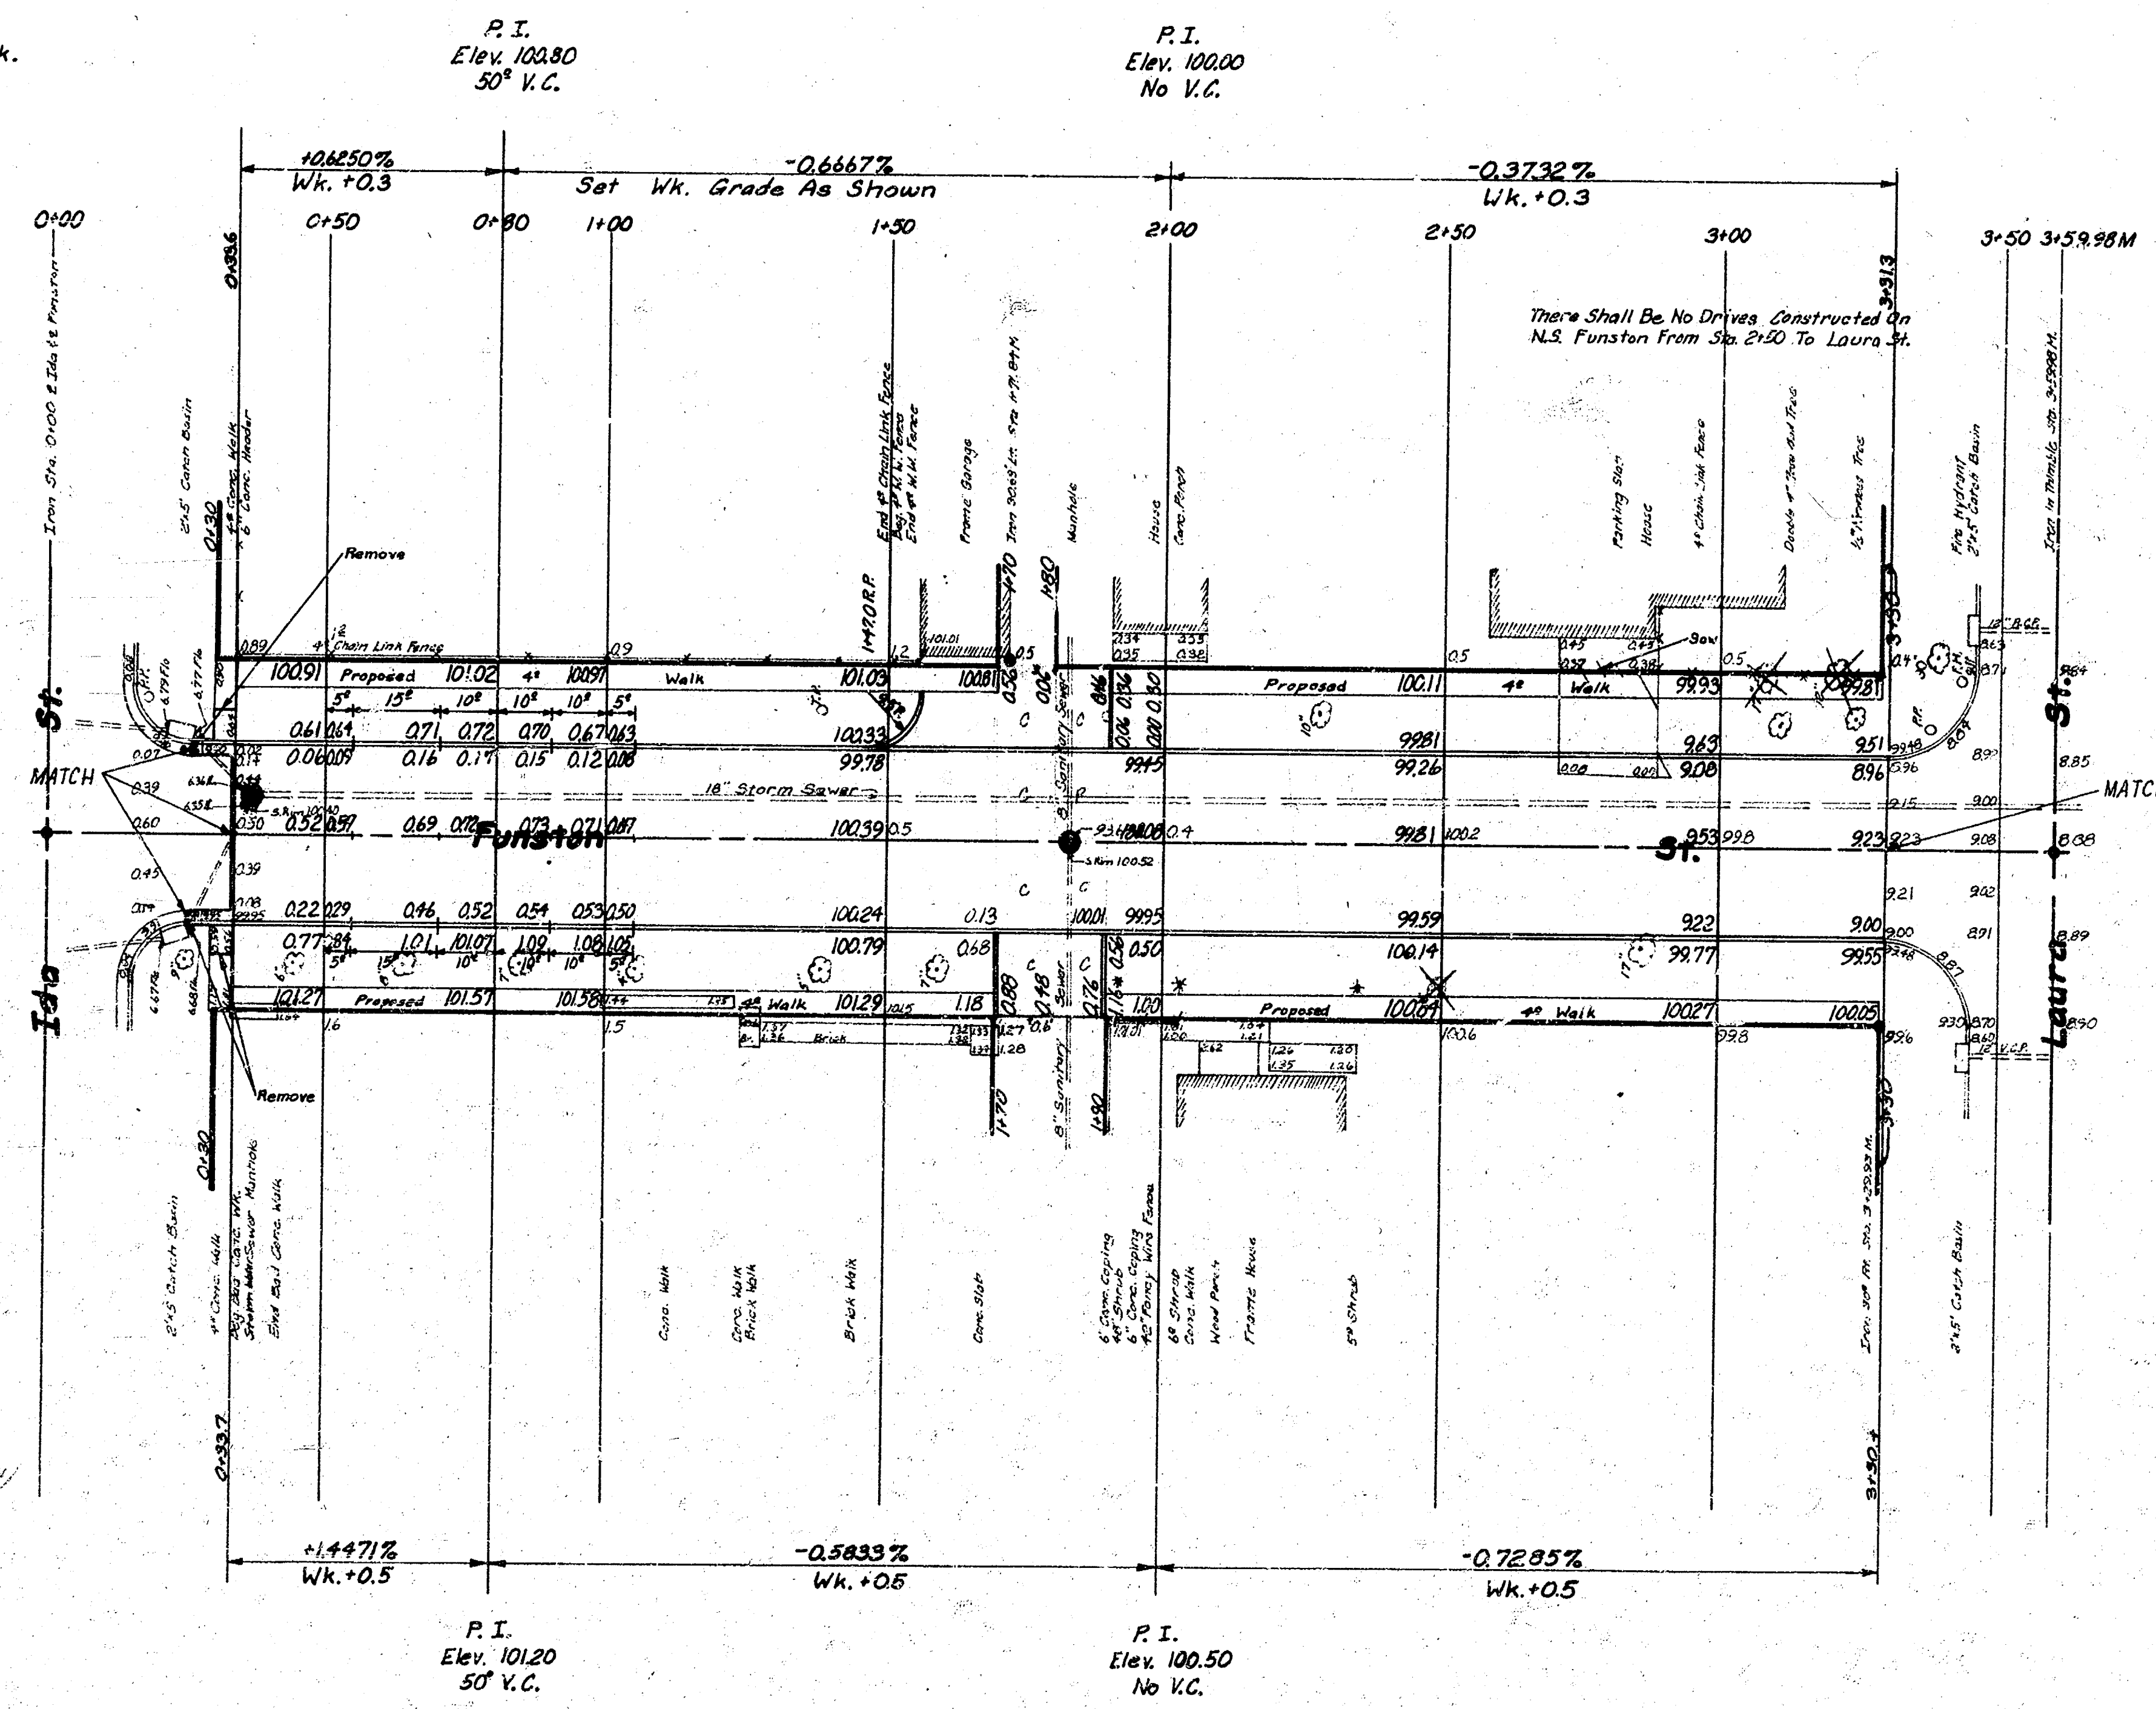

Funston E.L. Ida to W.L. Laura
Concrete 30' & Curb
City of Wichita, Kansas
B.E. Smith - City Engineer
Date APRIL 1971 Proj. No. DAKS570044

