


BM: 108.07 "C" in Const. E. W. N. NE cor. Chautauqua & Funston.
 BM: 108.05 Top Iron N.E. cor. Chautauqua & Funston.
 Stationing on E. Funston.

BM: 108.80 "9" in 1955 E. App. W. N. W. cor. Funston, W. Hillside.

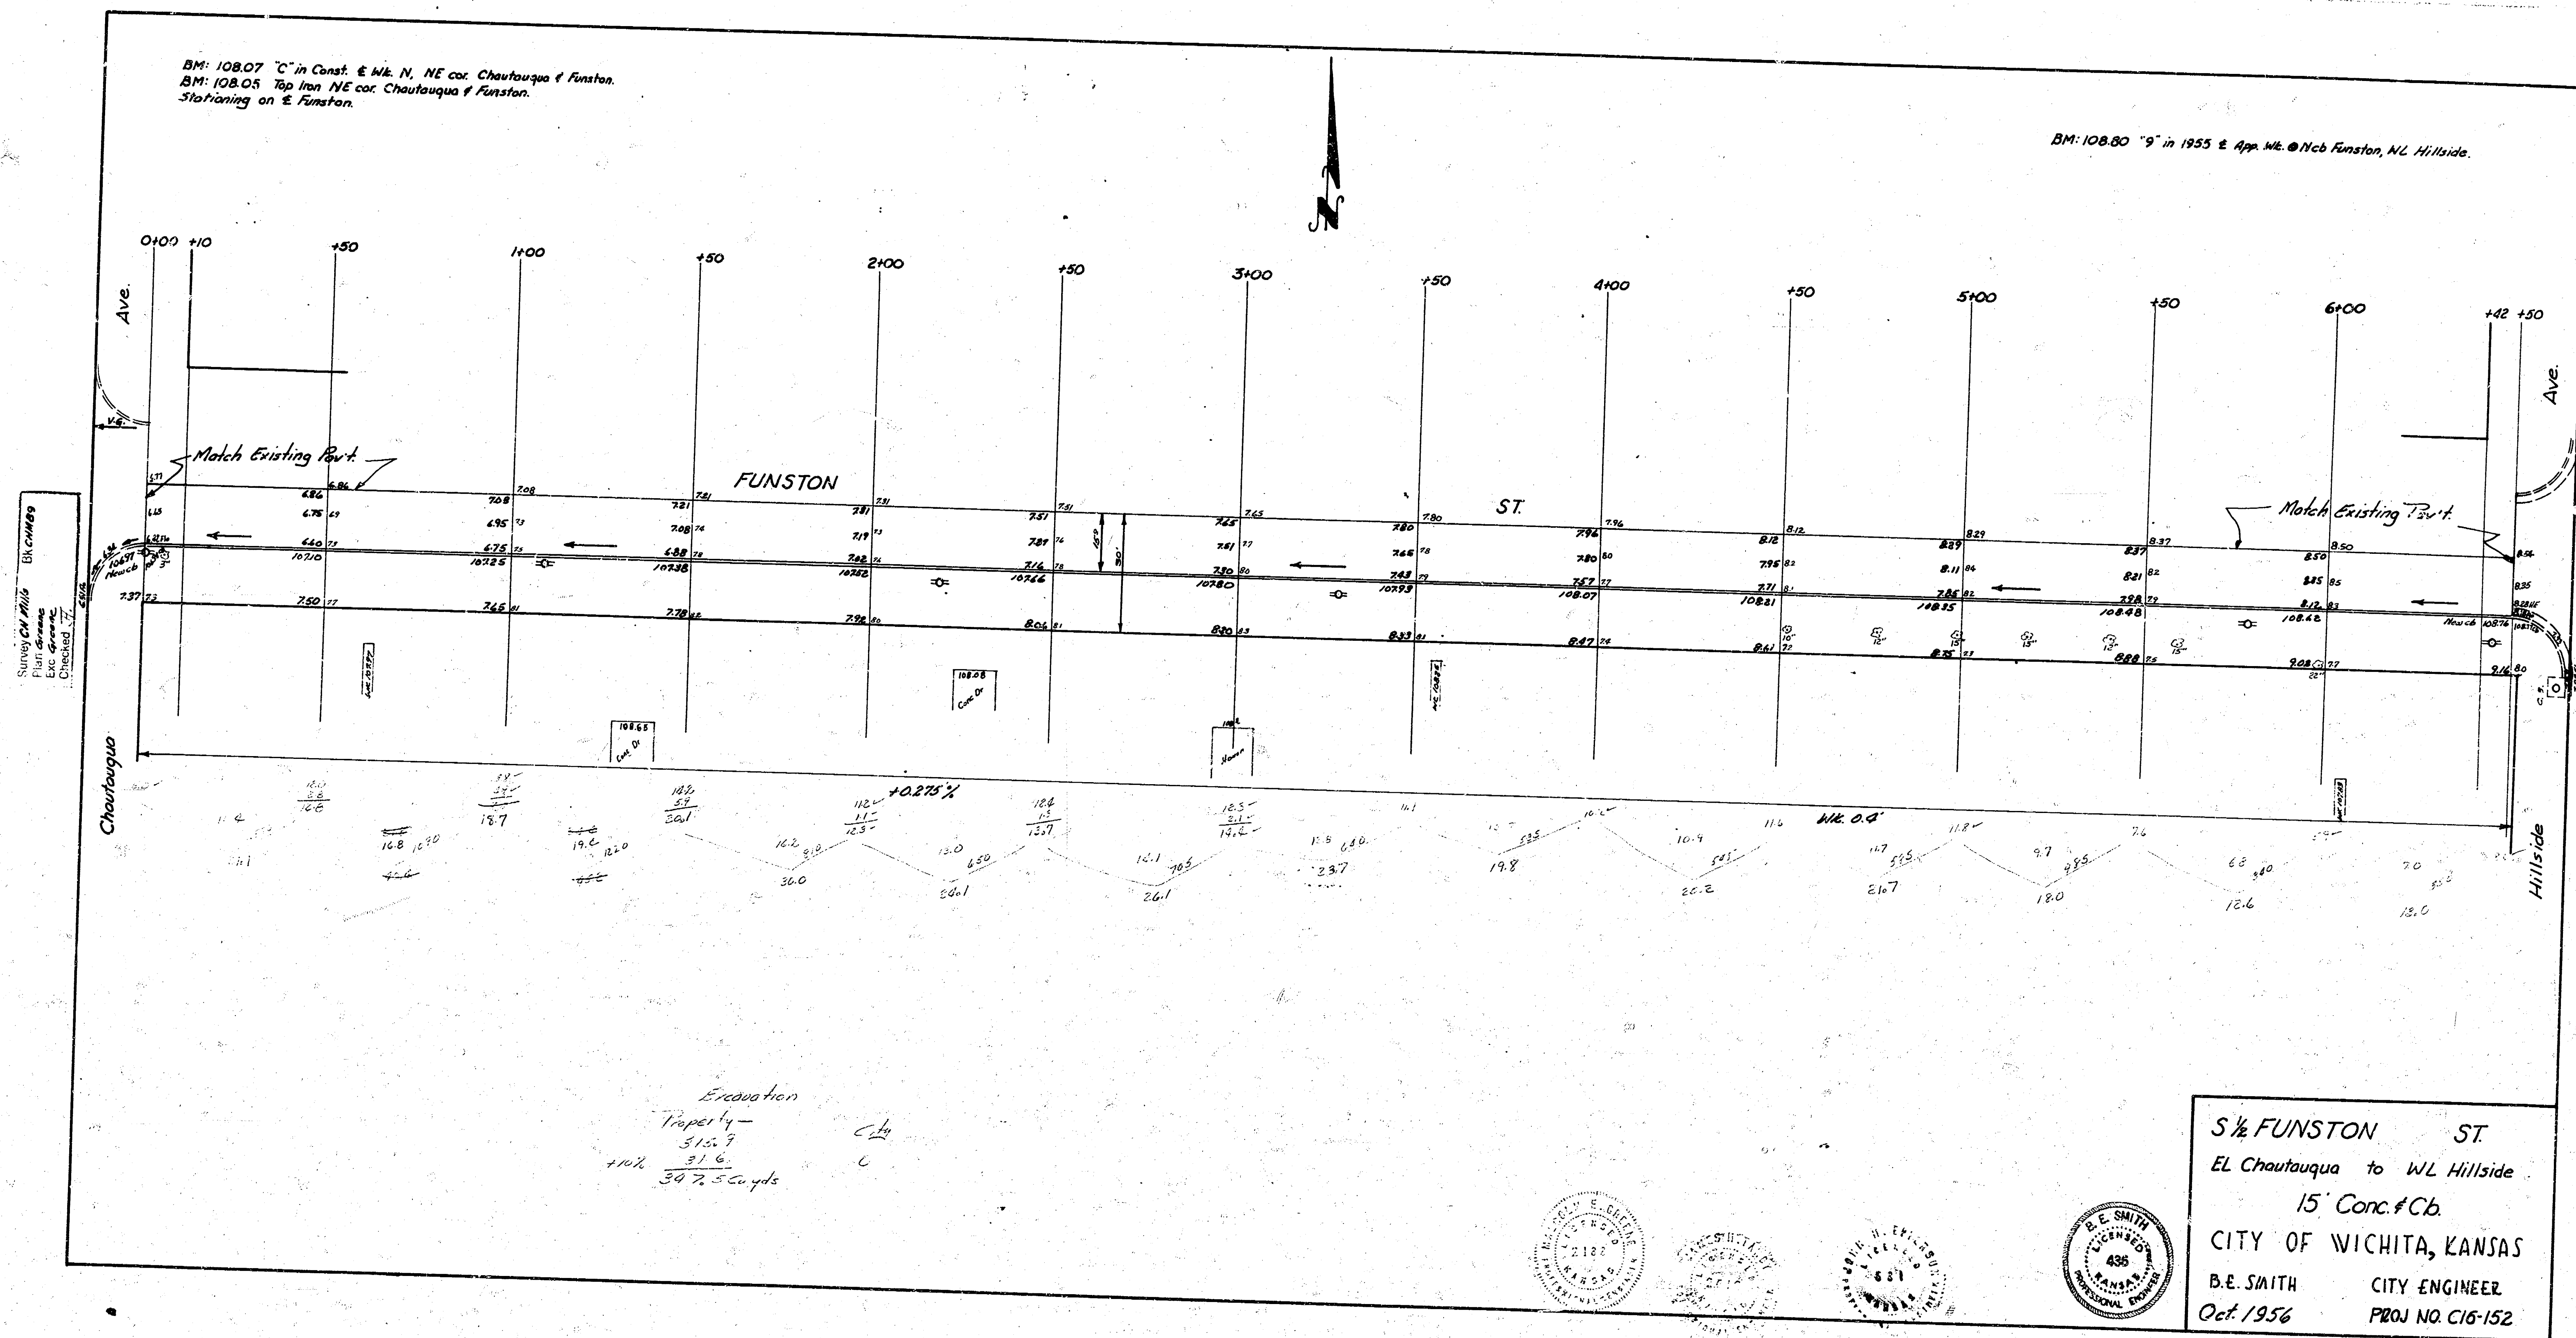

S 1/2 FUNSTON ST
 EL Chautauqua to WL Hillside
 15' Conc. C.C.
 CITY OF WICHITA, KANSAS
 B.E. SMITH CITY ENGINEER
 Oct. 1956 PROJ NO. C16-152