
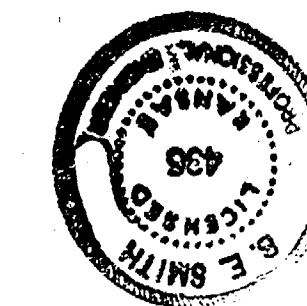


B.M. 136.30 "E" in Blotche E. end of N.E. Rad. C. Skinner & Roosevelt
 B.M. 145.71 80° Spike S.W. side of fence cor. post 150 N. of N.L. Countryside Plaza & E. side Roosevelt.

Survey E. 2
 Plan DEC
 Checked J

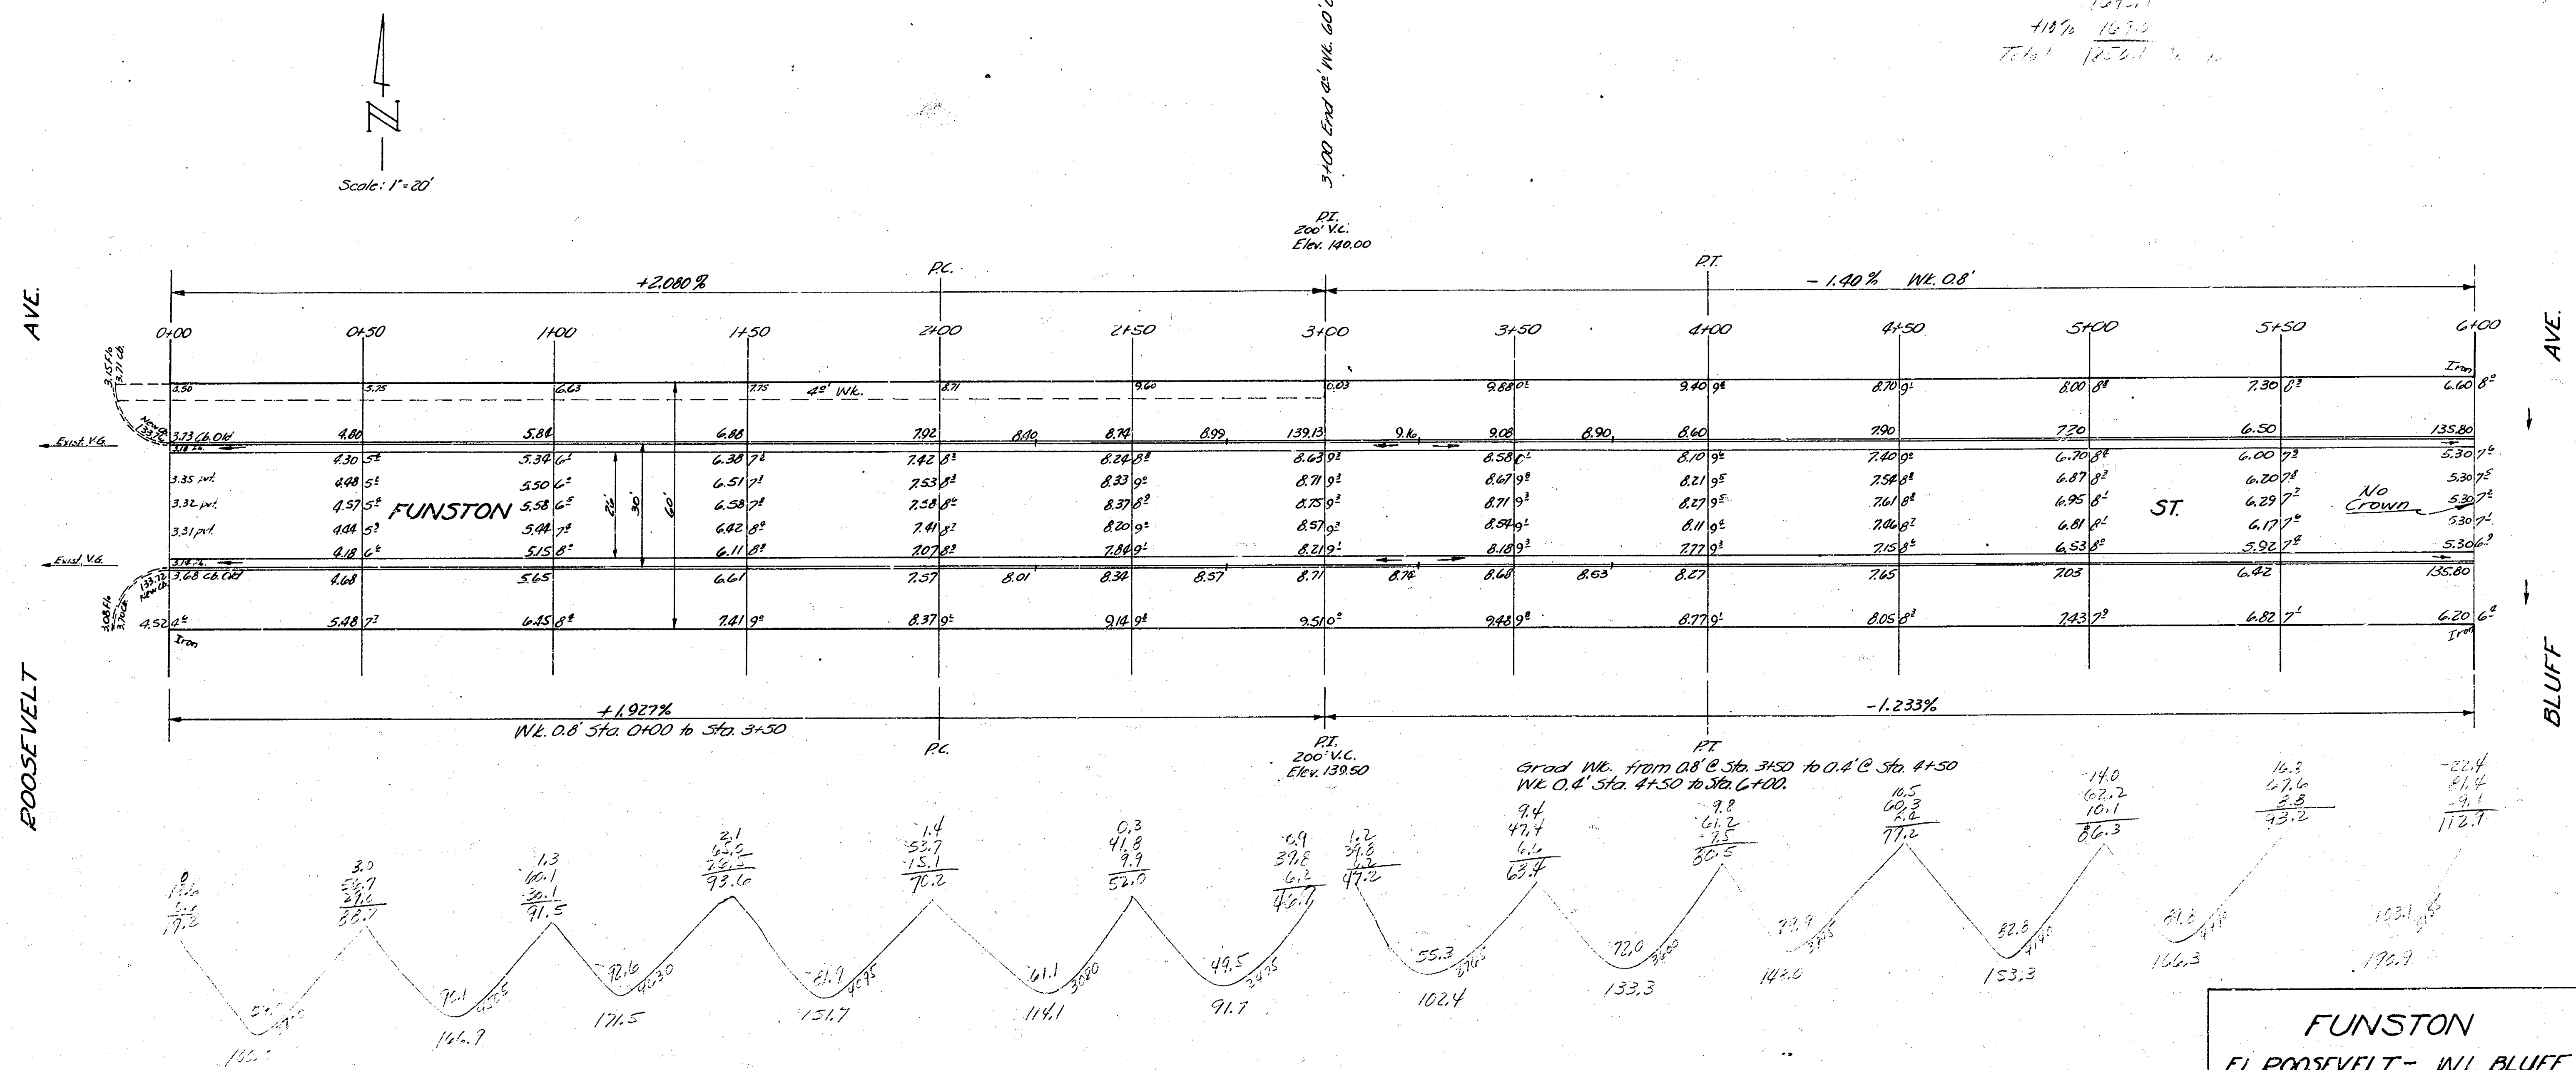

FUNSTON
 EL. ROOSEVELT - W.L. BLUFF
 26-2-30 A.C.
 CITY OF WICHITA, KANS.
 B.E. SMITH CITY ENGINEER
 AUG. 1953 PROJ. NO. C13-62