



B.M. 104.48 "T" in Tree Fireplug S.W. cor. Exchange & Funston.

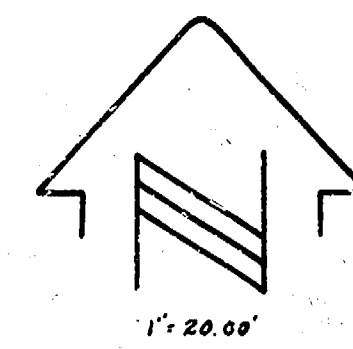

NOTE TO CONTRACTOR & FIELD ENGINEER

Alley & driveway approaches to be ramp type.

Walk along south prop. line to be removed & rebuilt to grade.

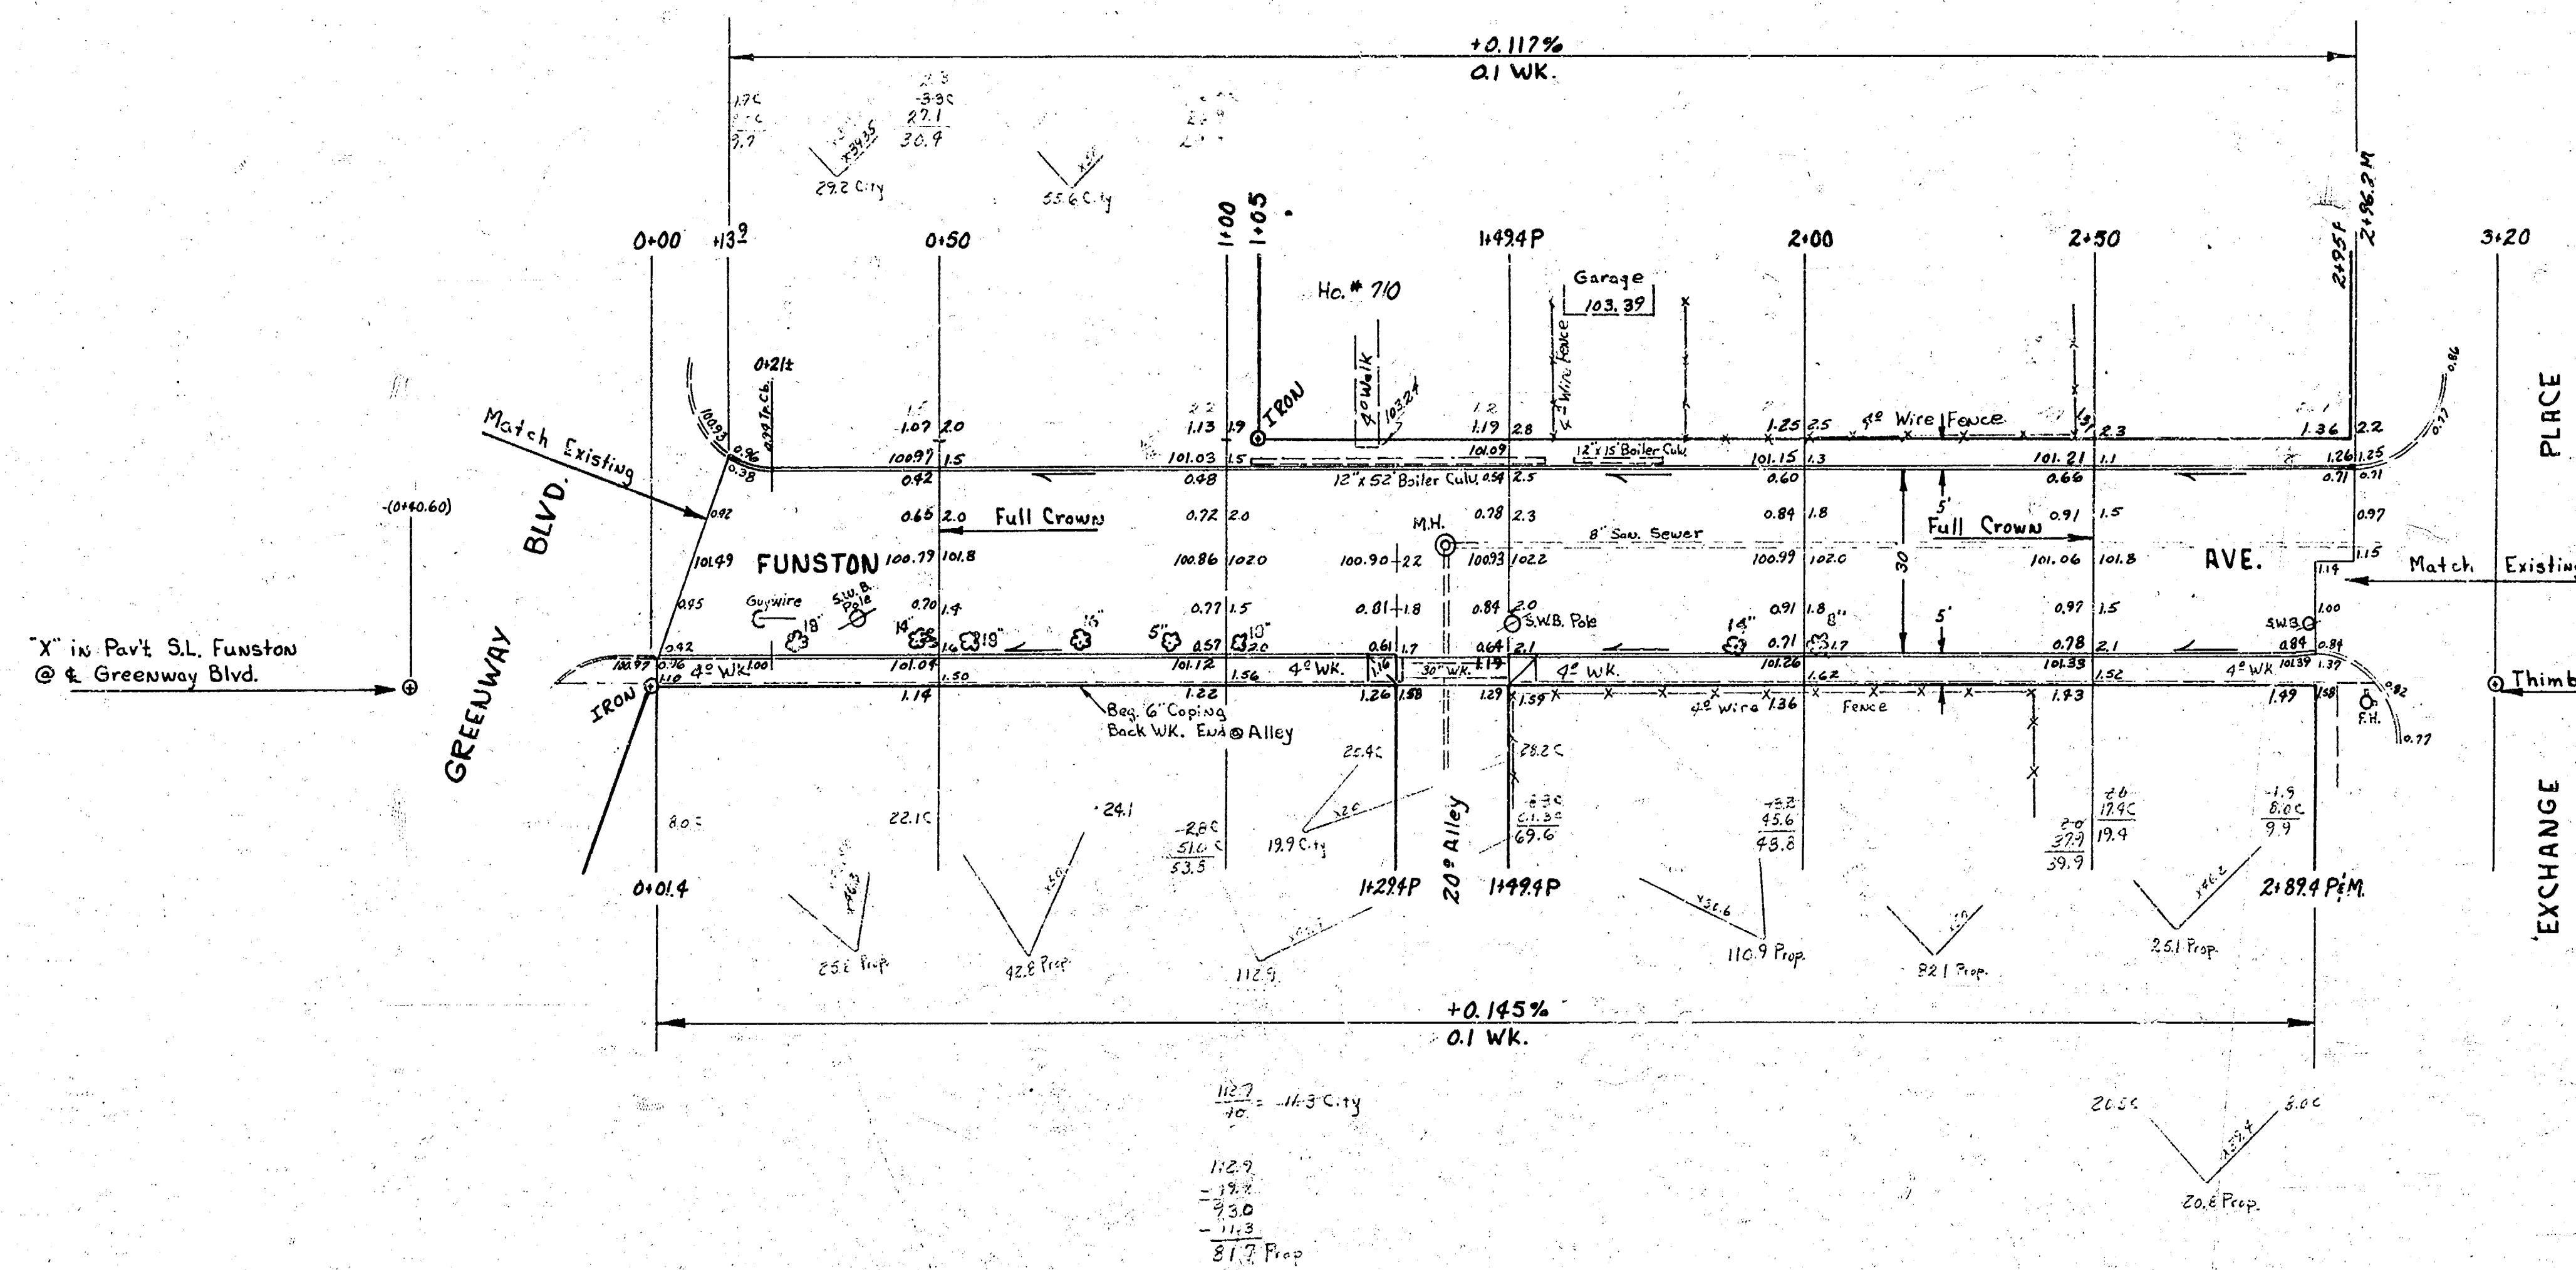

EXCAVATION TOTALS




114.0	Cu. Vols. City Cut	339.2	Cu. Vols. Prop. Cut
11.6		38.9	
127.6	Cu. Vols. City Cut	378.1	Cu. Vols. Prop. Cut

FUNSTON AVE.
E.L. GREENWAY to W.L. EXCHANGE
30' CONC. & CB.

CITY OF WICHITA, KANSAS

B.E. SMITH
DATE: OCT. 1958

CITY ENGINEER
PROJ. NO. C18-140

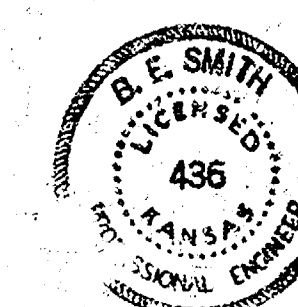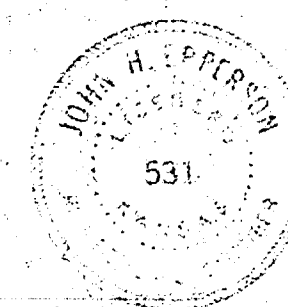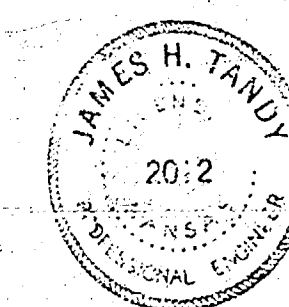

10

12