



Dec. 26 - 8:30AM - 10:30AM

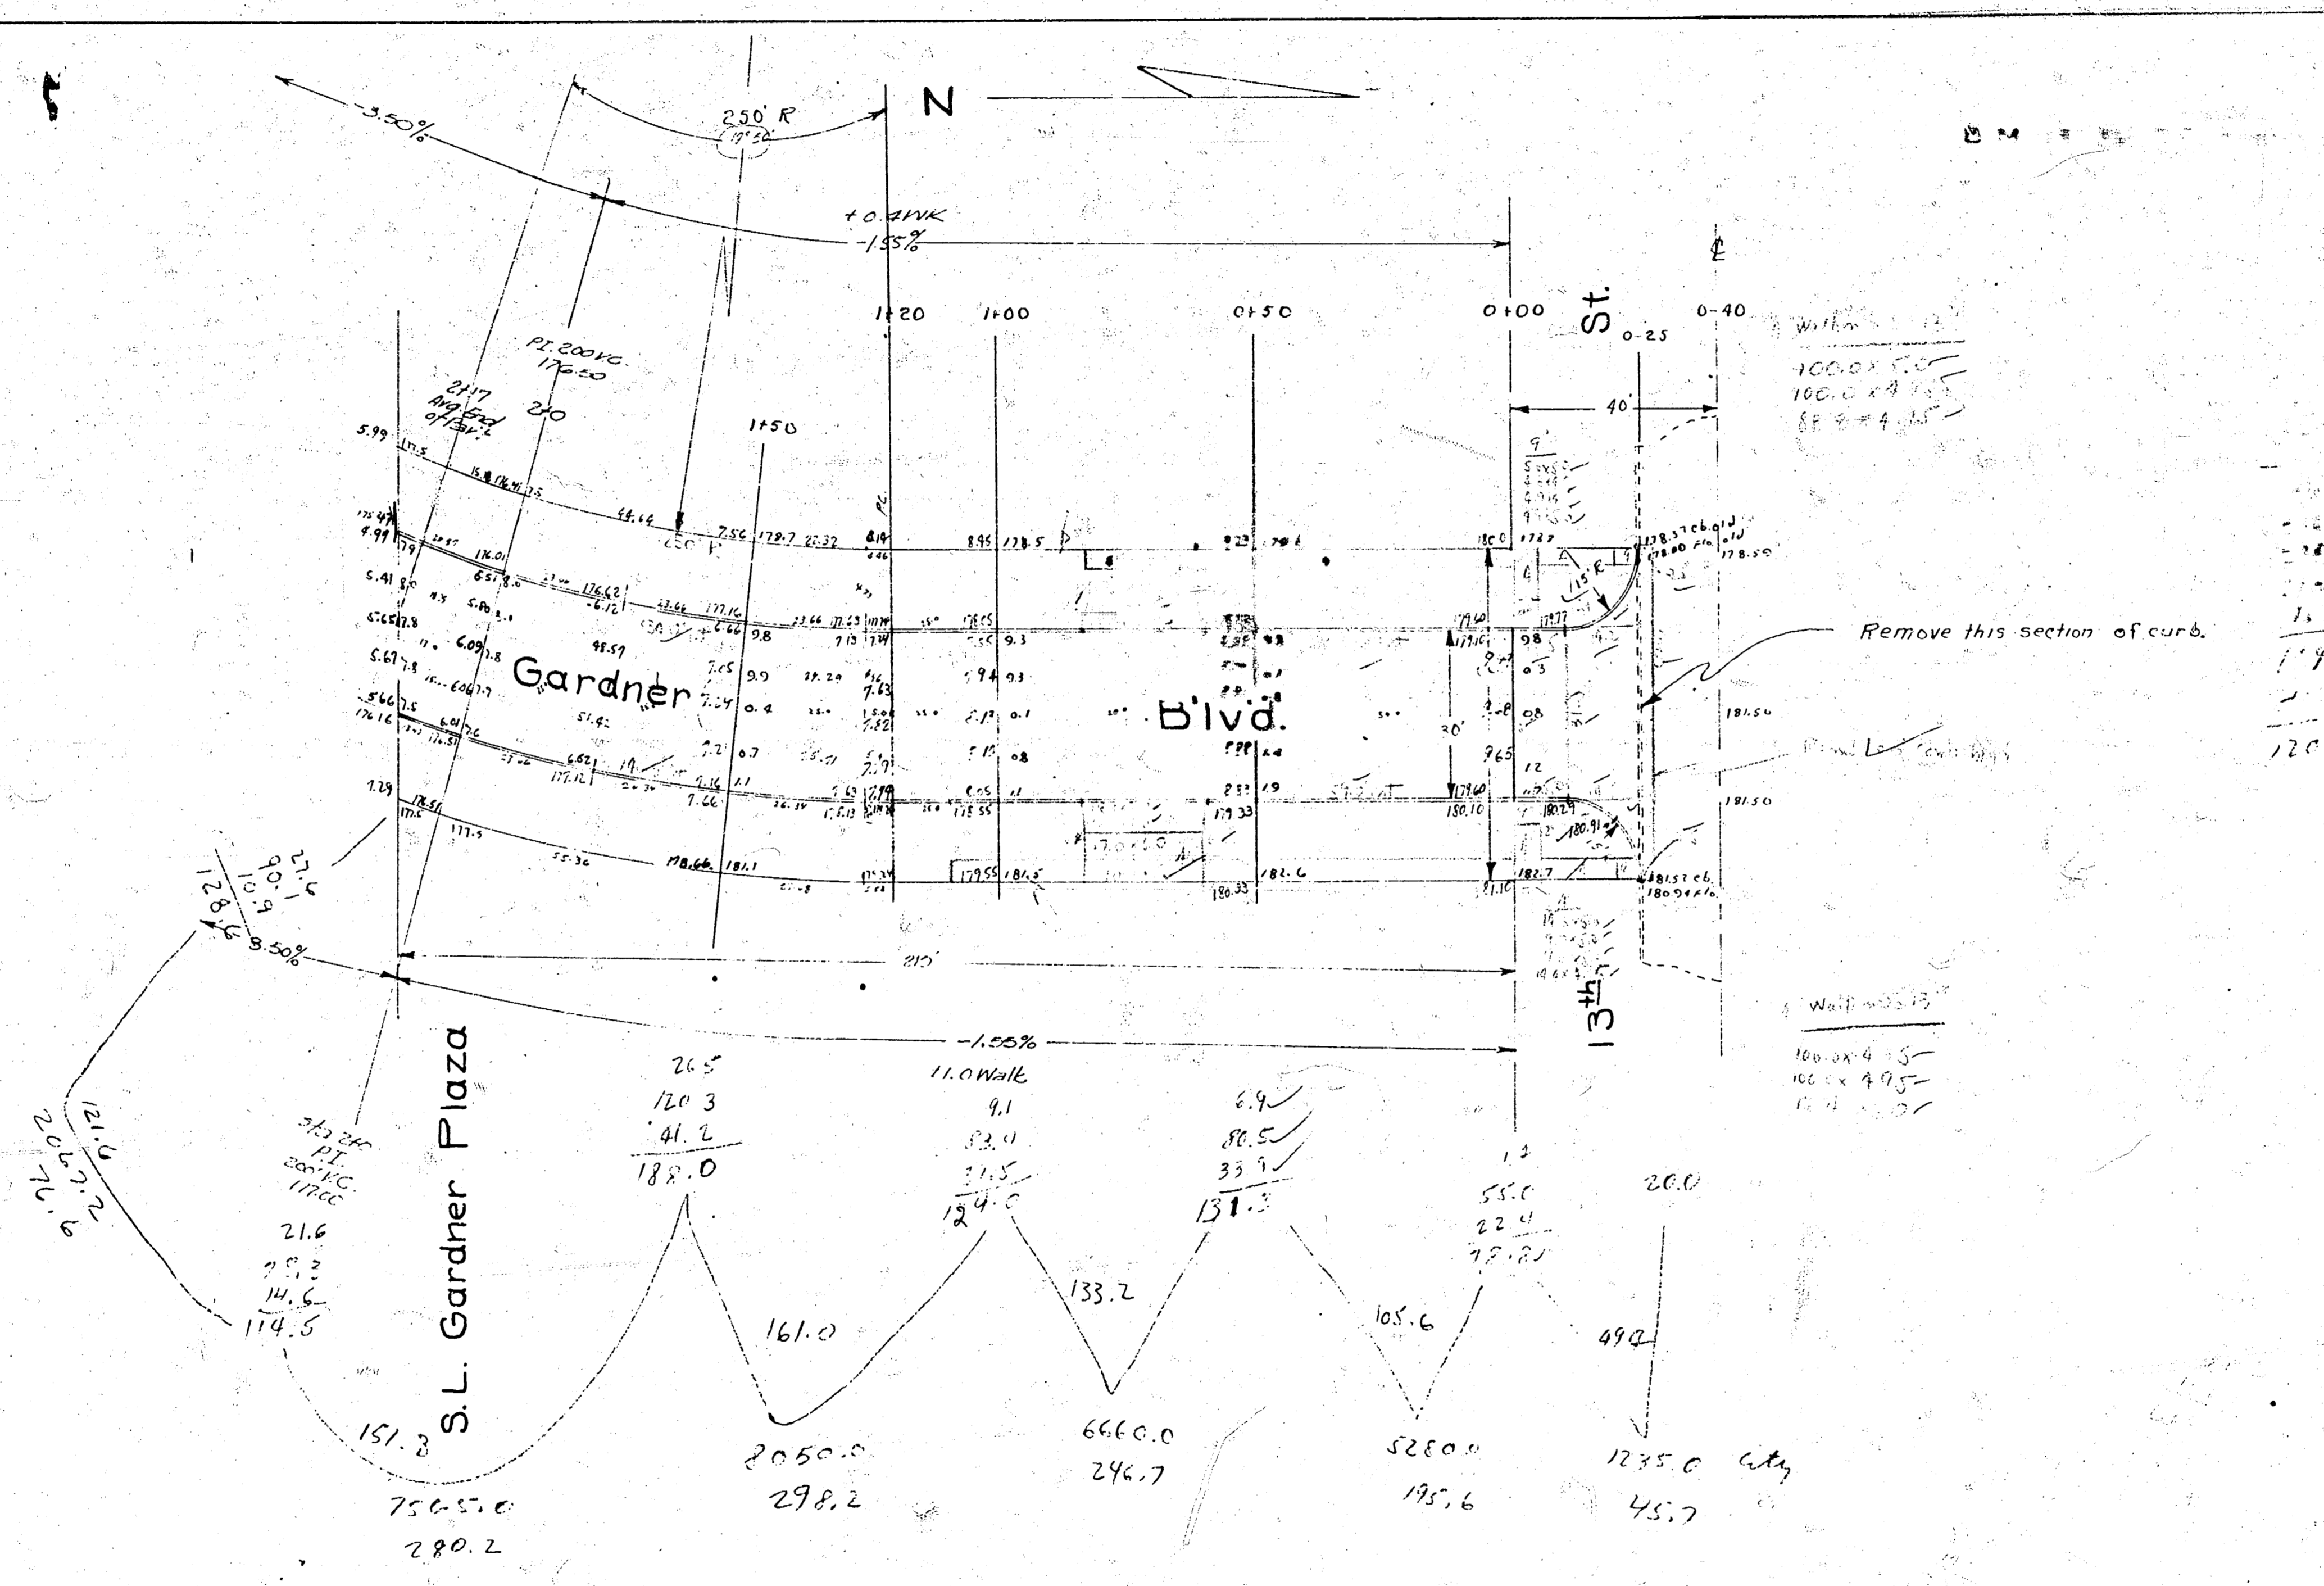

GARDNER BLVD  
 SL 13<sup>th</sup> - S.L. GARDNER PLAZA  
 30' CONC. & CURB  
 CITY OF WICHITA, KANSAS  
 L.K. WHITE - CITY ENGINEER  
 SEPT. 20, 1949 - PROJ. # PRIVAT  
 JOB

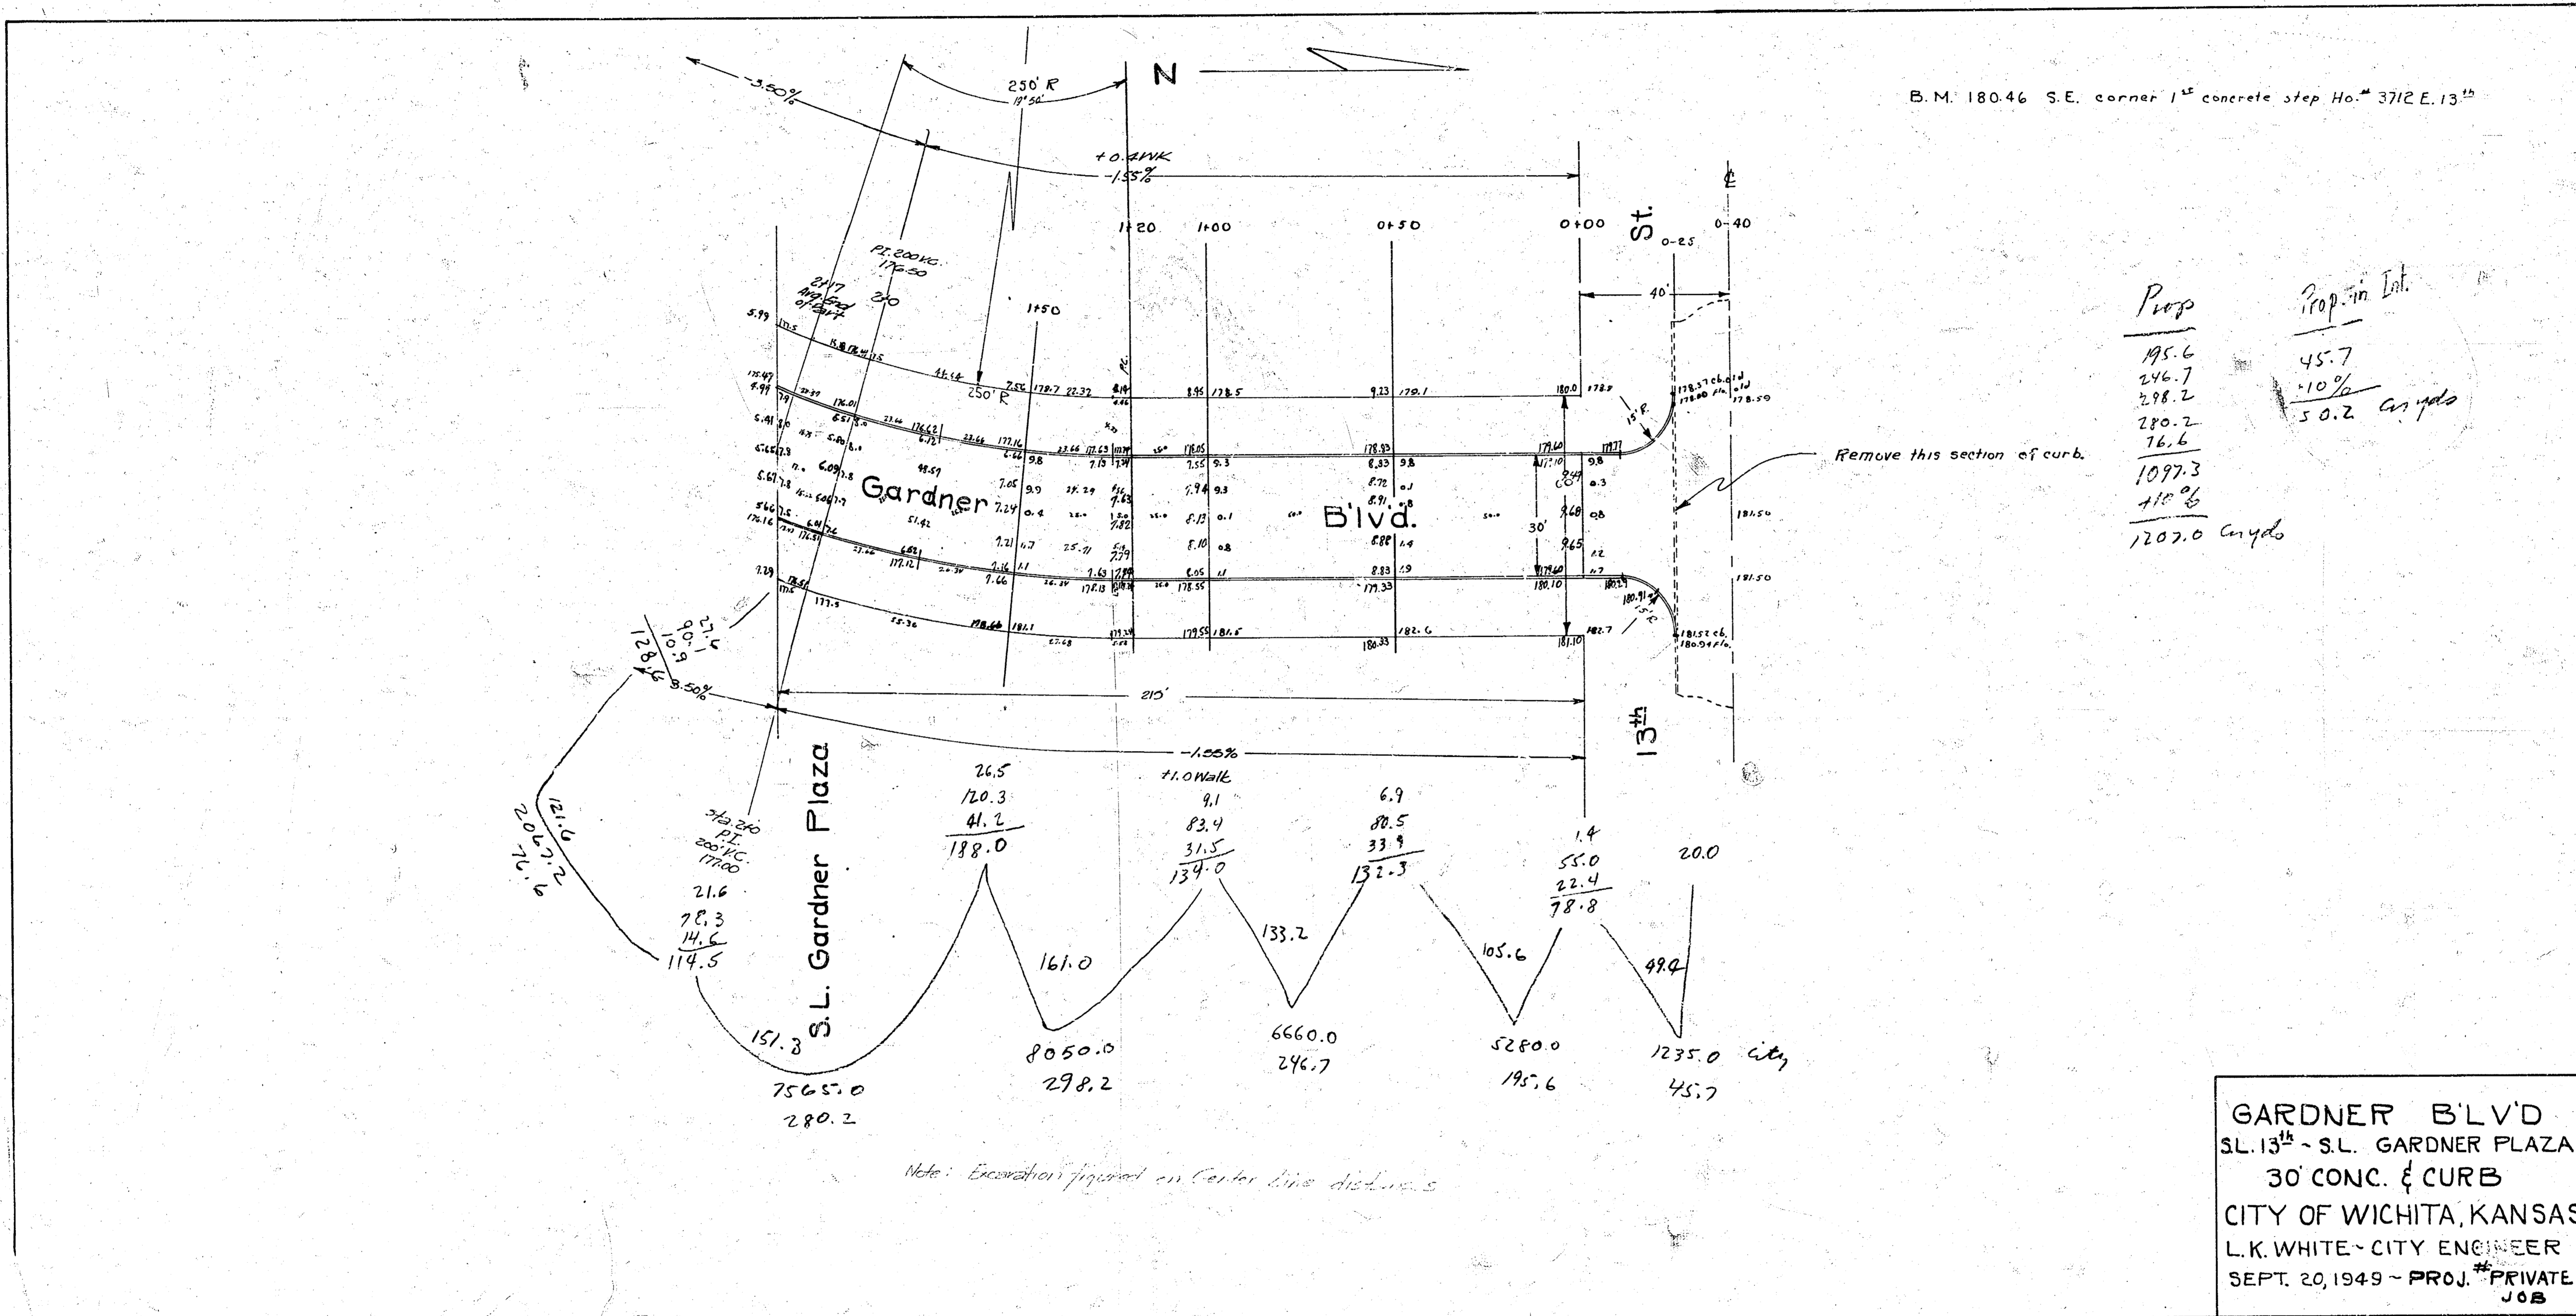

+ 5 3 55