


B.M. 60# SPIKE N.S. P. POLE SW. COR. GARLAND & 25TH ELEV. 123.68

STA. ON E

N

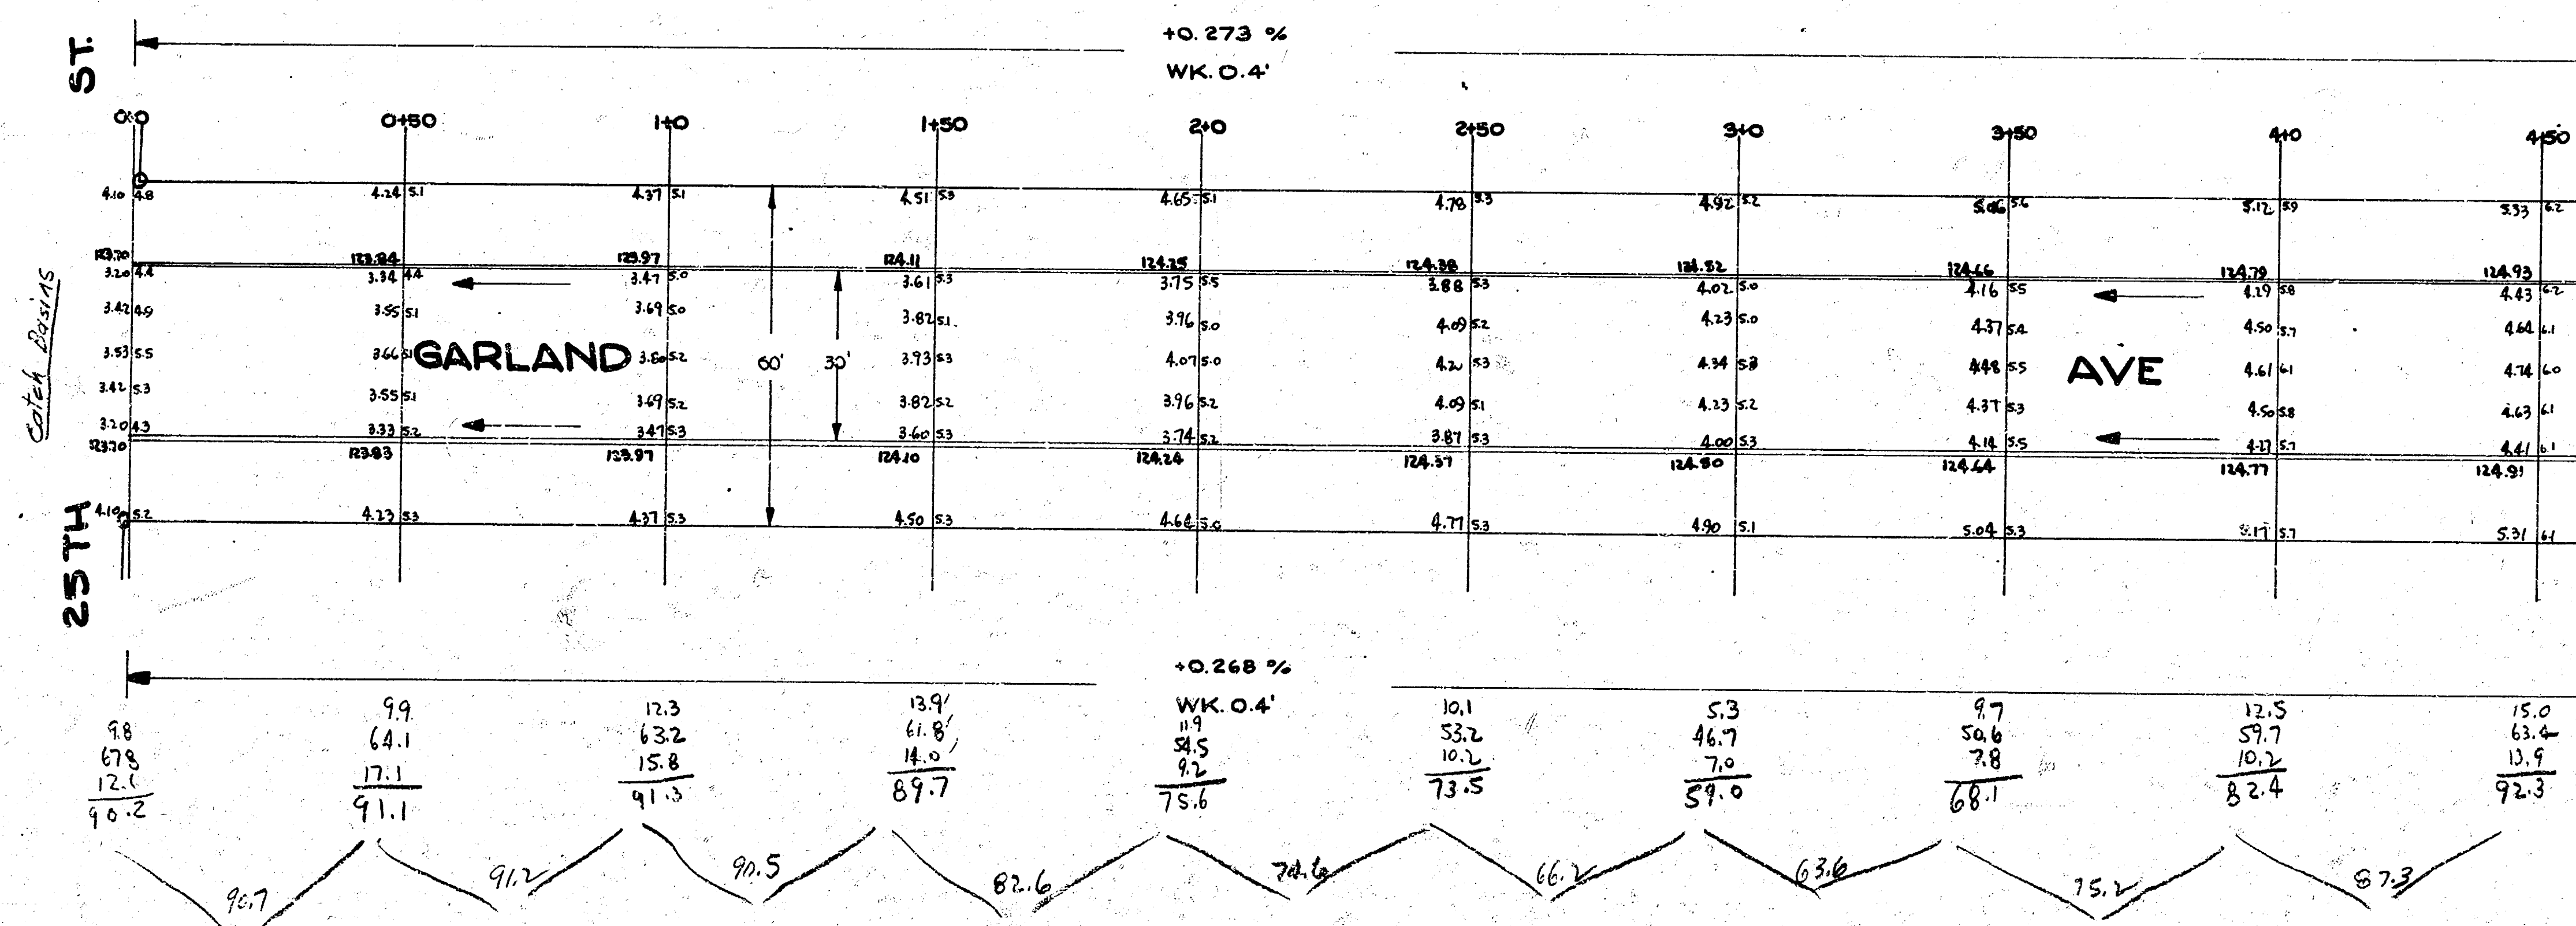

2 664.4 cu yds
+10.0%
2930.8 yds

GARLAND AVE
N.L. 25TH TO S.L. BRADY
30' CONC. & CURB
CITY OF WICHITA, KANS.
B.E. SMITH
FEB. 1954
CITY ENGINEER
PROJ. NO. C18-119



Survey Sta. 1 Bk. 5-50
Plan J.D.
Exc J.D.
Checked J.F.

