


B.M. 105.21 "X" on W. Edge Pavt., Geo. Wash. Blvd. & N.L. Alma

Note: Stationing on Ext. Prop. Line.

Note:  
PAVT. GRADES AT STATION 0+00 ARE THE SAME  
AS AT STATION 0+00.  
PAVT. IS CONCISE AT STA. 0+00 GRADUATED TO FLAT  
CROWN AT 0+35. GRADUATED FROM FLAT CROWN AT 0+35  
TO FULL CROWN AT 0+61.7.

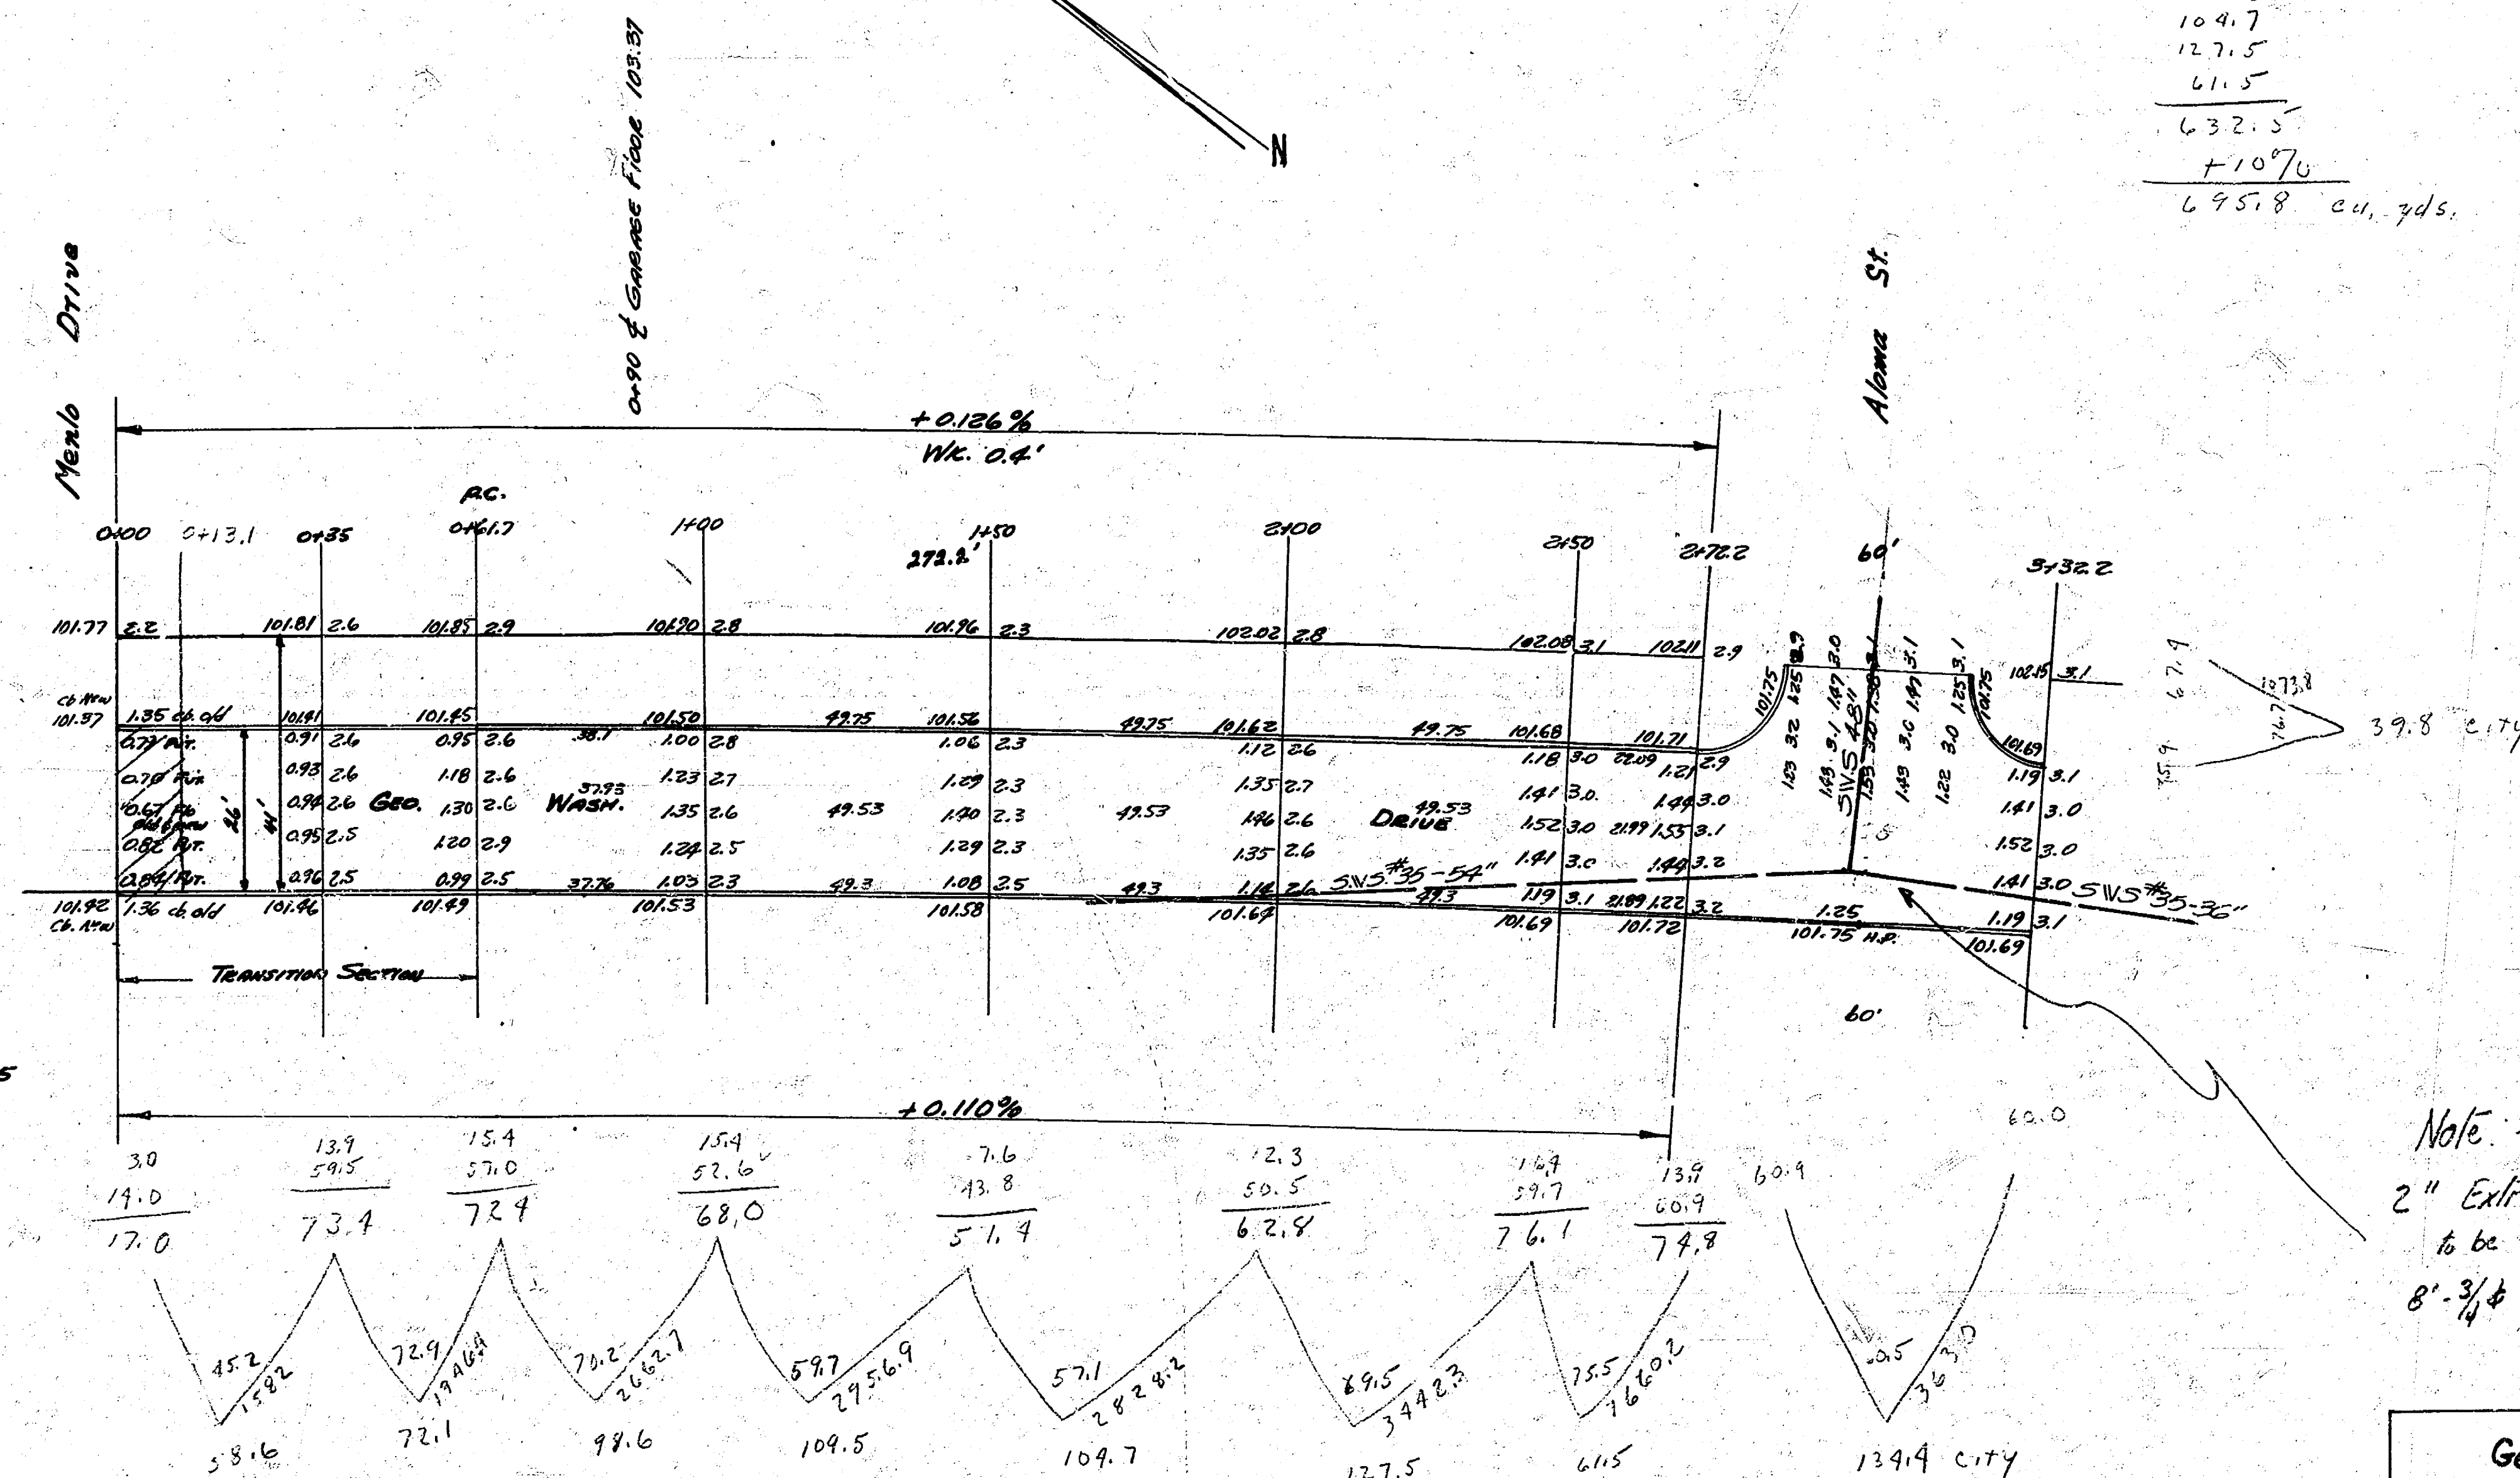

|       |          |
|-------|----------|
| Prop. | 2.44     |
| 58.6  | 13.49    |
| 72.1  | 39.8     |
| 99.6  | 174.2    |
| 109.5 | 10970    |
| 104.7 |          |
| 127.5 |          |
| 61.5  |          |
| 632.5 |          |
| 10970 |          |
| 695.8 | cu. yds. |

Note:  
2" Extra thickness over sewer ditch  
to be 2.0 under than ditch  
8' 3/4" bor. @ 40 c.c.

Geo Washington Drive  
SL Menlo Drive — SL Alma  
26' Comp. & Cb.  
City of Wichita, Kansas  
L.M. White City Engineer  
December 1948 Project 08-43