


Stationing on E.P.L.



shape ditch between curb opening & 24" R.C.P. Rip-rap with broken concrete. Cost to be incidental to project.

Scale: 1" = 20'

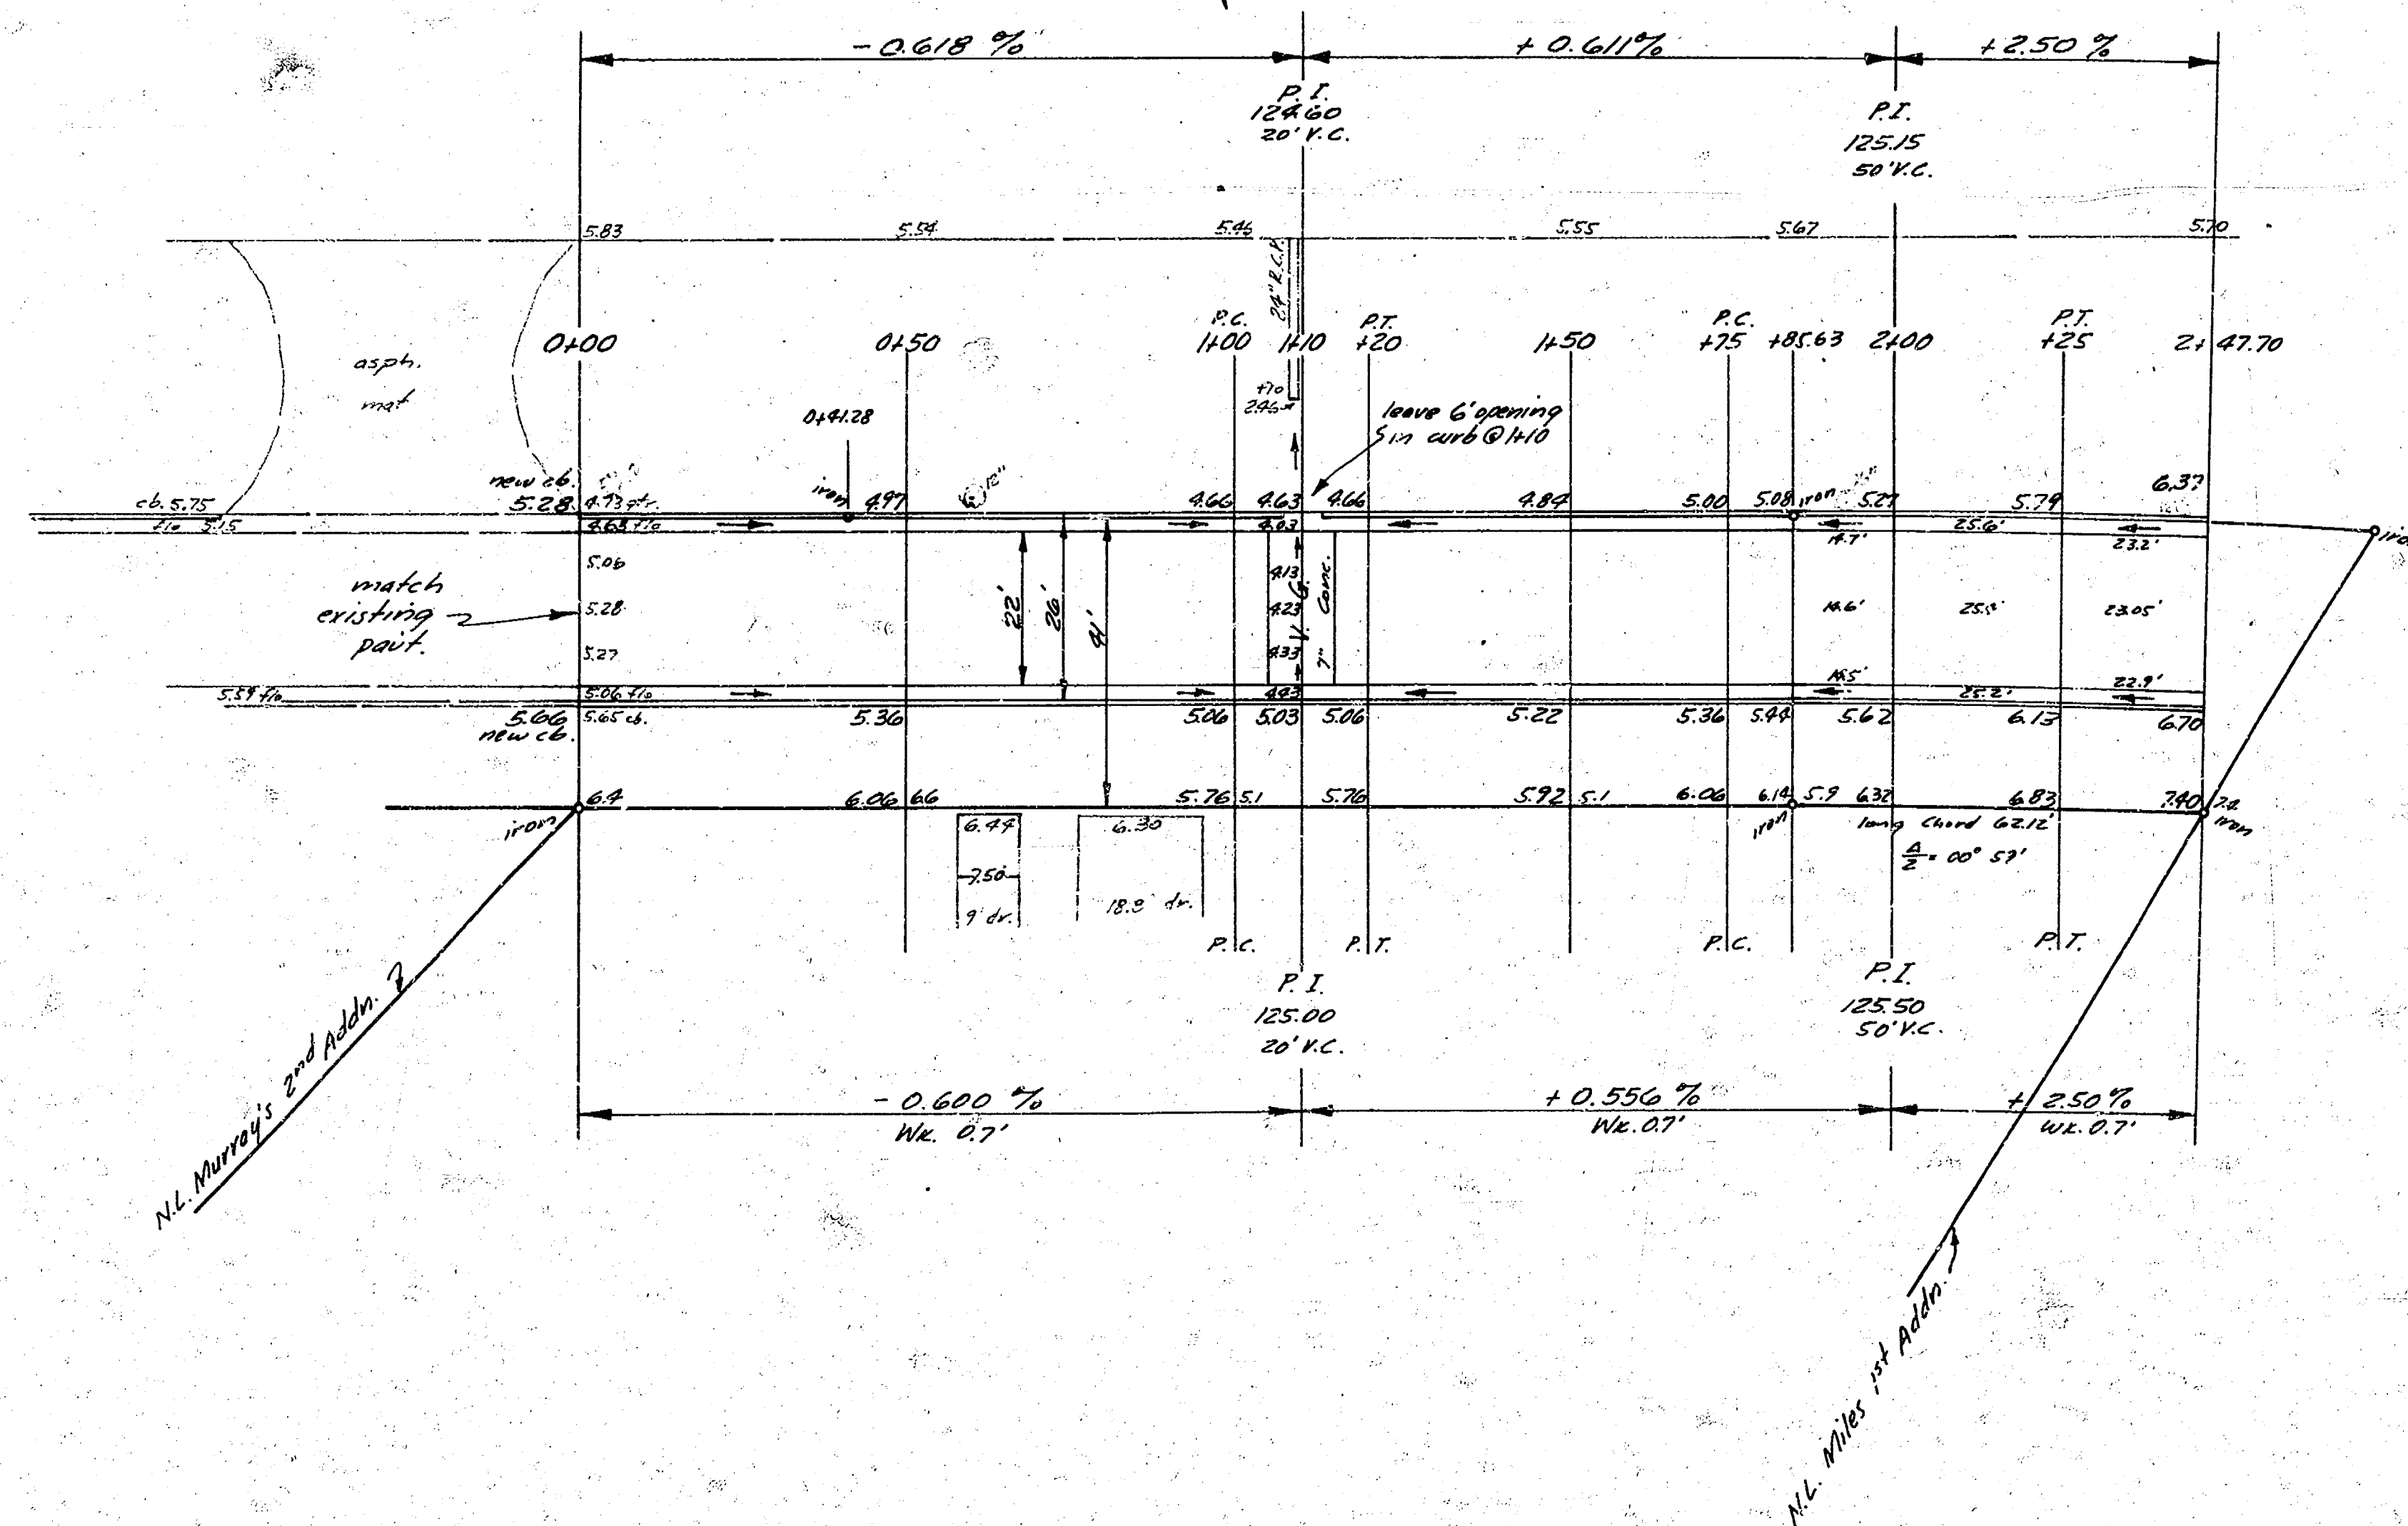

N.L. Murray's 2nd Addn. 2

M.L. Miles 1st Addn.

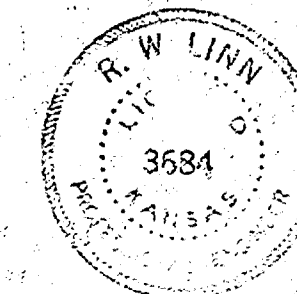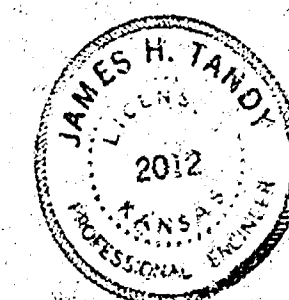

GEO. WASHINGTON DR. EAST SIDE
N.L. MURRAY'S 2ND ADDN. TO
N.L. MILES 1ST ADDN.
22-2-26 A.C.
CITY OF WICHITA, KANSAS
B.E. SMITH - CITY ENGINEER
AUG, 1958 PROJ. CIB - 136