


BM= 123.11 6" in Globe bk. cb. on wt. center of wt. E. NE cor Fairview & 21<sup>st</sup>  
 BM= 123.57 1" in Long E side wt. N. NW cor Waco & 22<sup>nd</sup>  
 BM= 123.64 6" in Globe S end Ref. SW cor 22<sup>nd</sup> & Fairview.


Base Line 30' E of N. Property Line Fairview.

**NOTICE TO CONTRACTOR:-**  
 Entrance pipes to be disposed of in accordance  
 with instructions of Dirt Checker

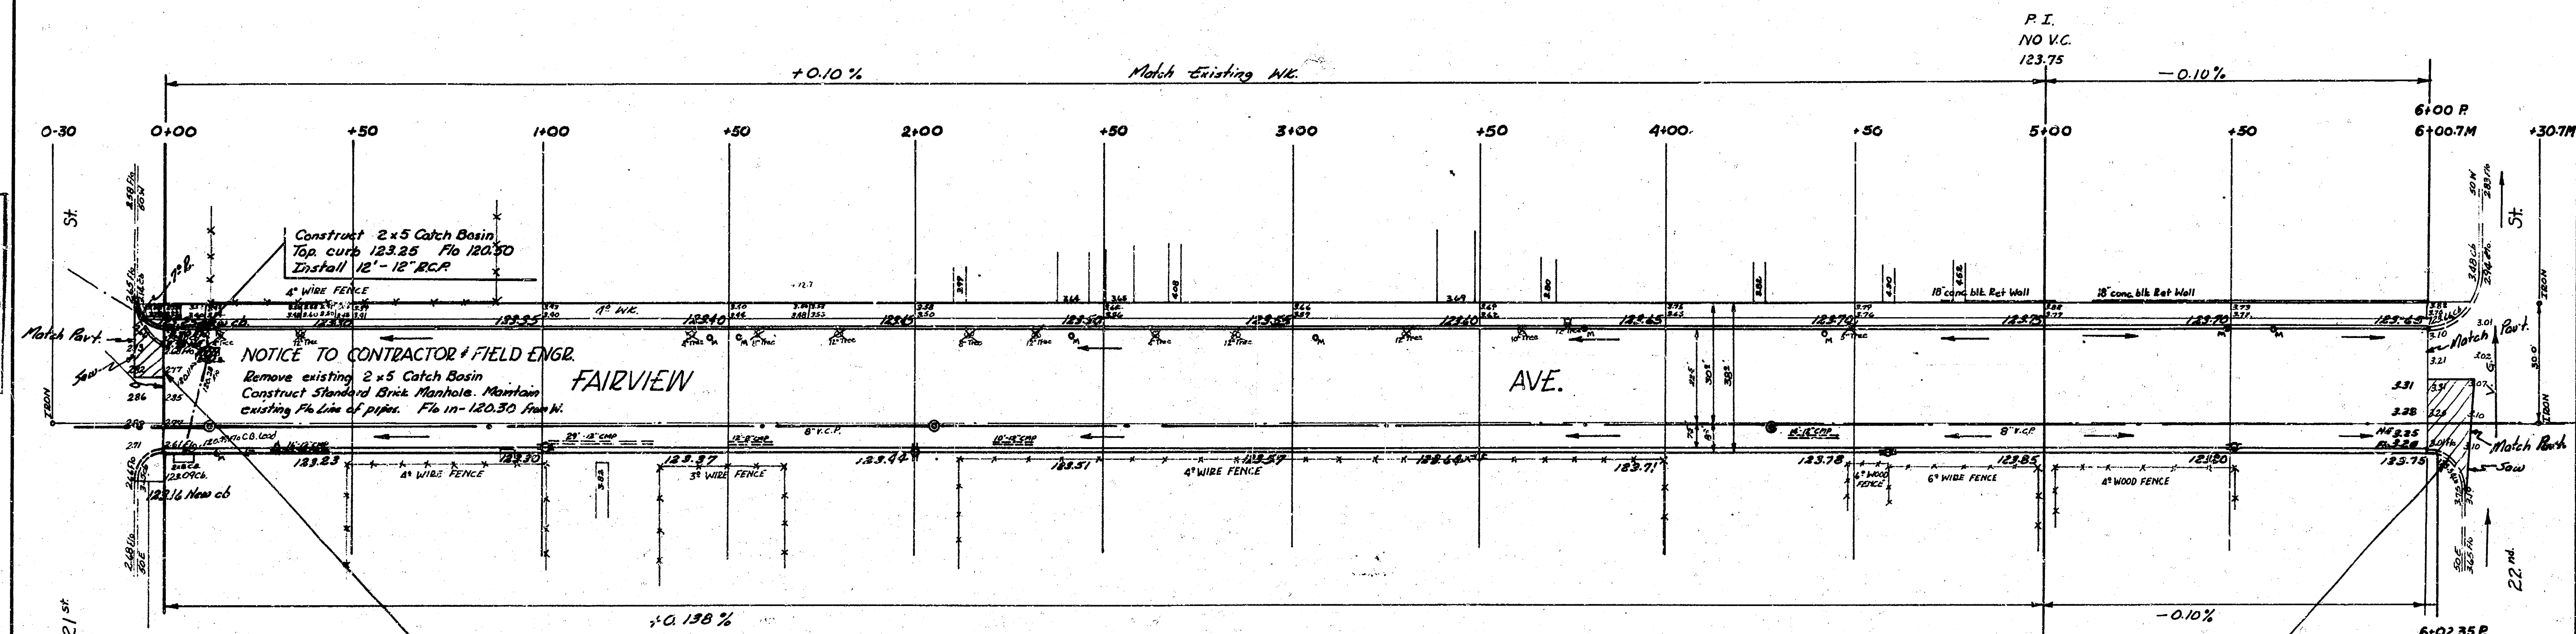


**NOTICE TO CONTRACTOR & FIELD ENGR.**  
 Remove & replace catch basin  
 Construct Standard Brick Manhole. Maintain  
 existing P. line of pipe. P. in 120.30 ft. N.

**DETAIL OF RAMP E.S. FAIRVIEW**  
 No Scale

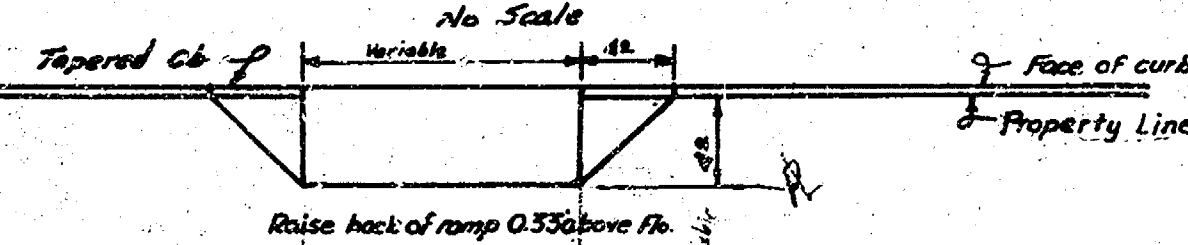

**NOTICE TO CONTRACTOR & FIELD INSPECTOR**  
 Approach ramps to be built only on signed request of  
 Property Owner. Letters of authorization to be furnished by  
 City Engineer. No curb openings to be made without these letters.

**DETAIL OF RAMP W.S. FAIRVIEW**  
 NO SCALE

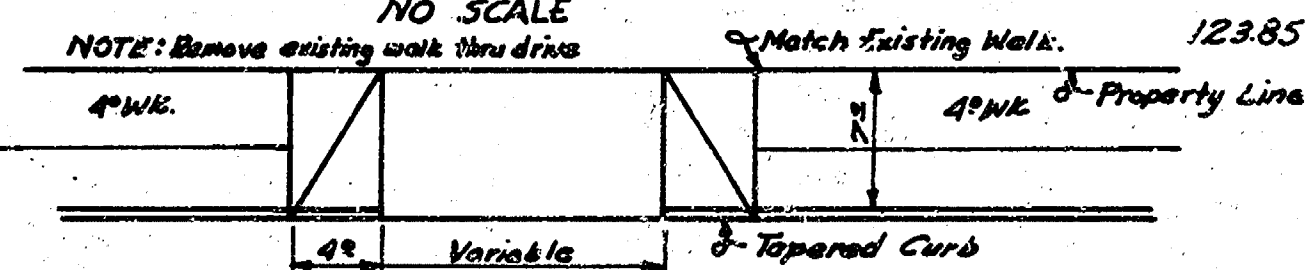

**NOTICE TO CONTRACTOR & FIELD ENGR.**  
 Remove & replace concrete pavement to grades  
 as shown. Measure removal for final payment.

**Excavation**  
 Property 4-  
 Cut 454.9  
 10% 45.5  
 500.4 Cu yds.  
 5 Tons

Sheet 1 of 2

**FAIRVIEW AVE.**  
 NL 21<sup>st</sup> ST. SL 22<sup>nd</sup> ST.  
 30' Conc. & Cb.  
**CITY OF WICHITA, KANSAS**  
 B.E. SMITH CITY ENGINEER  
 Oct 1956 PROJ. NO. C15-261

