


184

NOTE: STAKES TO BE SET BY THIS ELEVATION ONLY!
 BM 162.66 "M" in Mueller F. Hyd. NW Cor. Lightner & Morris

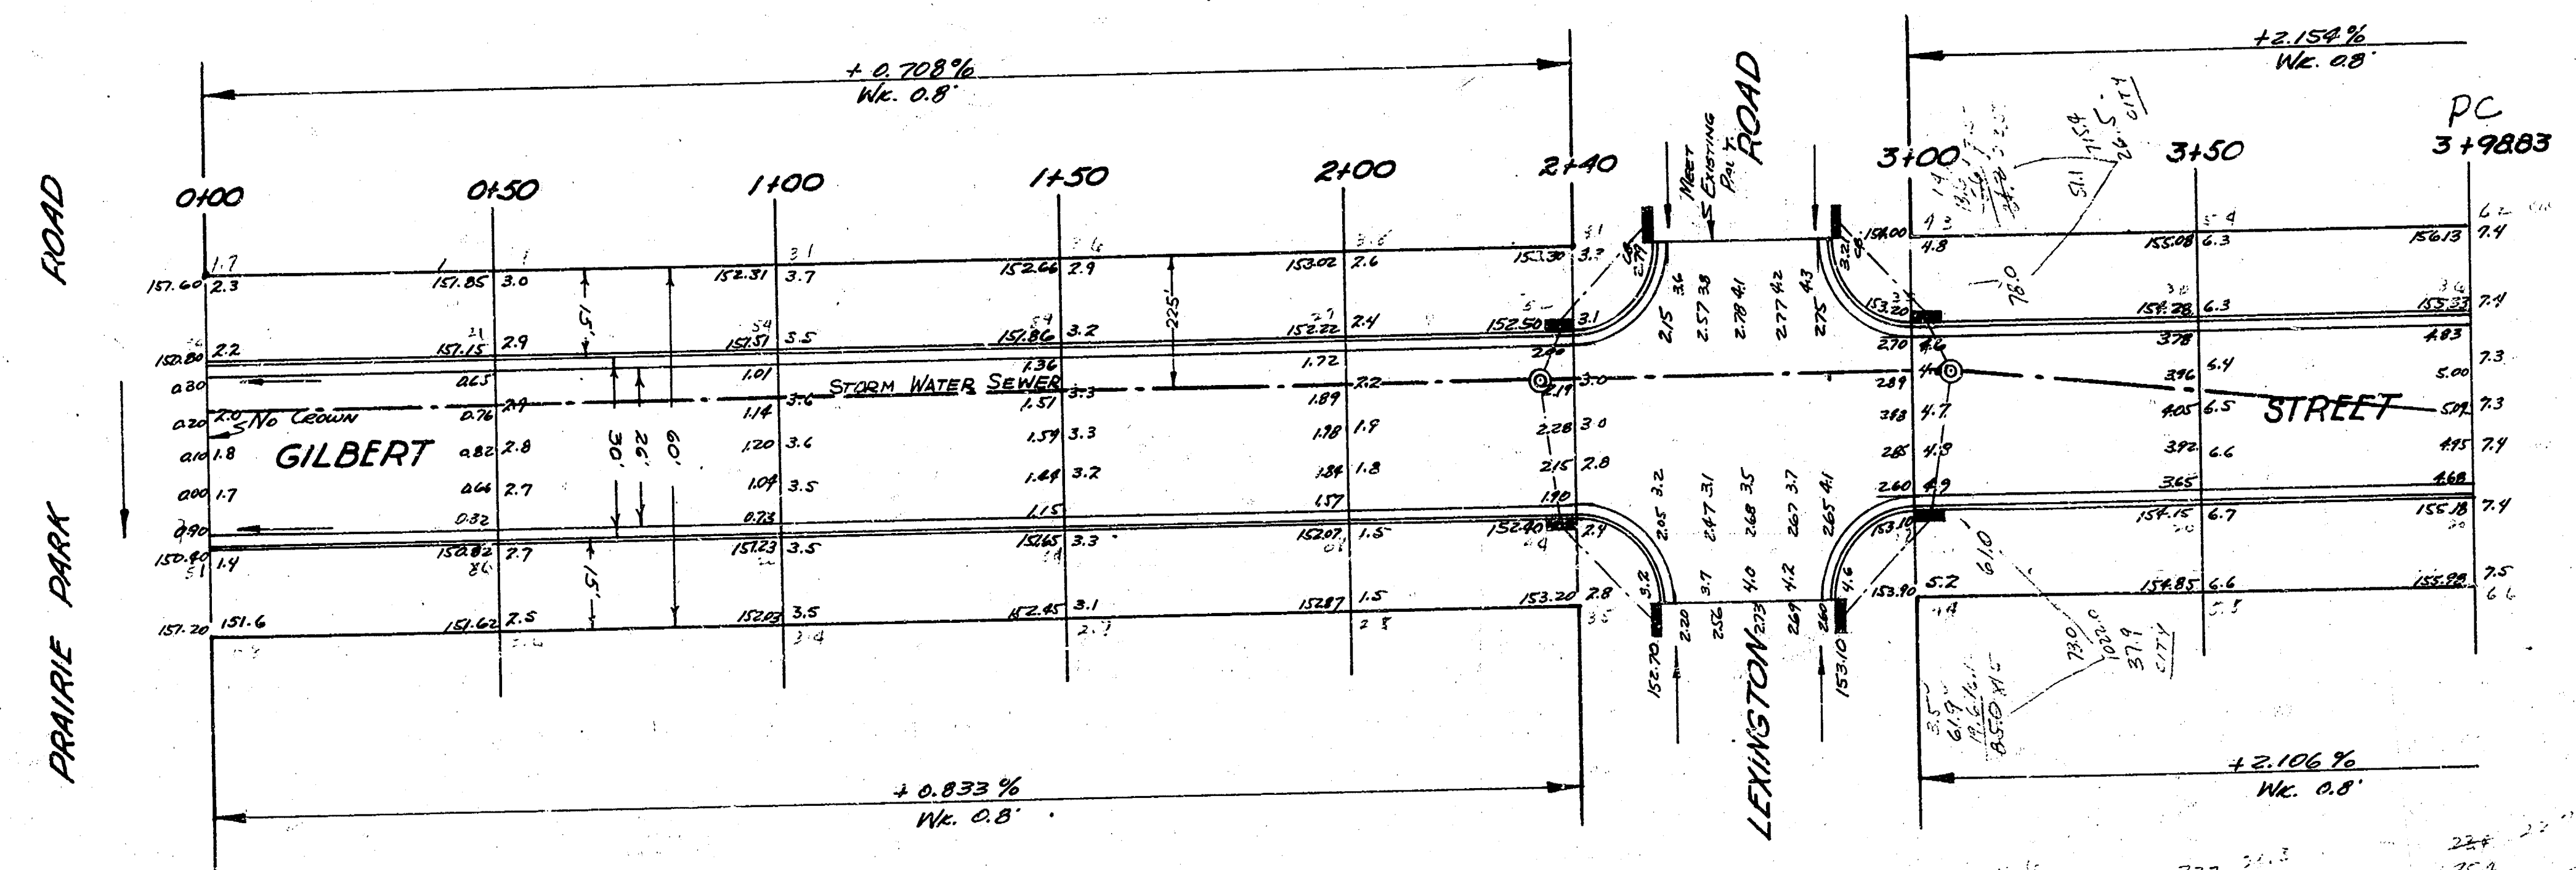


Exc.



Prop.	Exc.

Handwritten calculations and notes at the bottom of the plan, including various numerical values and small diagrams.

GILBERT STREET
 EL Prairie Park Rd ~ EL Prairie Park Rd
 26-2-30 AC
 City of Wichita Kansas
 LK White City Engineer
 April, 1951 Proj No C11-40

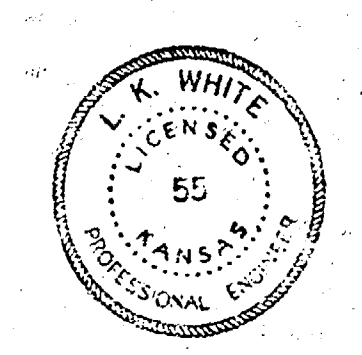

481

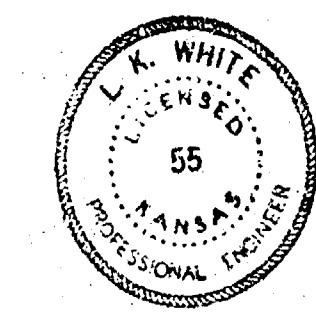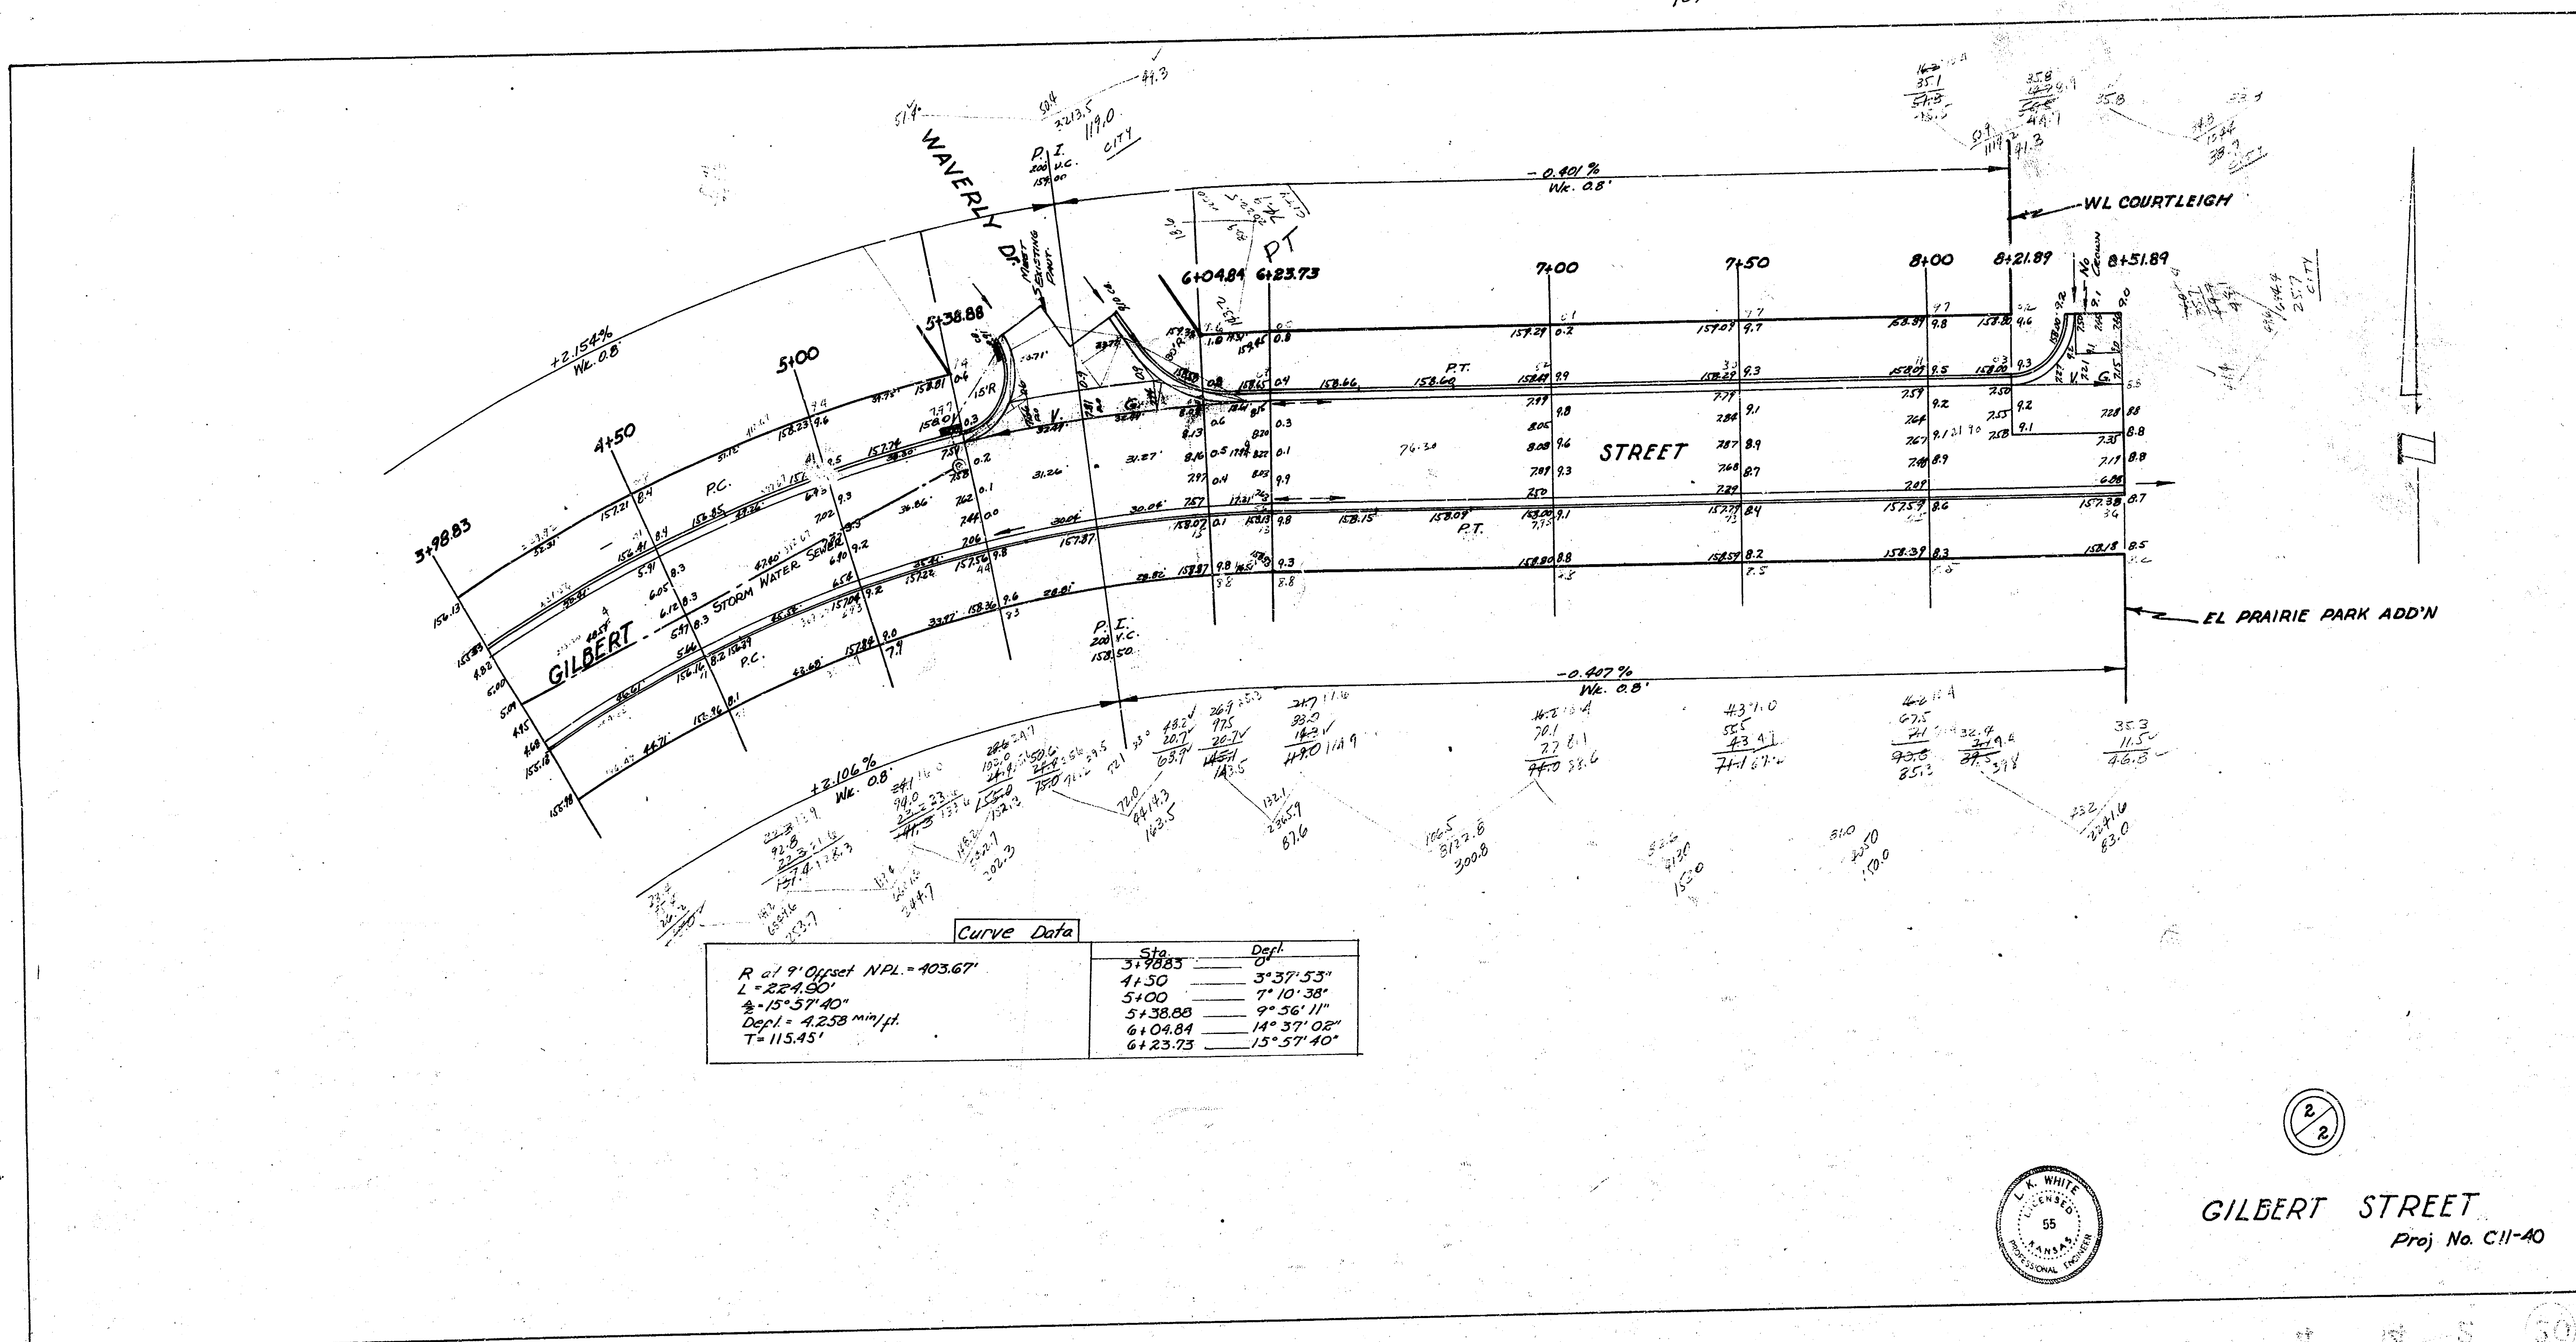

GILBERT STREET
Proj No. C11-40

2
2

4 12 5 50