


B.M. 146.03 NE Cor Bottom Chm. Stn. No. 723 W. Armour Drive.
 B.M. 146.05 NE Cor Bottom Chm. Stn. No. 701 W. Armour Drive.
 B.M. 154.33 NE Side NSHL.P. 56 Ft. S. Of S.L. Gilbert 126 Ft. E. Of W.L. Rock Rd.
 B.M. 155.41 NE Side NSHL.P. 14 Ft. N. Of S.L. Morris 129 Ft. E. Of W.L. Rock Rd.
 STA. ON S.E.

Scale 1"=80'

NOTE
 PLACE 4 EXTRA BARS IN INTERSECTION EQUALLY SPACED.
 PLACE BARS PERMANENTLY TO TRAFFIC FROM ON GILBERT USE
 STANDARD CONCRETE STEEL PATTERN

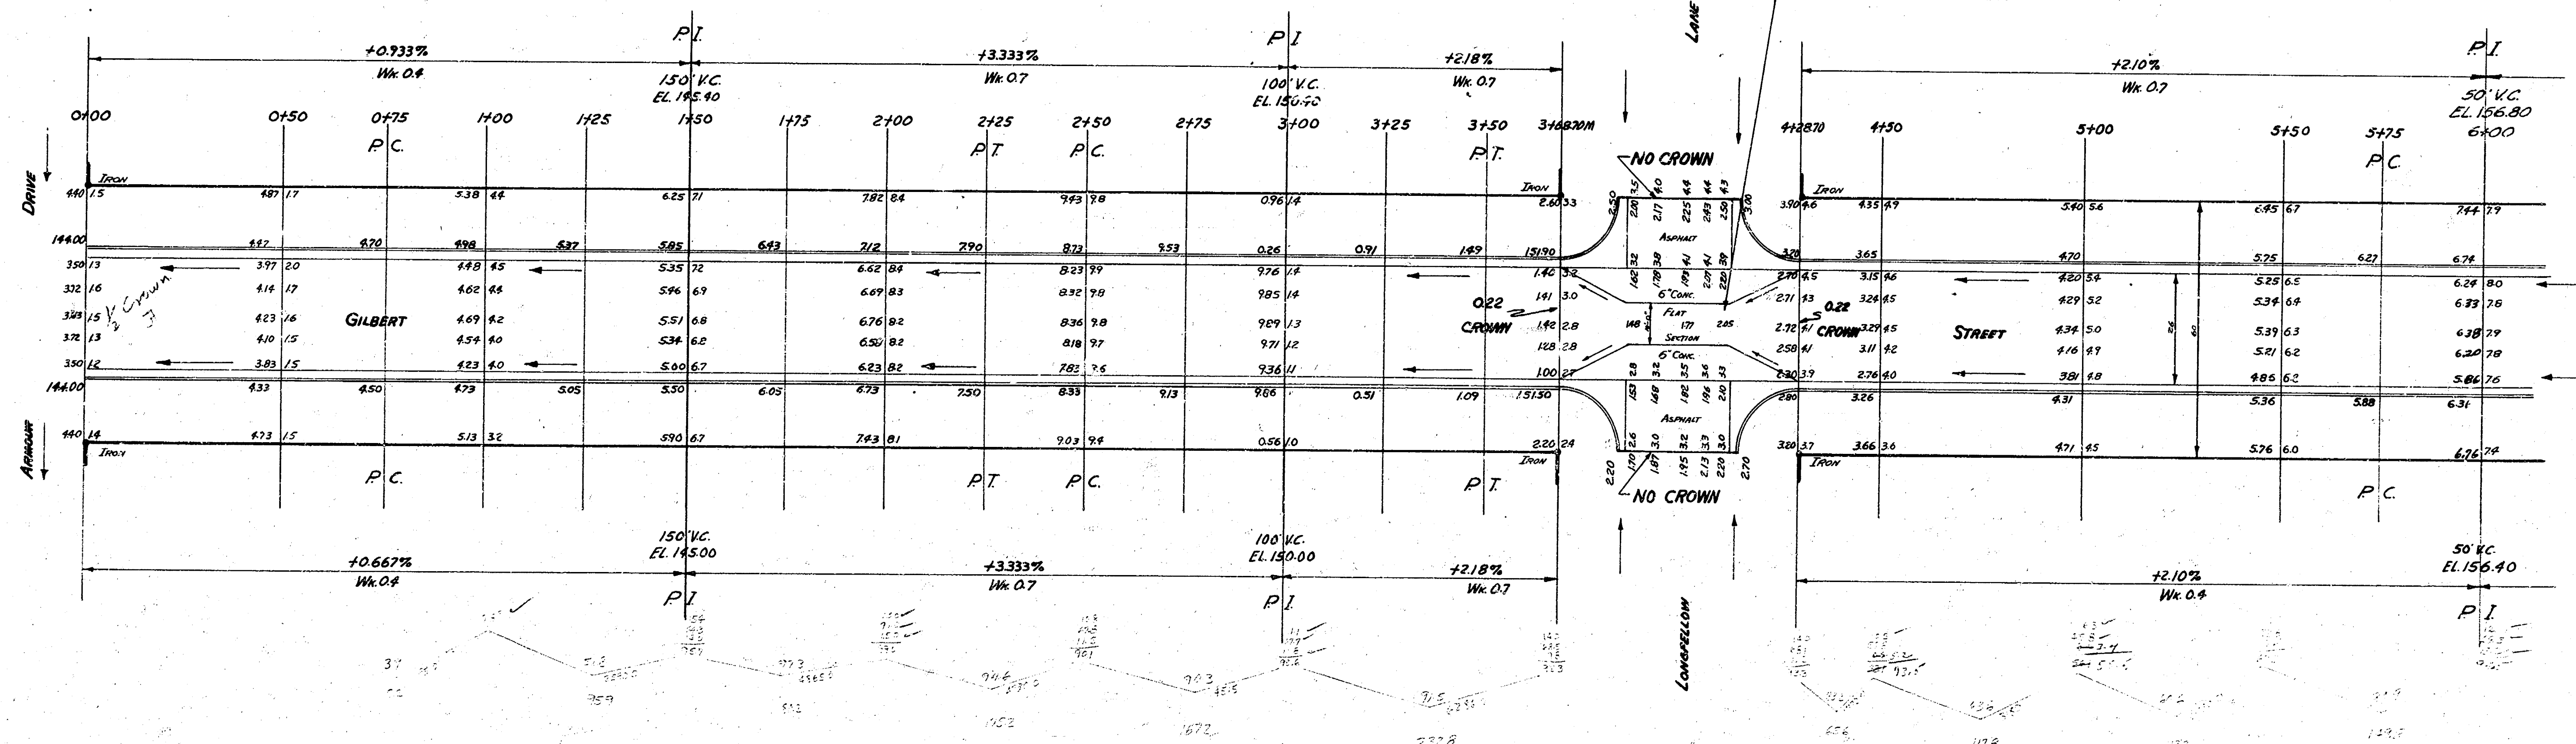

GILBERT ST
 E.L.E. ARMOUR DR. TO W.L. ROCK RD.
 26-2-30 AC.
 CITY OF WICHITA, KANSAS
 B.E. SMITH
 Oct. 1955
 CITY ENGINEER
 PROJ. NO. CM-165



