



B.M. 143.35 N.E. corner conc. porch, House #3303 E. Gilbert.
 B.M. 143.79 Top of barrel of sillock, House #3338 E. Gilbert.
 Stationing on S.E.

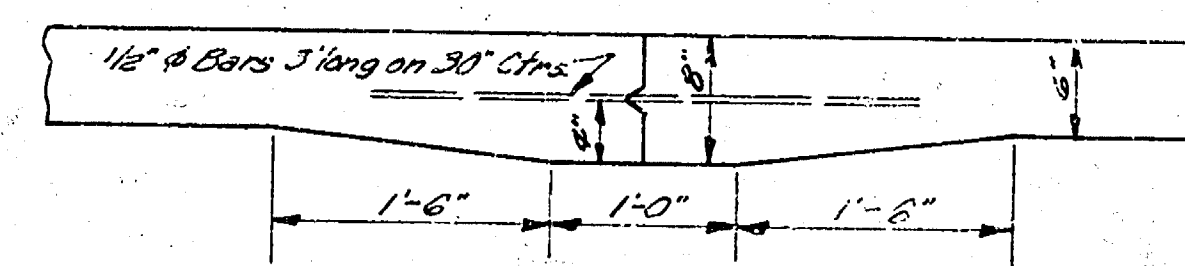

Mastic Joint Detail
 No Scale


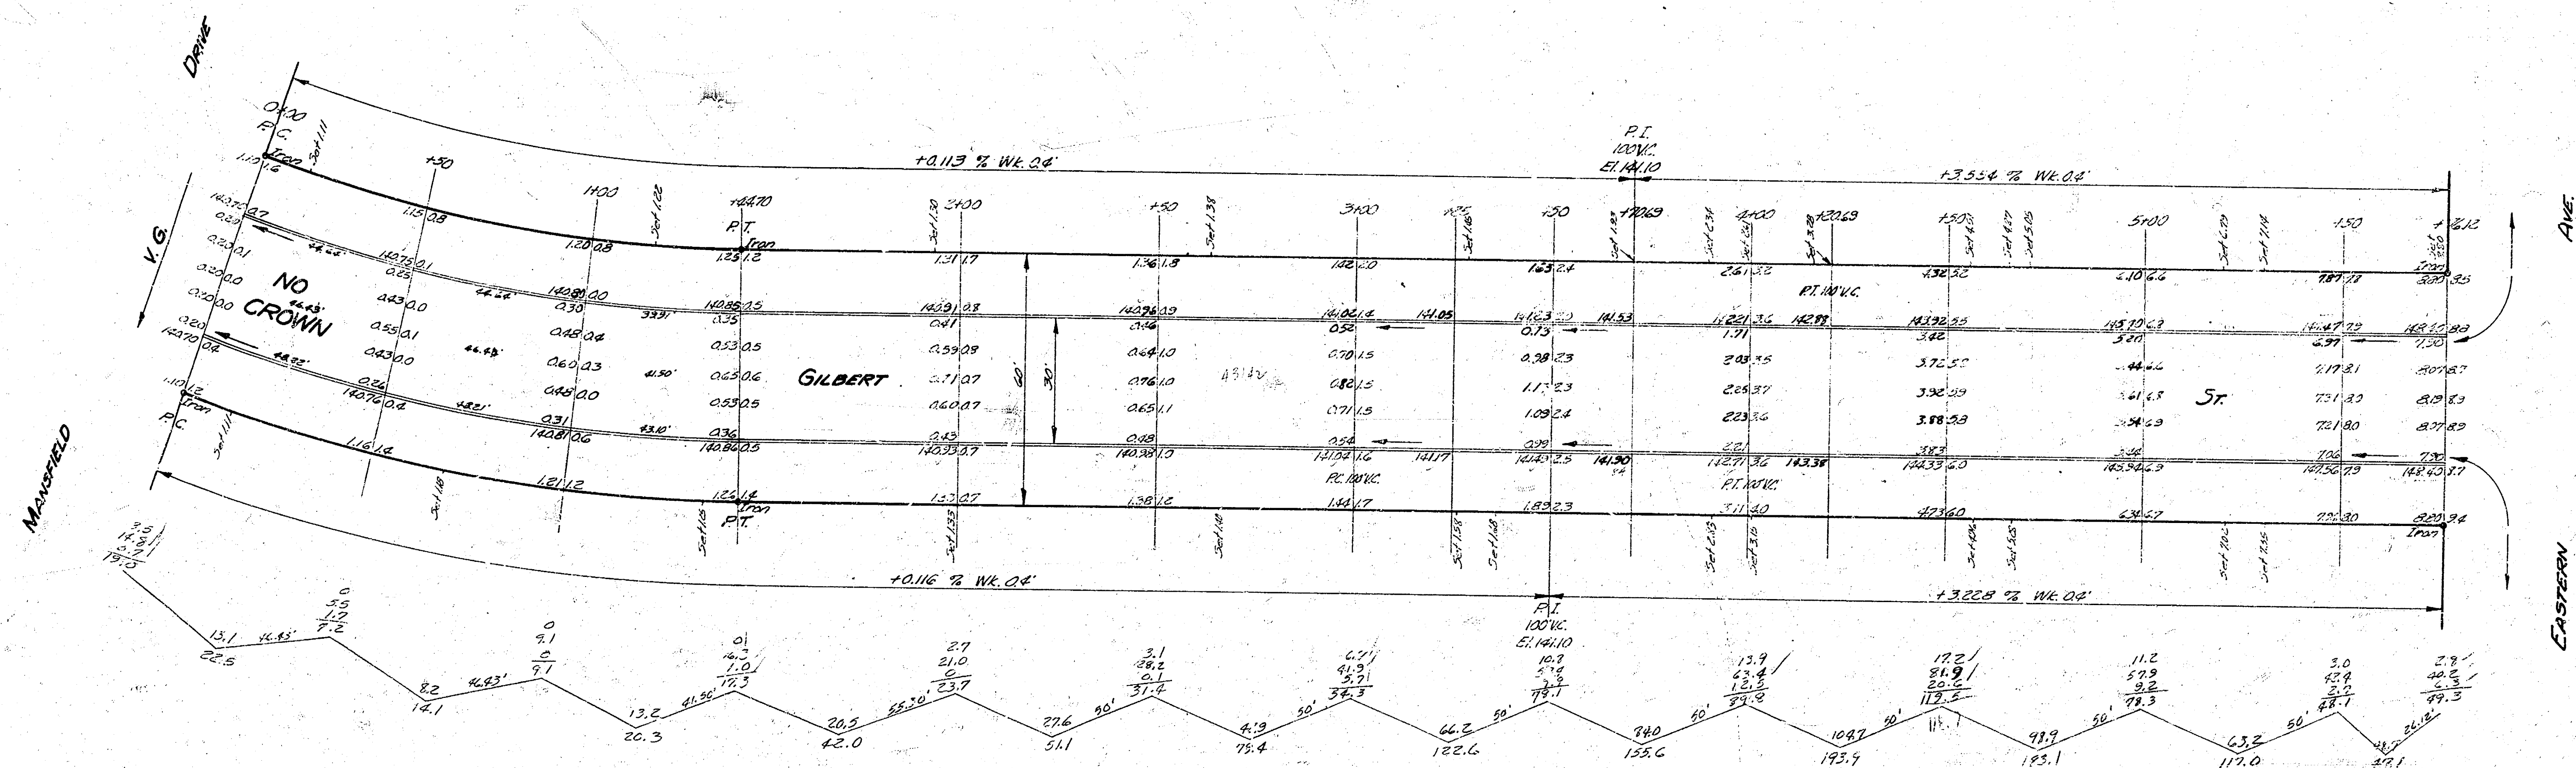





GILBERT
 E.L. MANSFIELD TO N.E. EASTERN
 30' CONC. & CB.
 CITY OF WICHITA KANSAS
 B.E. SMITH CITY ENGINEER
 MAR. 1955 PROJ. NO. C14-380