
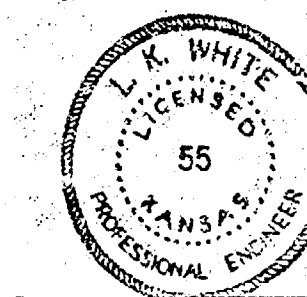


CHMSI

B.M. 158.36 E. IN BITCHIE W. CO. COURTLIGH N. L. GILBERT

CITY
25.2
2.7
72.1
1.177 72
793

PROPERTY
10.4
10.4
198.5
198.1
198.8
222.3
225.2
225.7
1056.8
1922.5

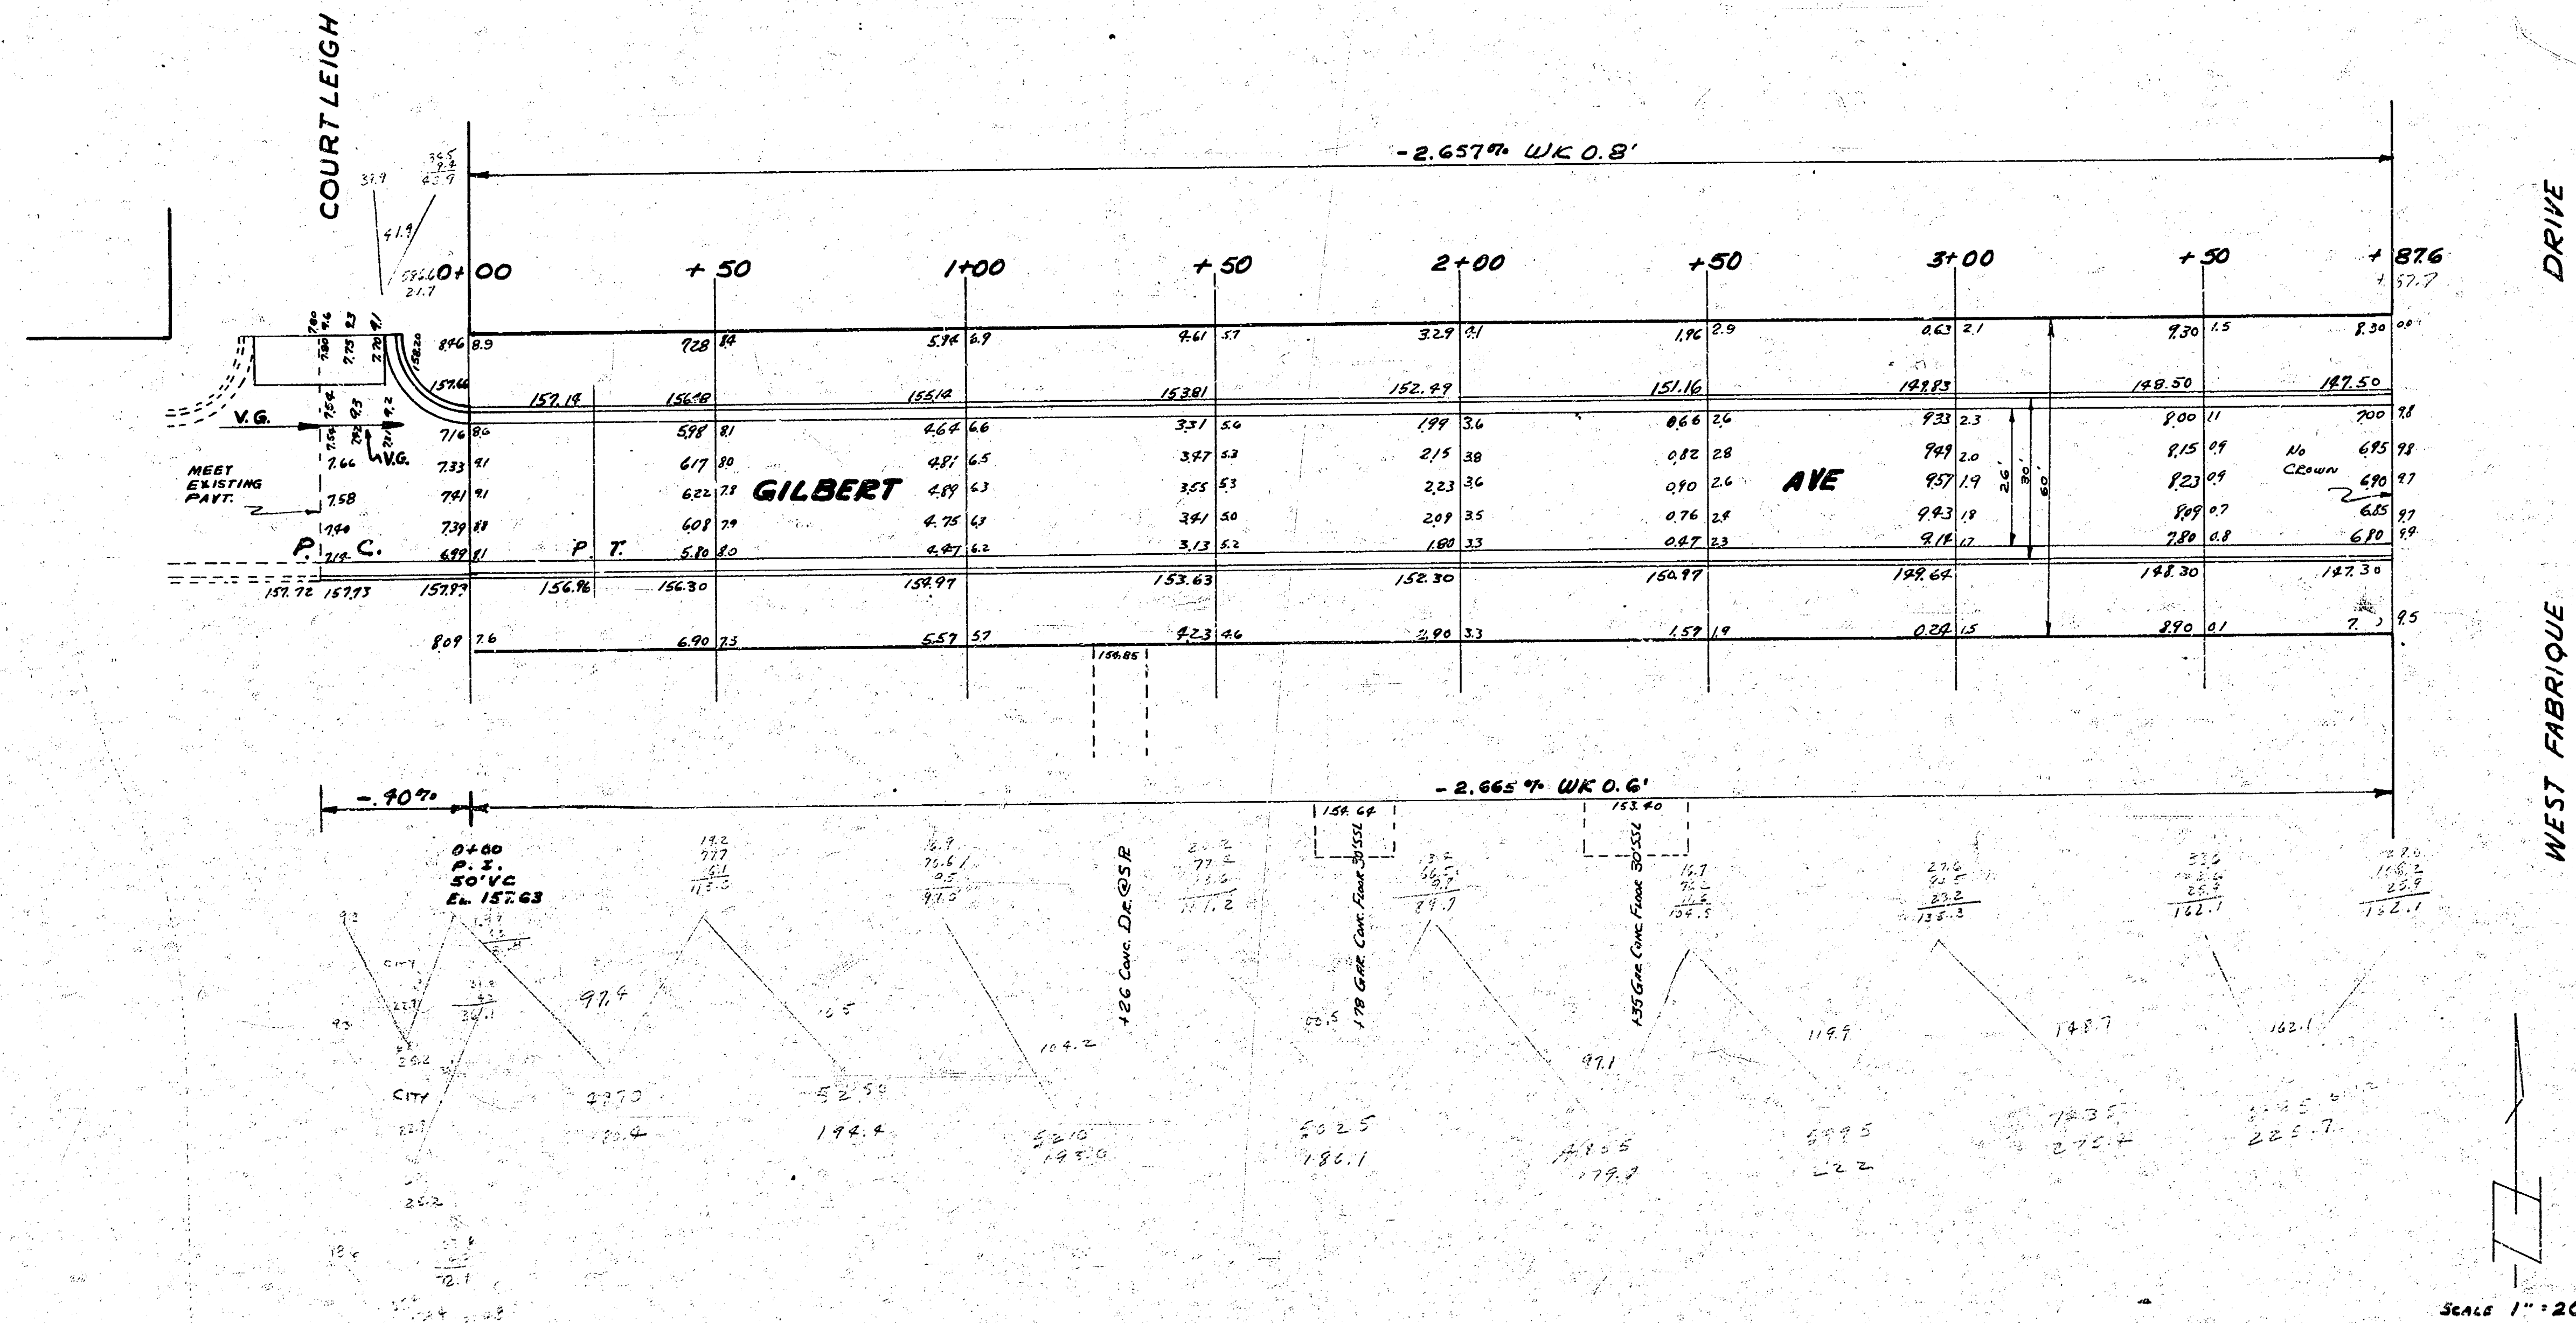

GILBERT
EL COURTLIGH TO WL WEST FABRIQUE
26-2-30 A.C.
CITY OF WICHITA
L.K. WHITE CITY ENGINEER
JAN. 1952 PROJ. NO. CII-240

SCALE 1"=20'