


B.M. 146.93 "G" in Globe E.L. Roosevelt, E. end of Rad. S.E. Cor. Roosevelt & Gilbert
 B.M. 163.50 "X" on cb. radius, W.S. Bluff, N.S. Quentin

Note: Stationing on curve is on S.P.L.
 Cb. grade set on cb. line distances.

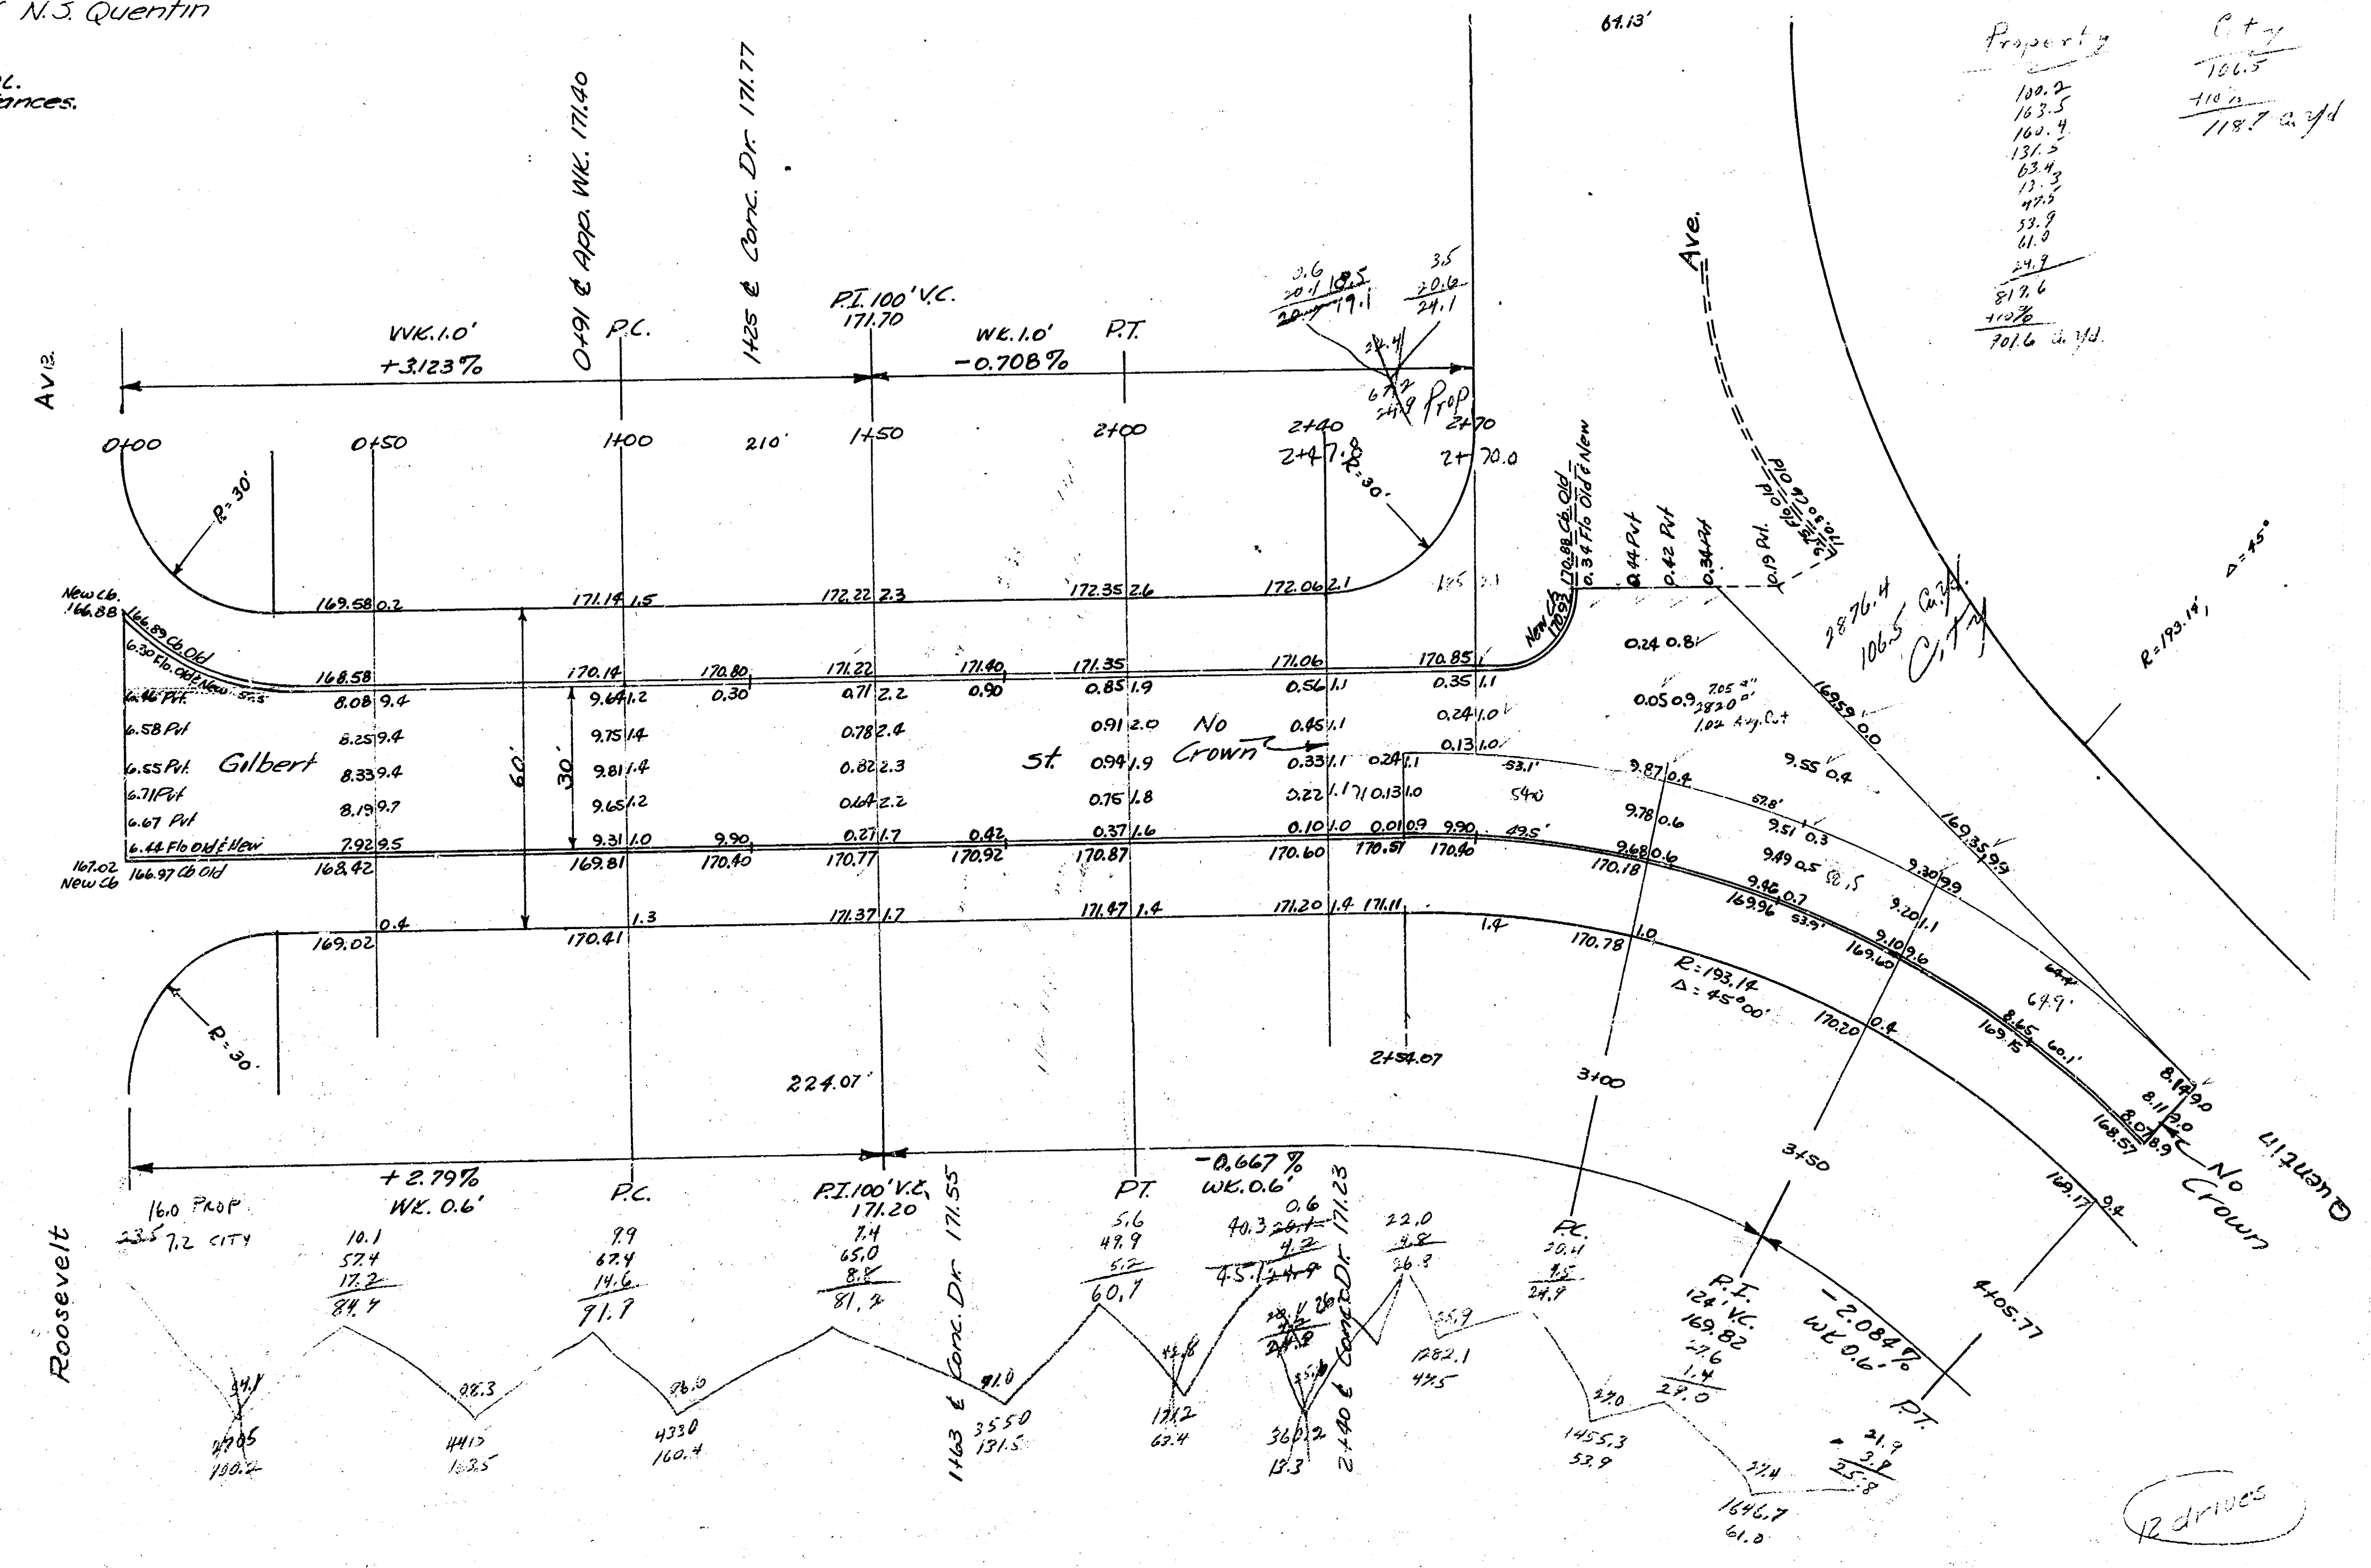

Gilbert St
 E.L. Roosevelt ~ E.L. Quentin
 30' Conc. f. Cb.
 City of Wichita, Kansas
 L.K. White City Engineer
 September 1948 Project C/8-135