
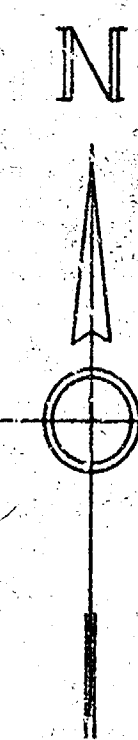


PAVING PLAN 1945
 GILBERT ST. E.L BEVERLEY DR
 CONCRETE 30' & CURB W.L MARCILENE TR.

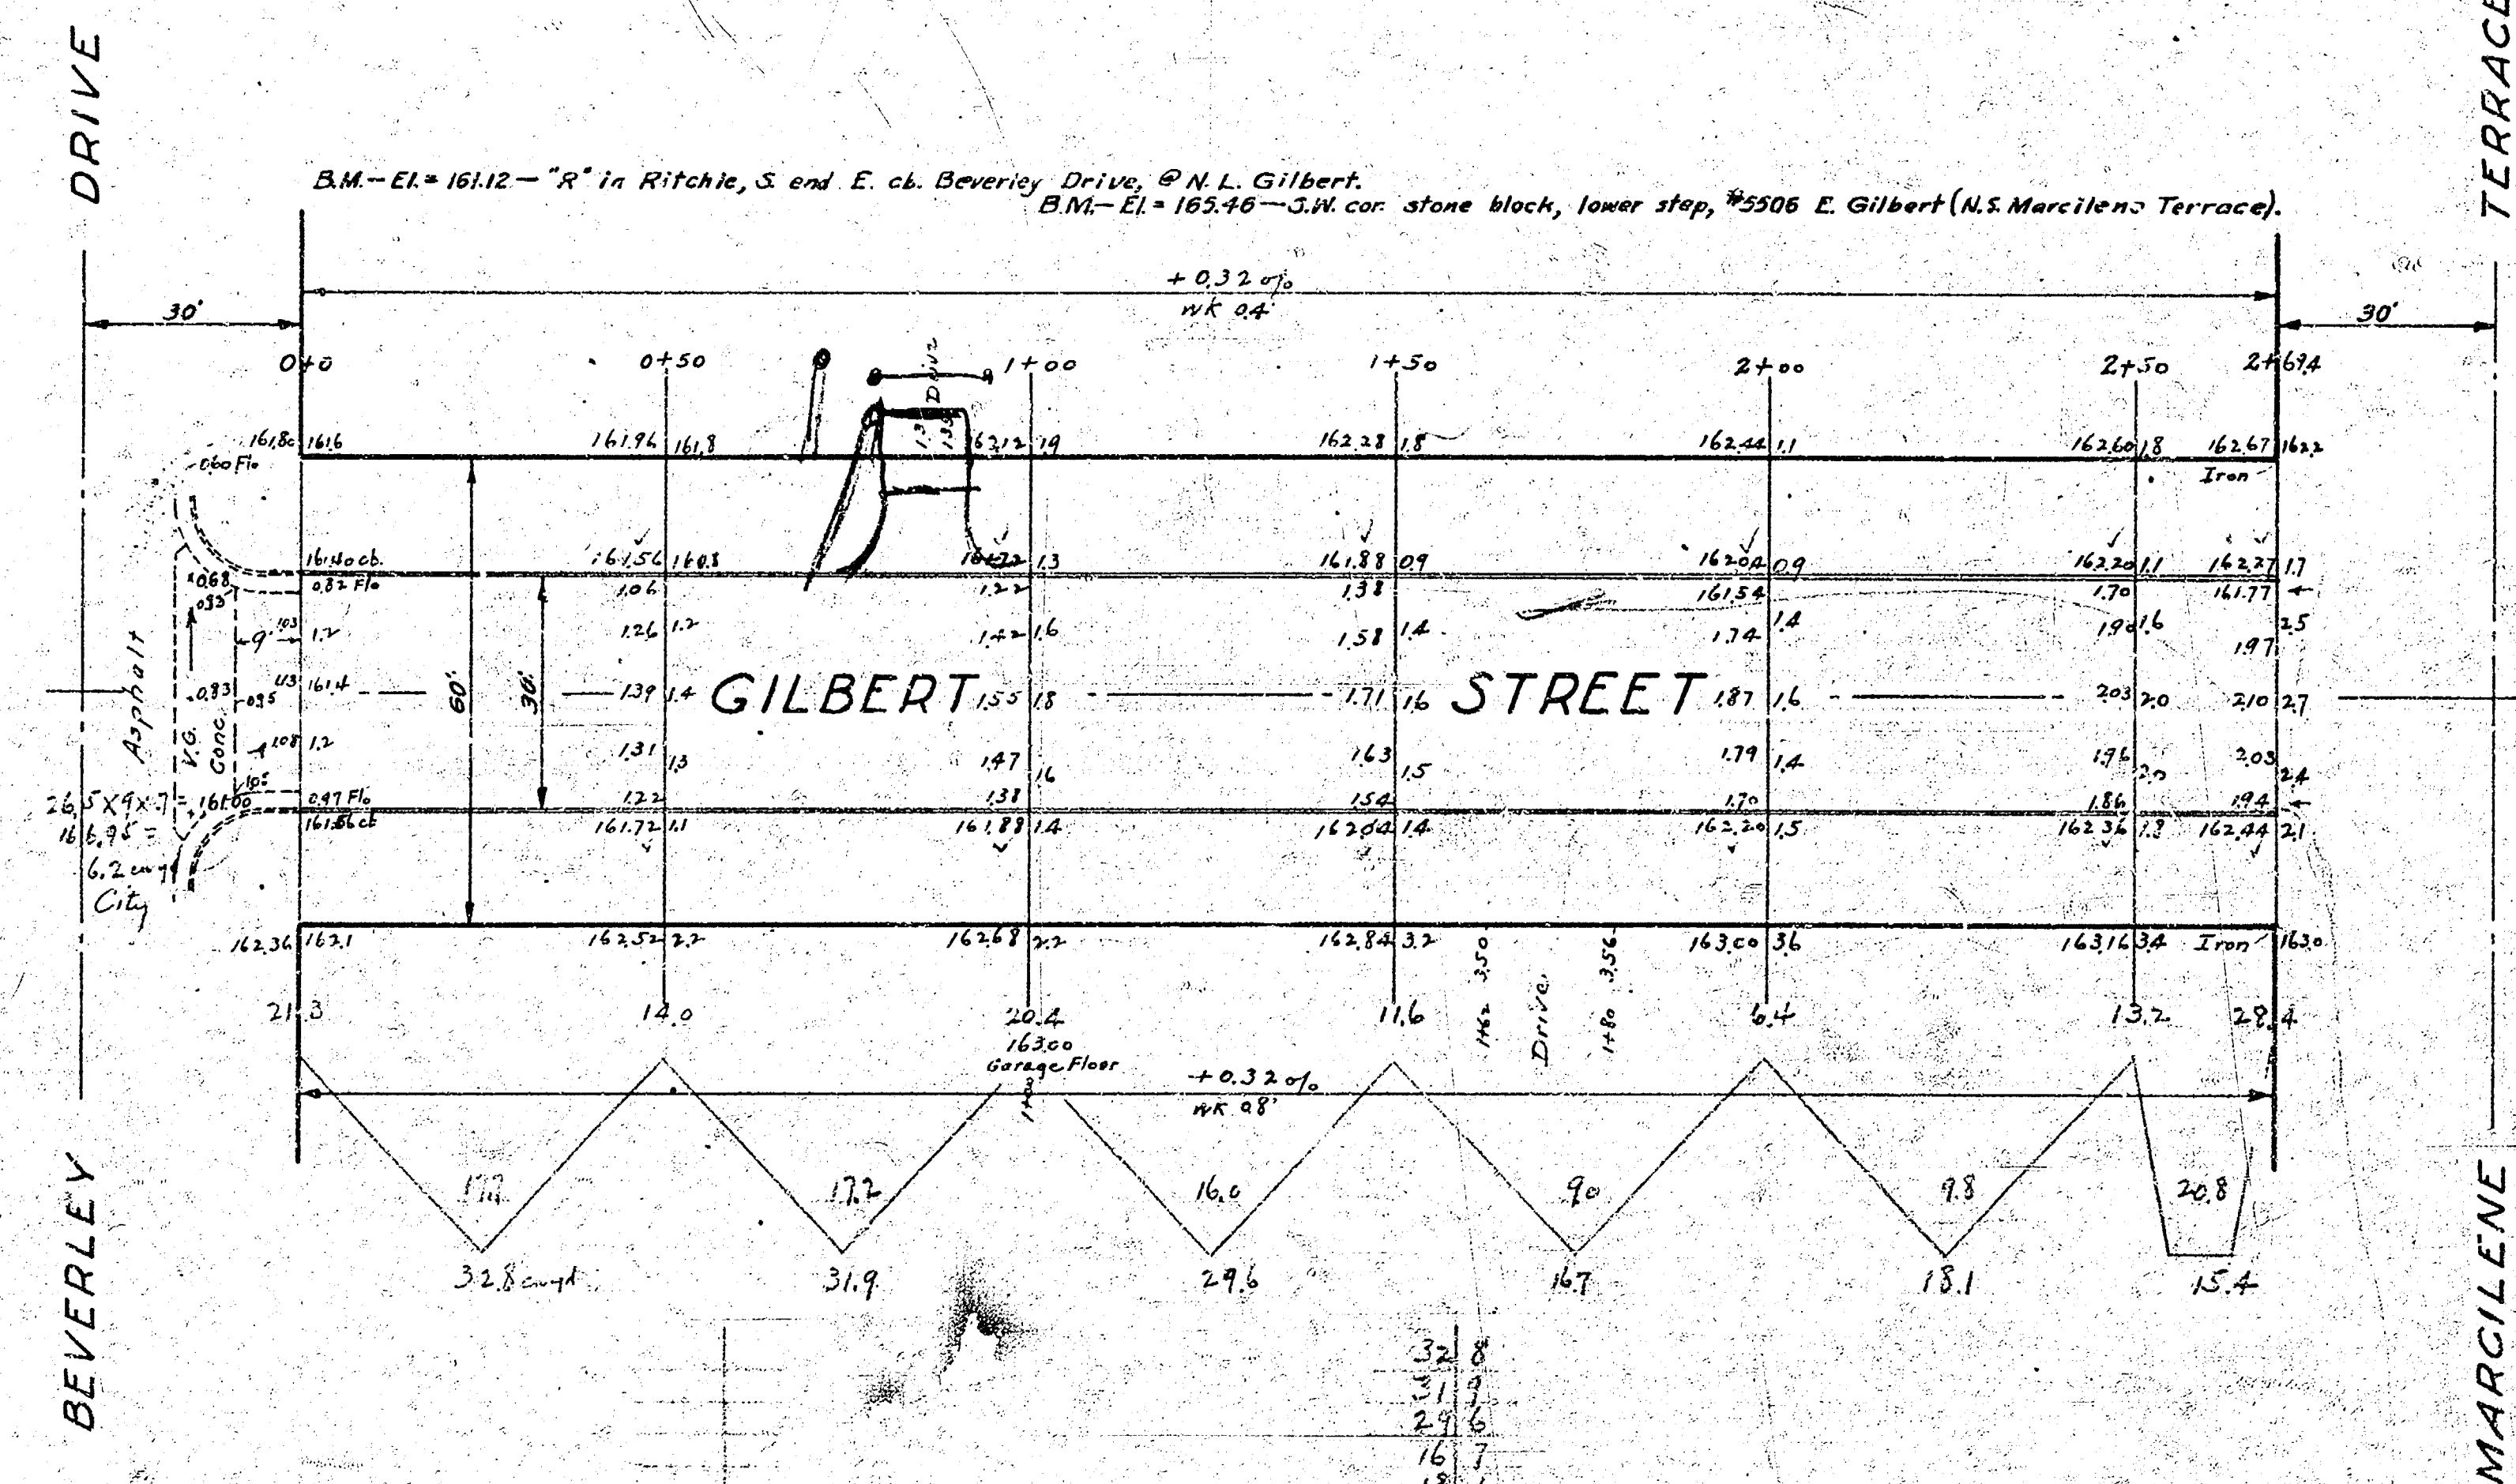

CITY 6.8 cu yds

PROPERTY 15.0 cu yds

CITY 6.8 cu yds
 PROPERTY 15.0 cu yds
 GRAND TOTAL 21.8 cu yds

