


Note:
 Take new sections on stations indicated
 at Pt. E to E of paving when you
 set cut stakes.

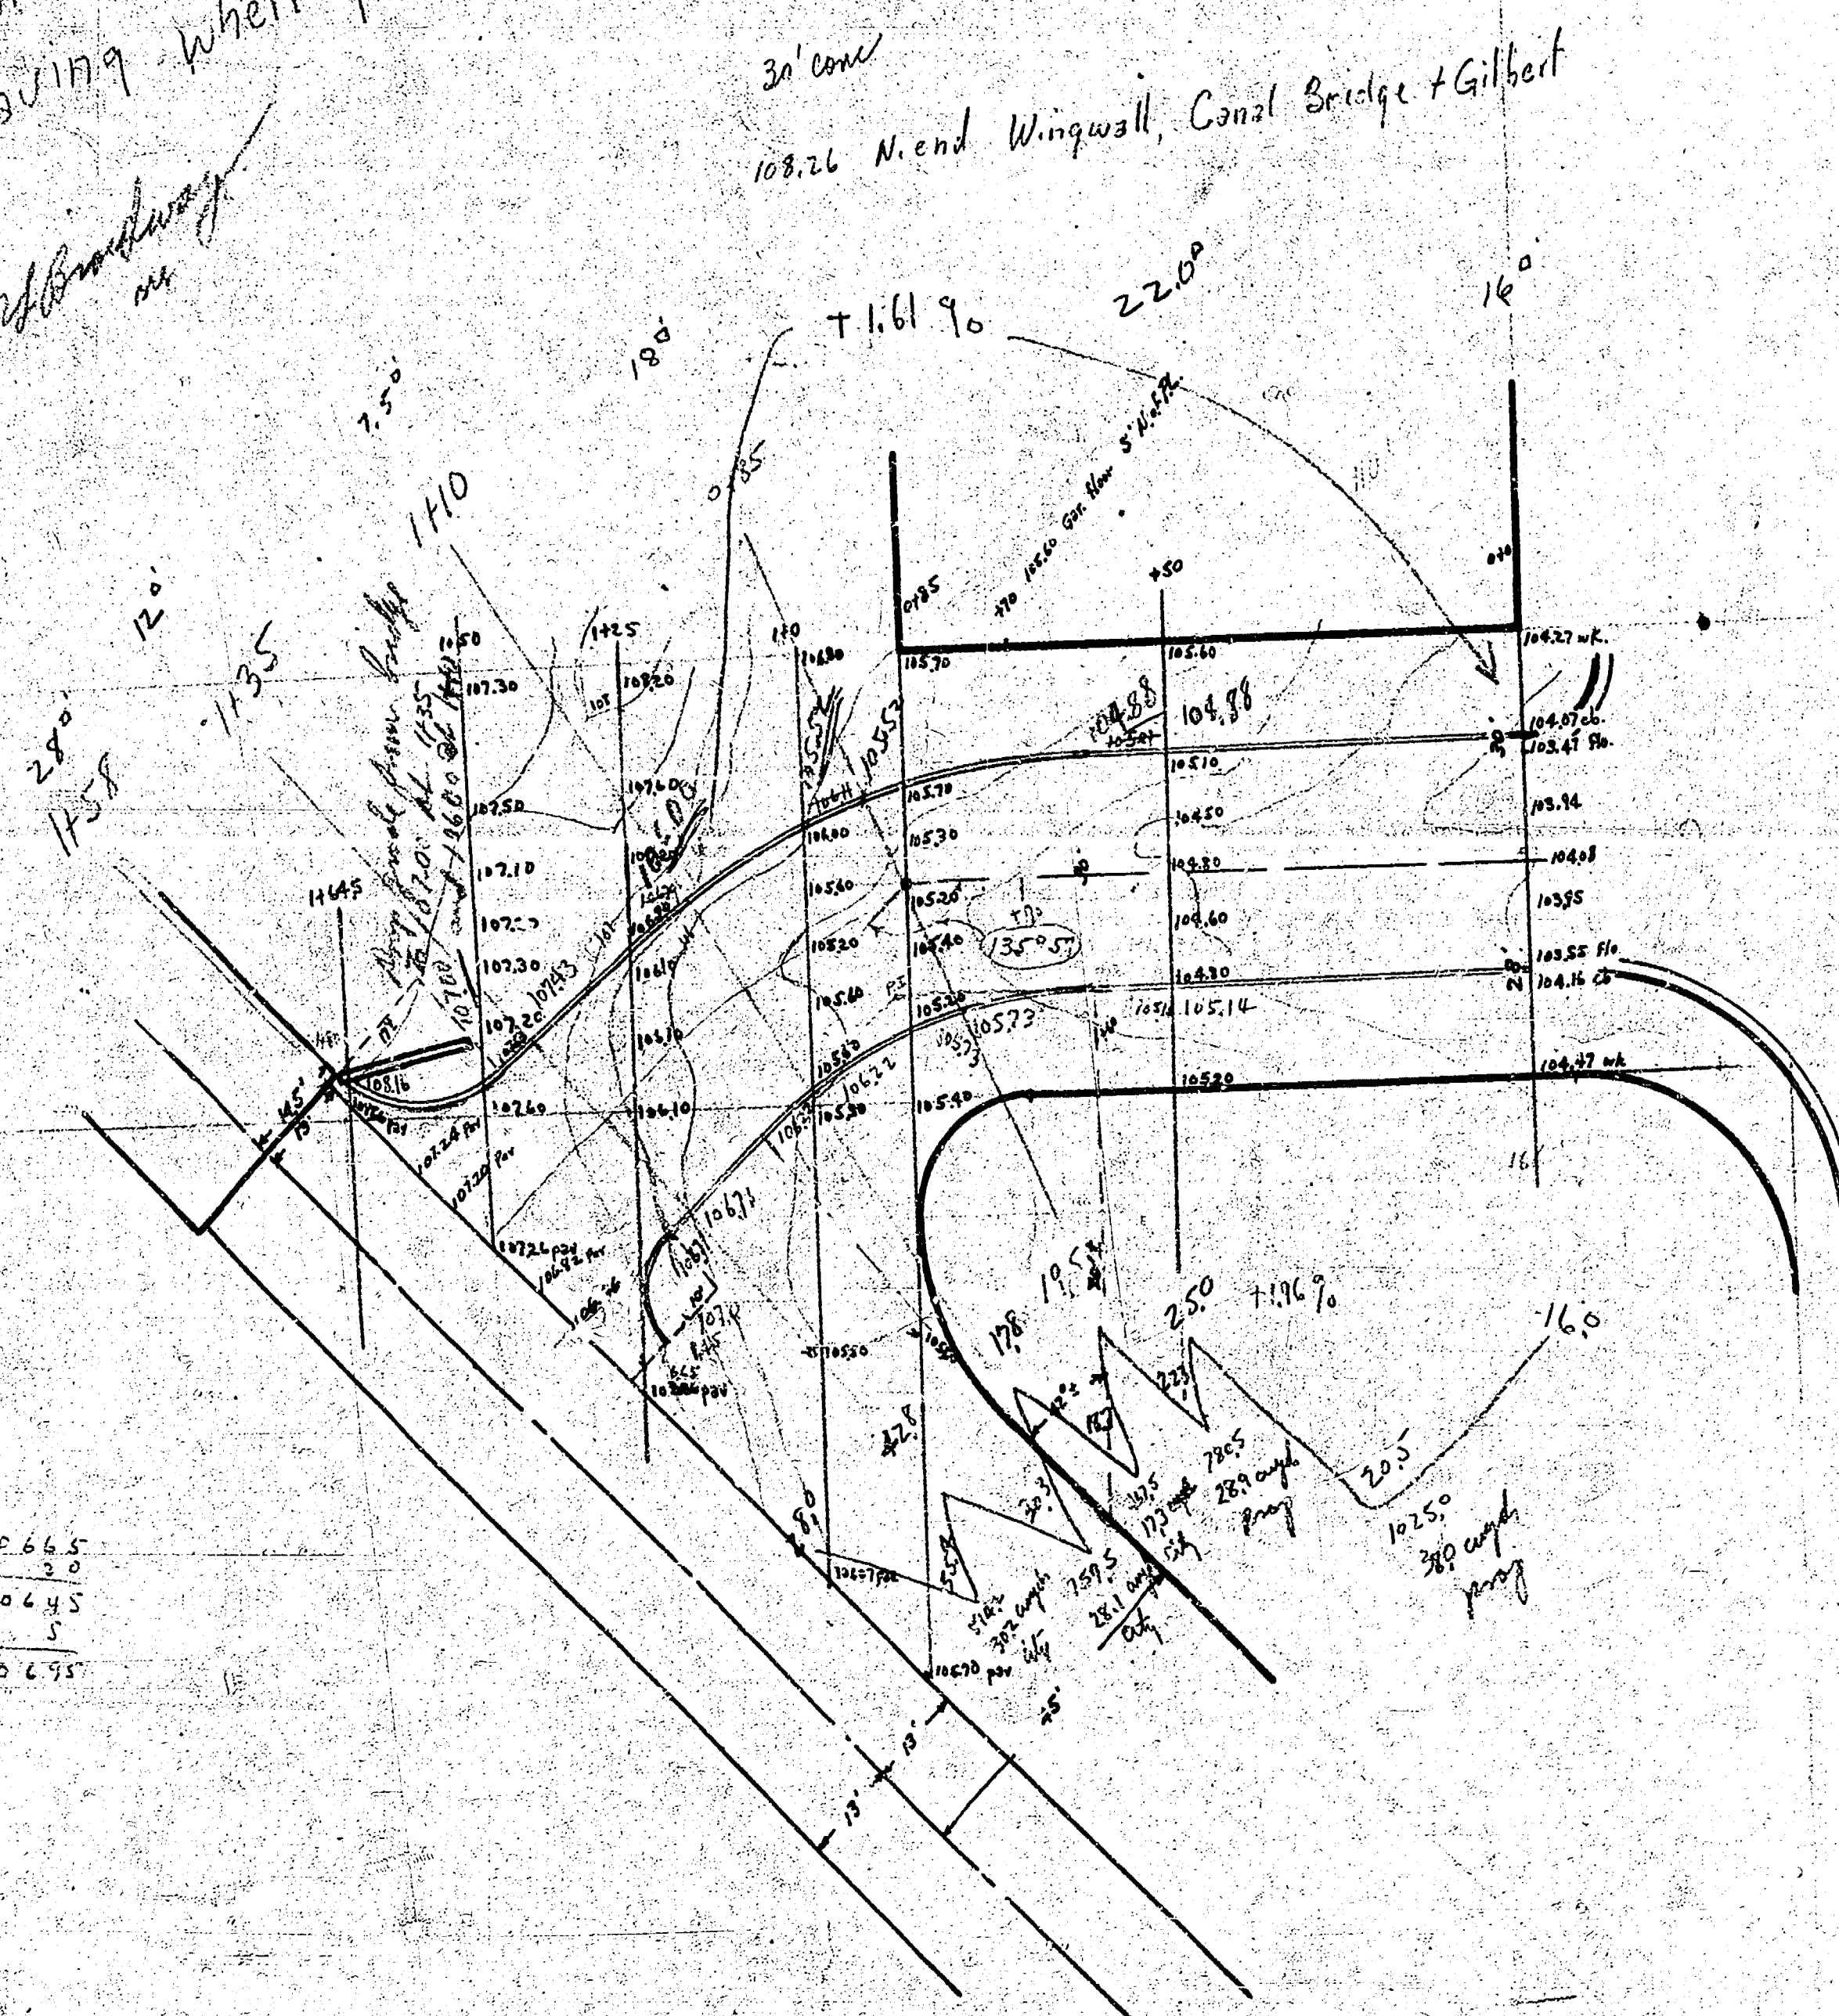

$Prq = 66.9 + 6.7 = 73.6 \text{ ayph}$
 $city = 75.6 + 7.6 = 83.2 \text{ ayph}$

Paving Plan
 1940
 Gilbert St.
 N.E. Ash
 to
 Glen-Hall Blvd.