
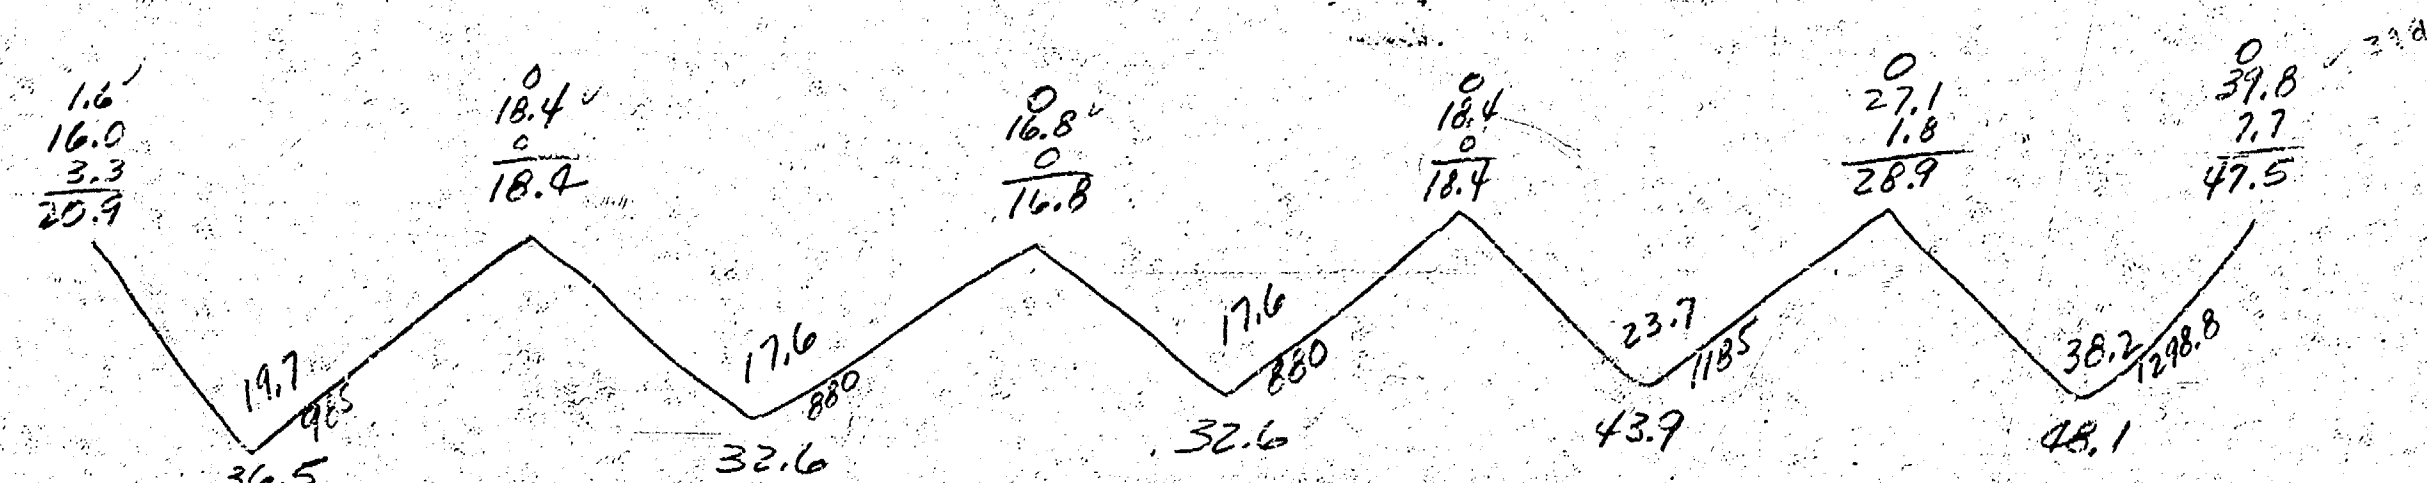


B.M. 20138 X on South Curb 11th & Oliver
 B.M. 19701 High Point of G in Globe S. end W. Ch. on Glendale at 11th
 B.M. 20277 S.E. Cor. Permanent Stone Flower Box No. 1255 Glendale

Prop.	Excu.	City
36.5		0
32.6		
42.9		
48.1		
193.7		
+102.4		
Total	213.1	Cur. yd.

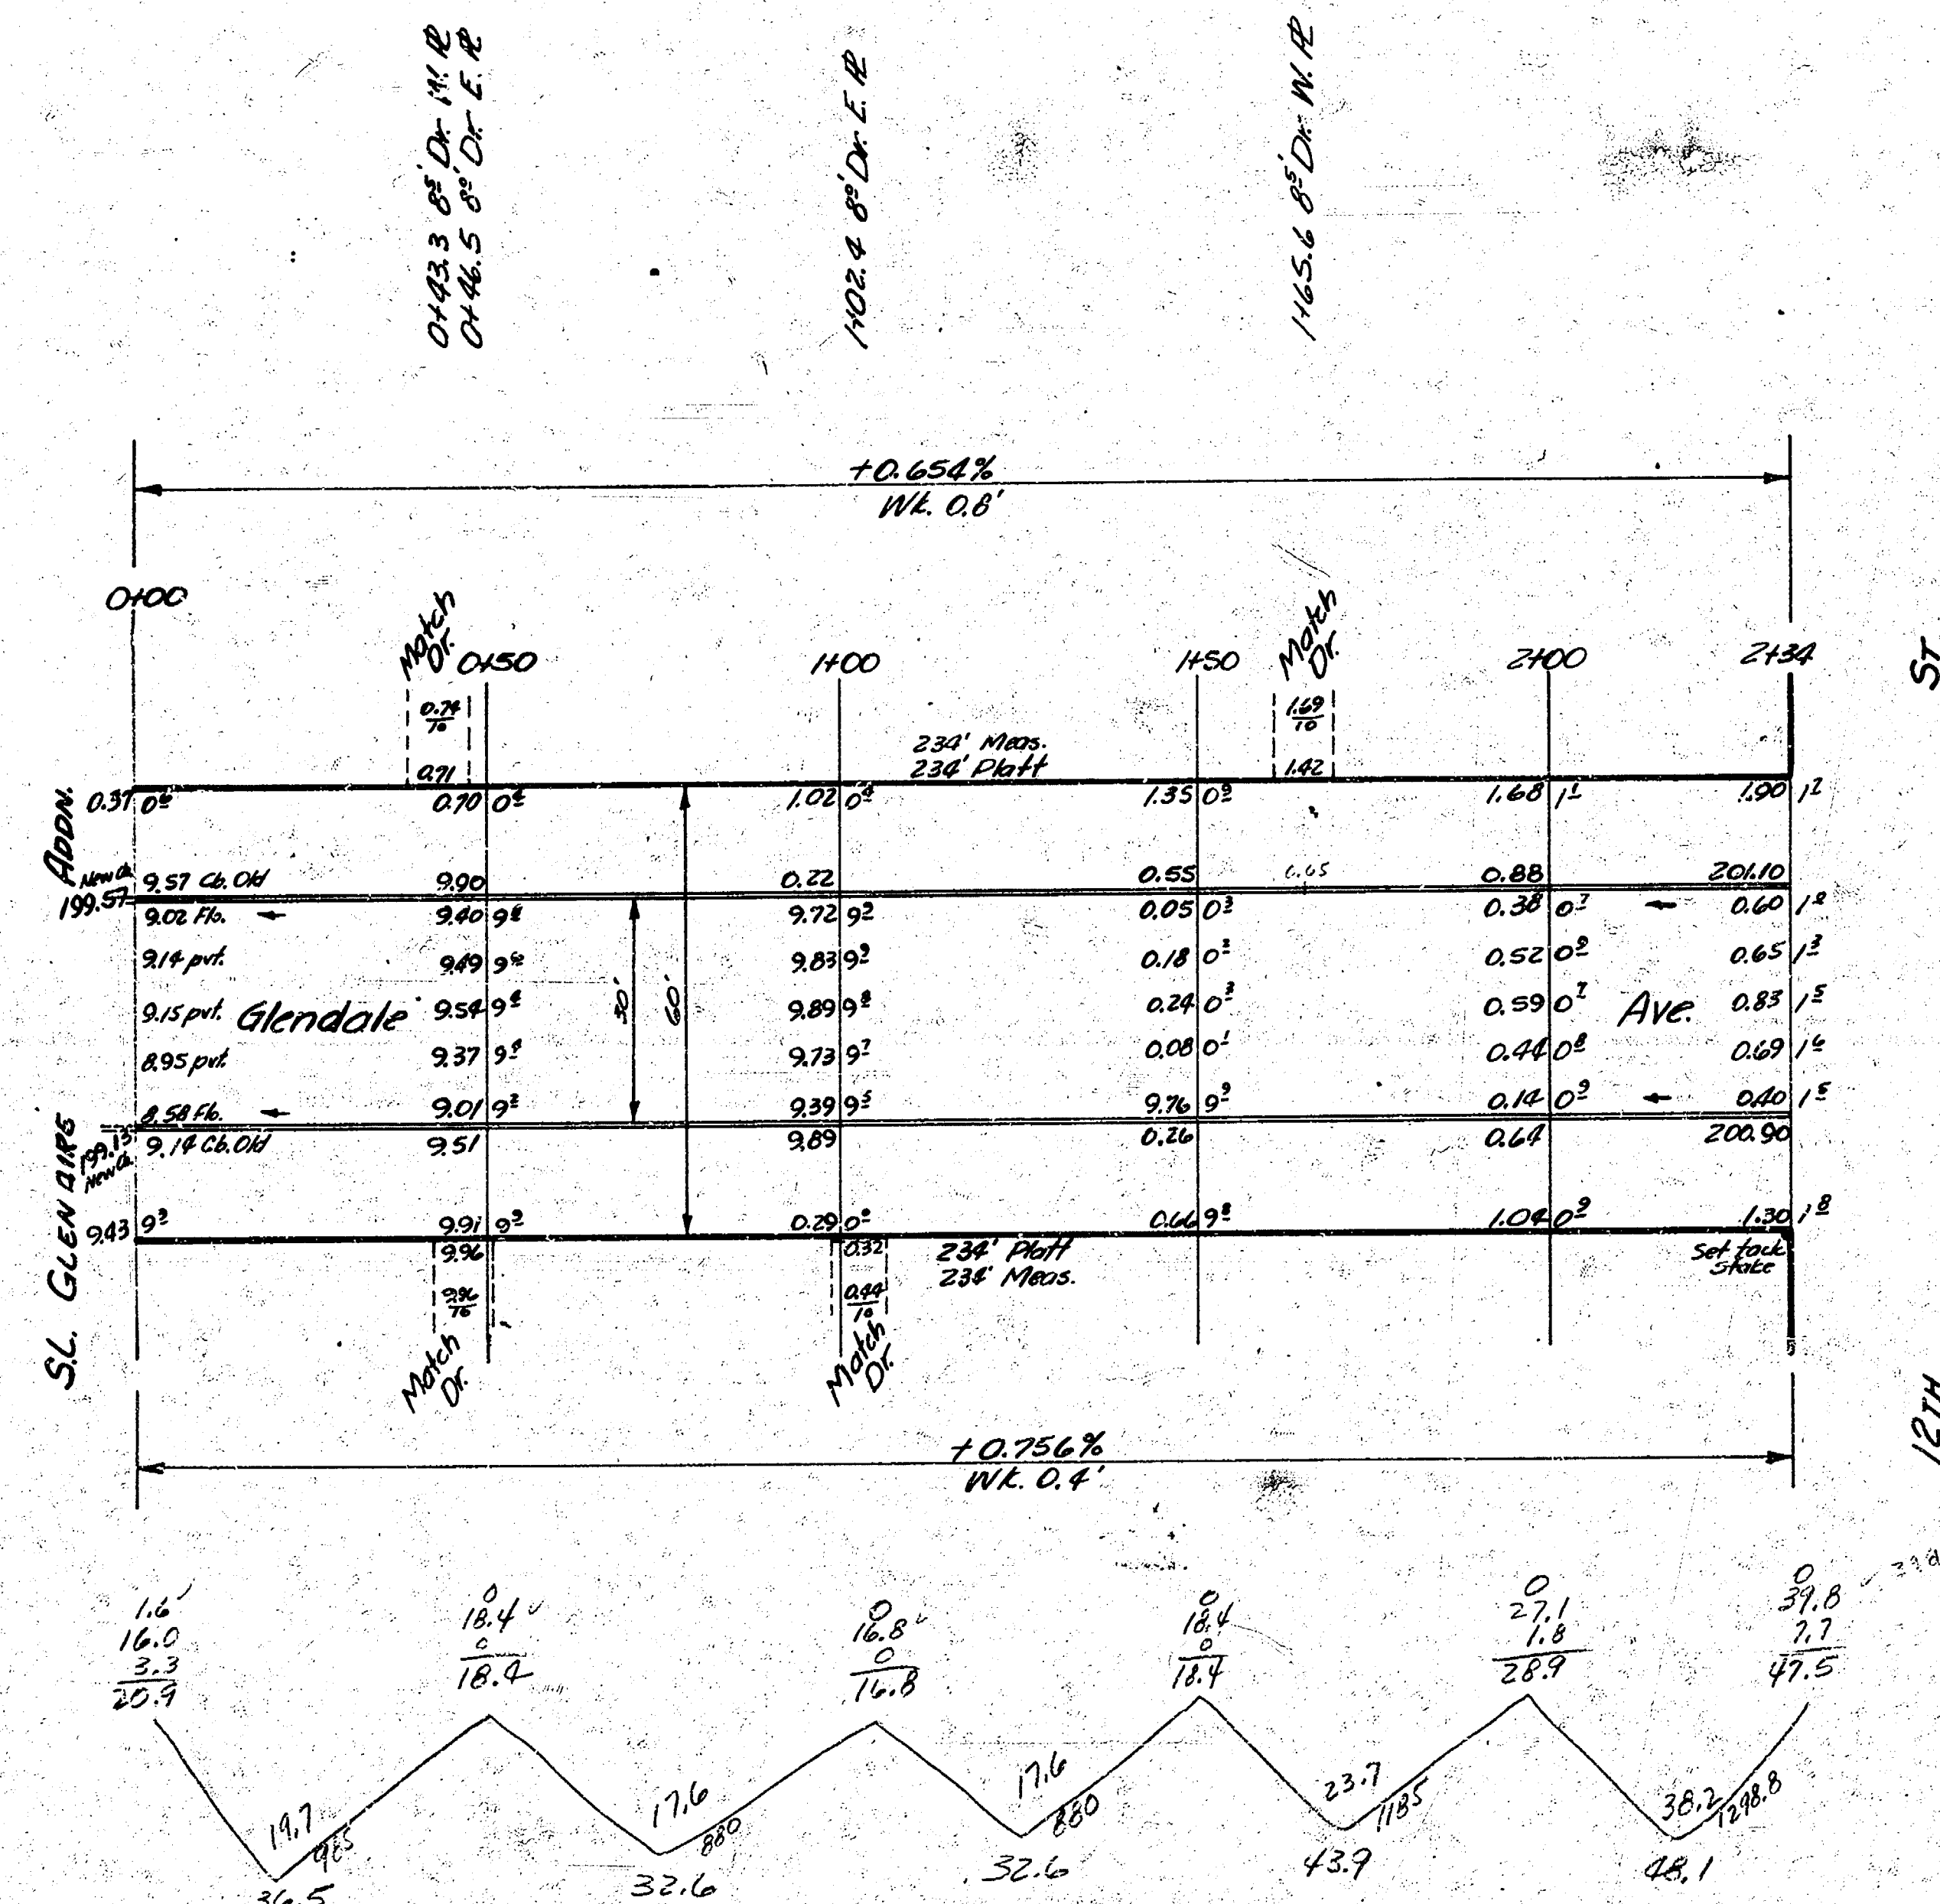

GLENDAL AVE.
 N. GLENLAIRE ADDN. TO SL 12TH
 30' CONC. & C&G.

CITY OF WICHITA, KANSAS
 B.E. SMITH CITY ENGINEER
 JAN. 16, 1953 PROJ. NO. 012-185

SL 12TH
 10' S&G
 10' CONC. & C&G
 10' CONC. & C&G
 10' CONC. & C&G