



B.M. 20167 40" Spine in Catappa Tree NE Cor. 13th & Oliver

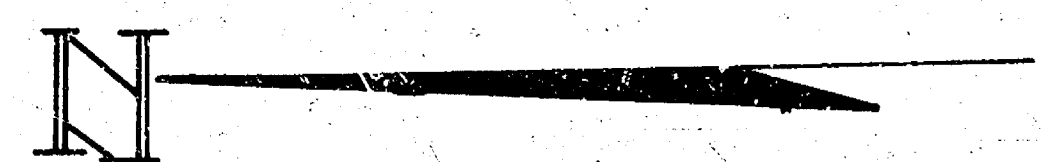

Property

281.2
10.1
93.5
130.1
139.4
143.3
112.8
113.7
507.1
712.0
887.8 2 1/4

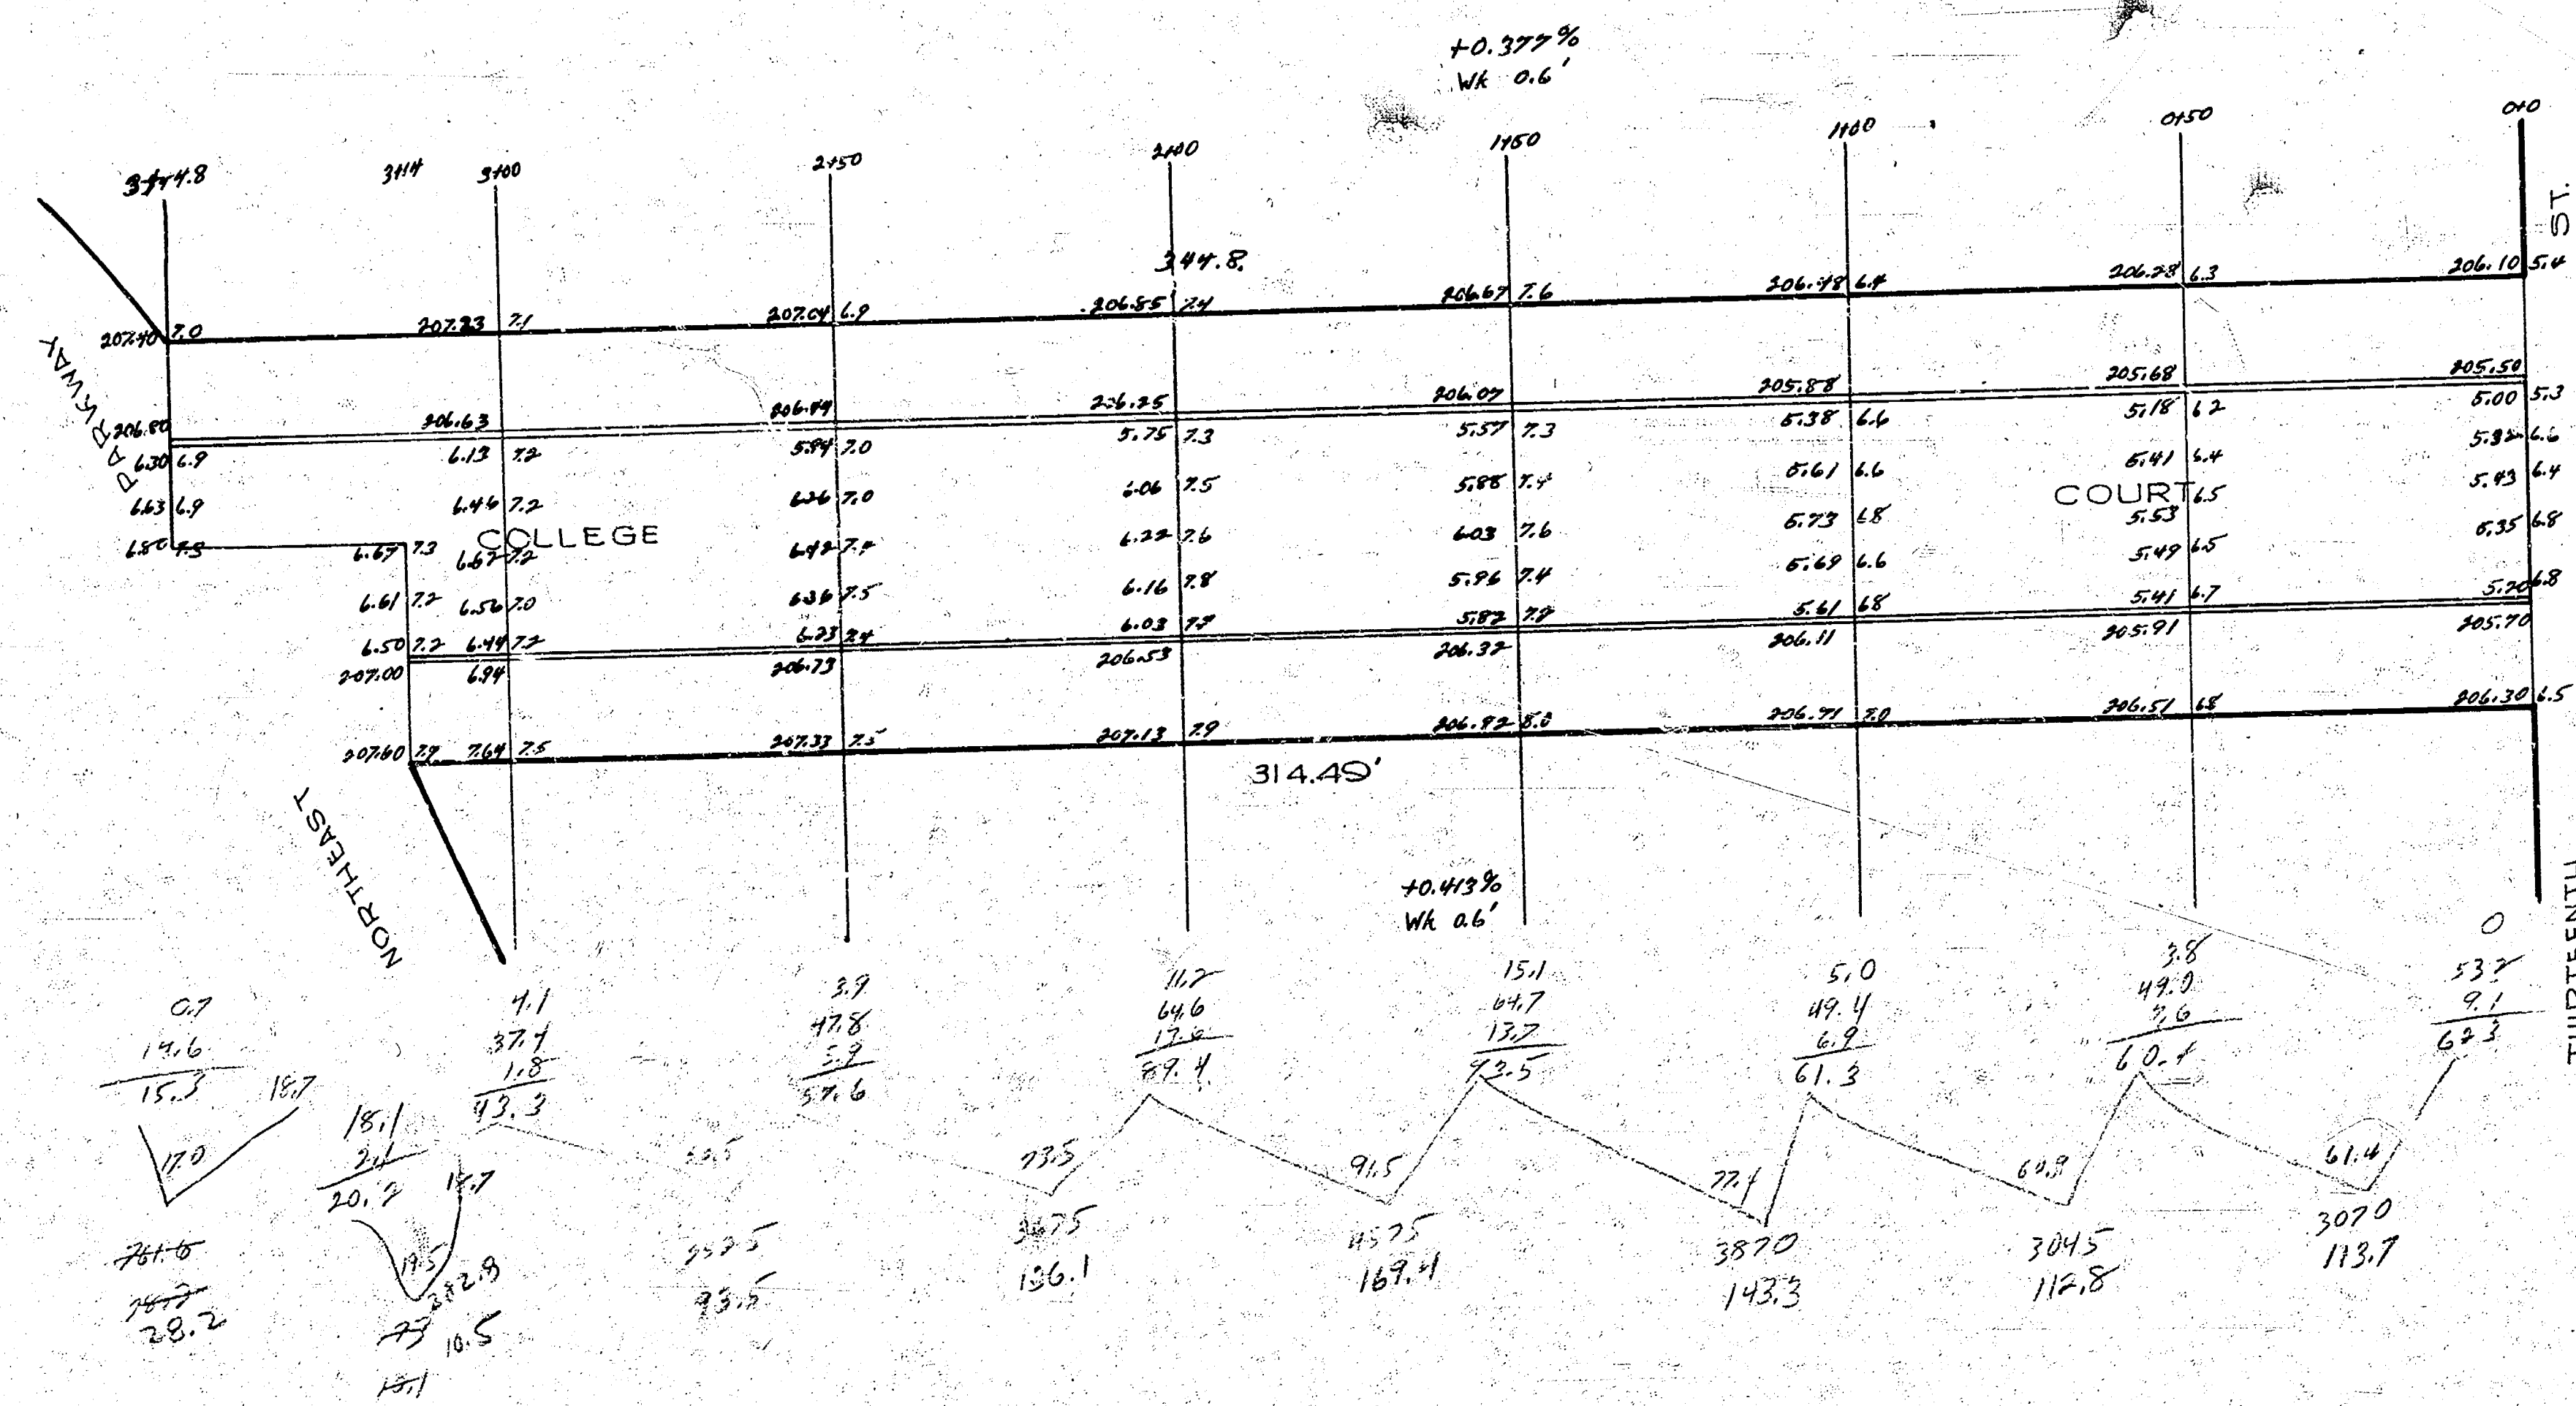

COLLEGE COURT
 NL Thirteenth — SL Northeast Pkwy
 30' Conc'd Cb.
 City of Wichita, Kansas
 Lk White City Engineer
 Date: 9-27-48 Project No. 13-120

4 14 5 4