
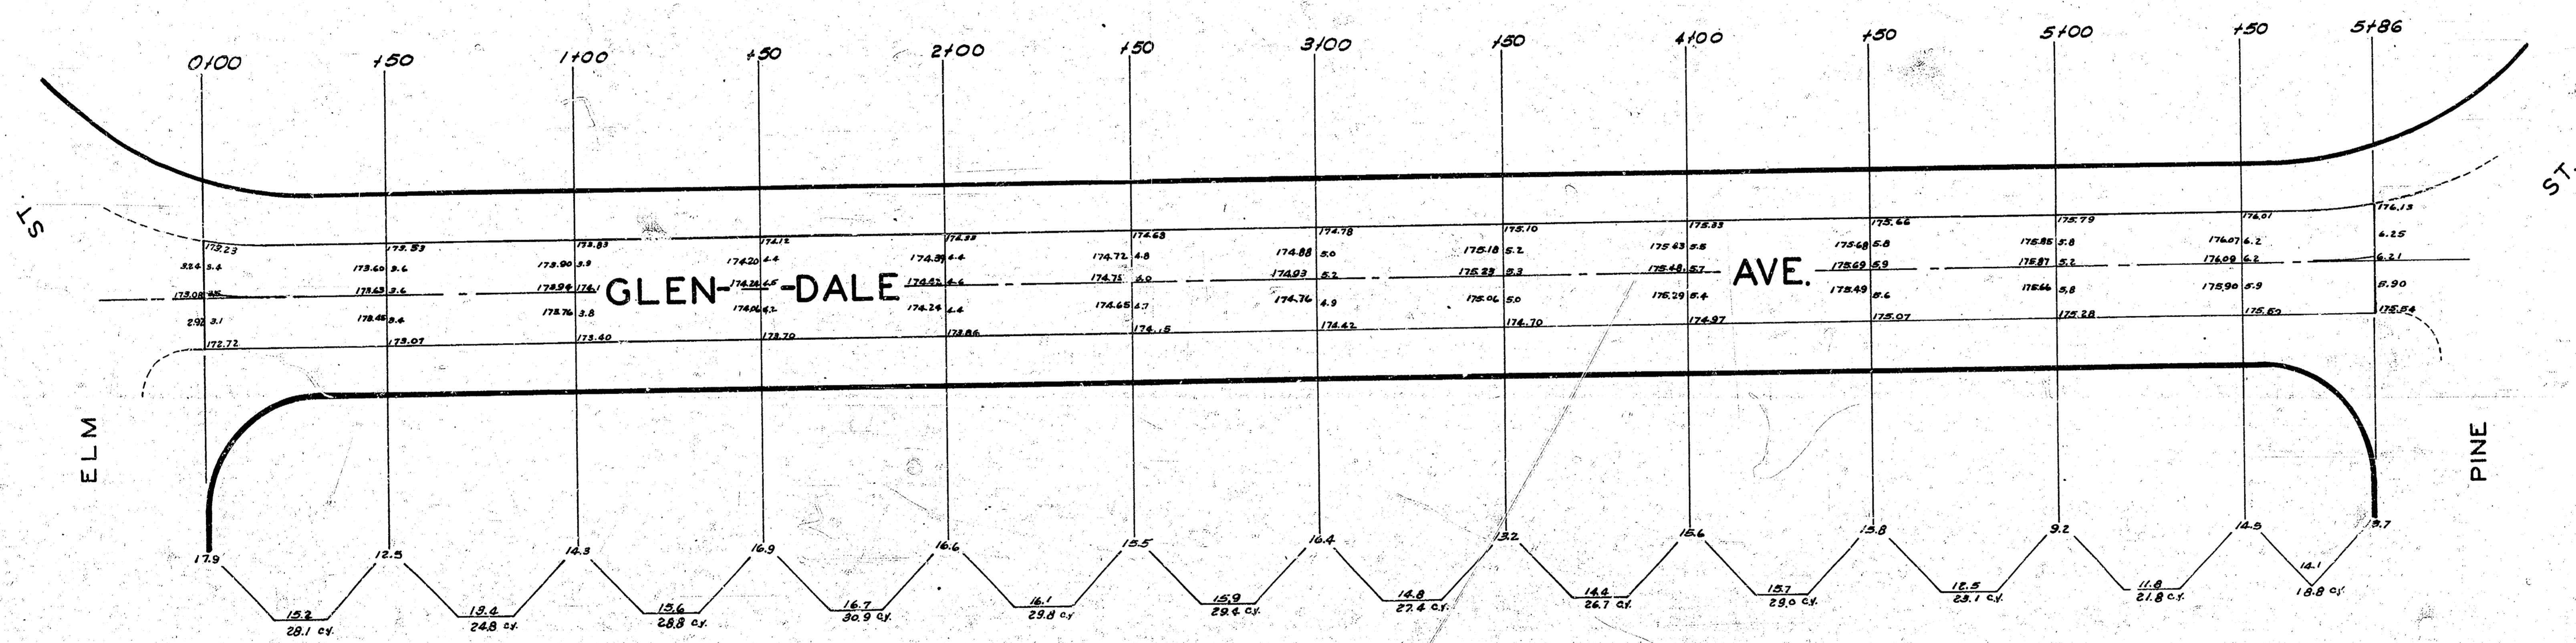


B.M. 173.12 "X" ctr. rd. N.E. Glendale & Elm

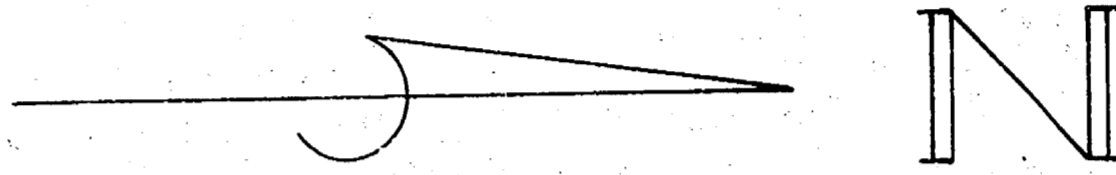


1946
GLENDAL AVE.
 N.L. ELM -- S.L. PINE
 26' CONCRETE
 CITY OF WICHITA
 L.K. WHITE CITY ENGR.