



Beck's
L.H.

R.M. 16211 D.M. 0166 So. Ch Orme - E.S. Oliver

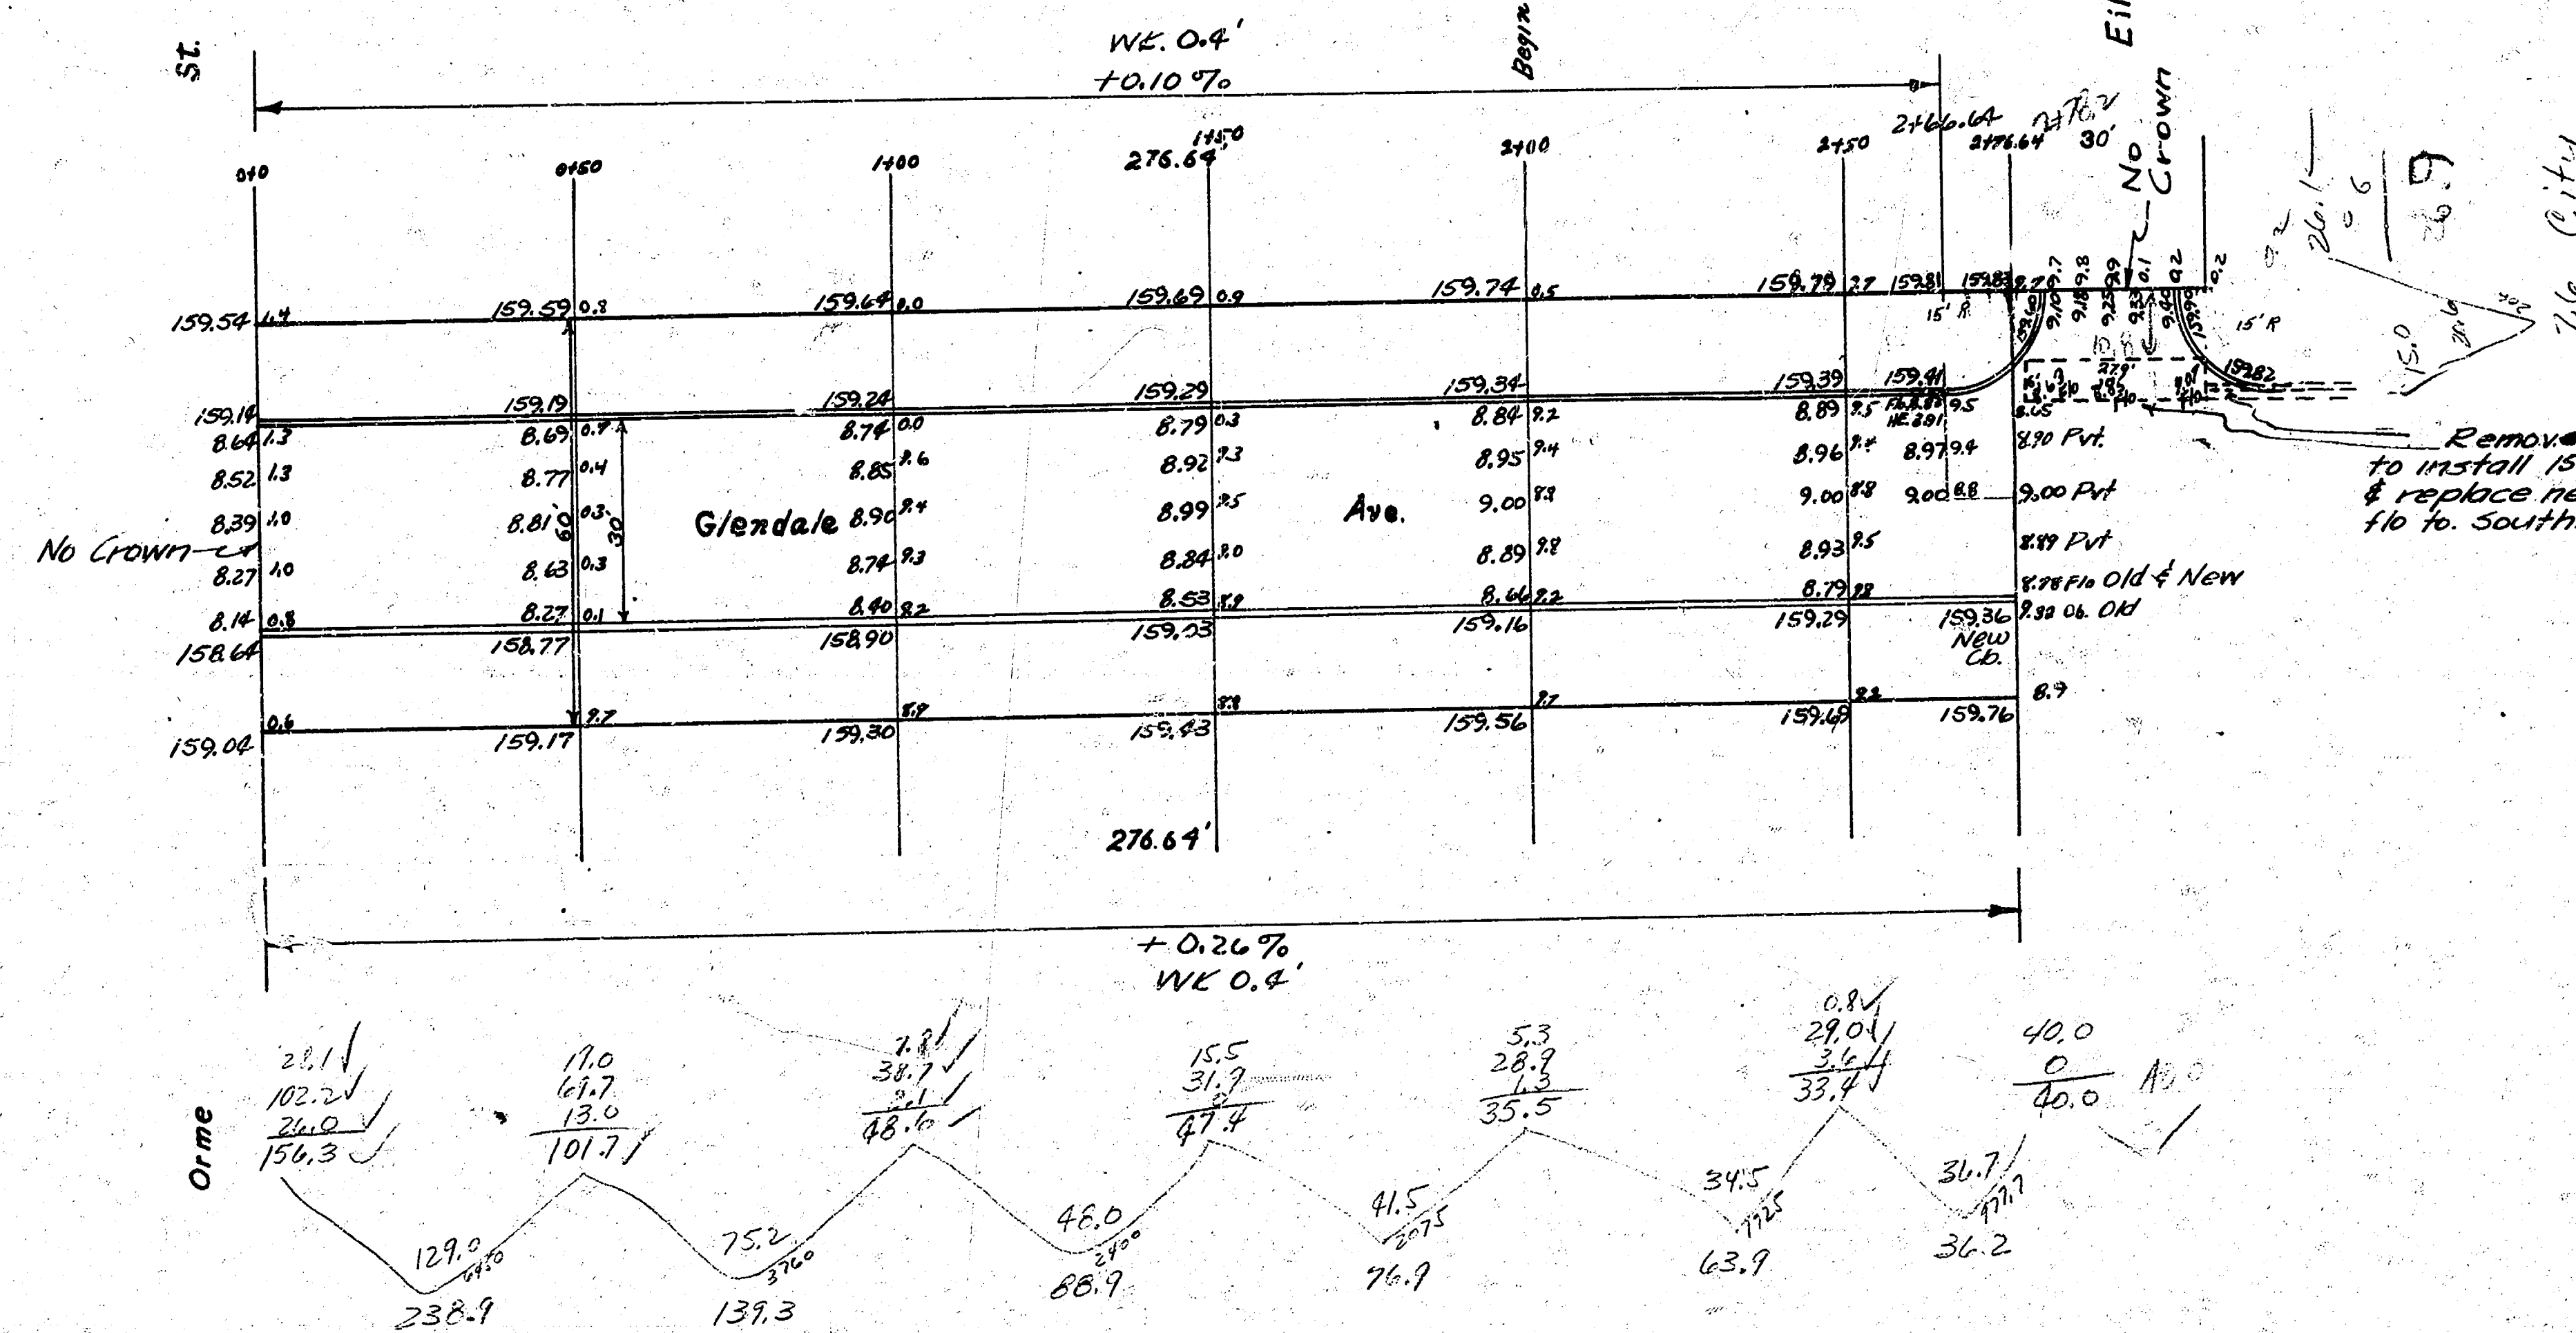

Prop.
238.7
139.3
66.9
76.6
43.9
36.2
443.8
+18.6
708.2 Cu Yds.

City
7.6
+18.6
8.2 Cu Yds.

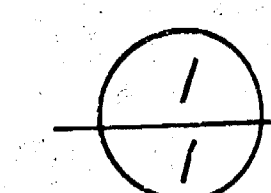

Glendale Ave.
N.L. Orme - N. 276.64'
30' Conc. & Cb.
City of Wichita Kansas
L.K. White City Engineer
July 1948 Project C18-100

4 14 5 13