


B.M. 144.31 Bolt N.S. Elm Tree 100' W. & 50' N. of N.W. Cor. Elpyco & Larry Lane

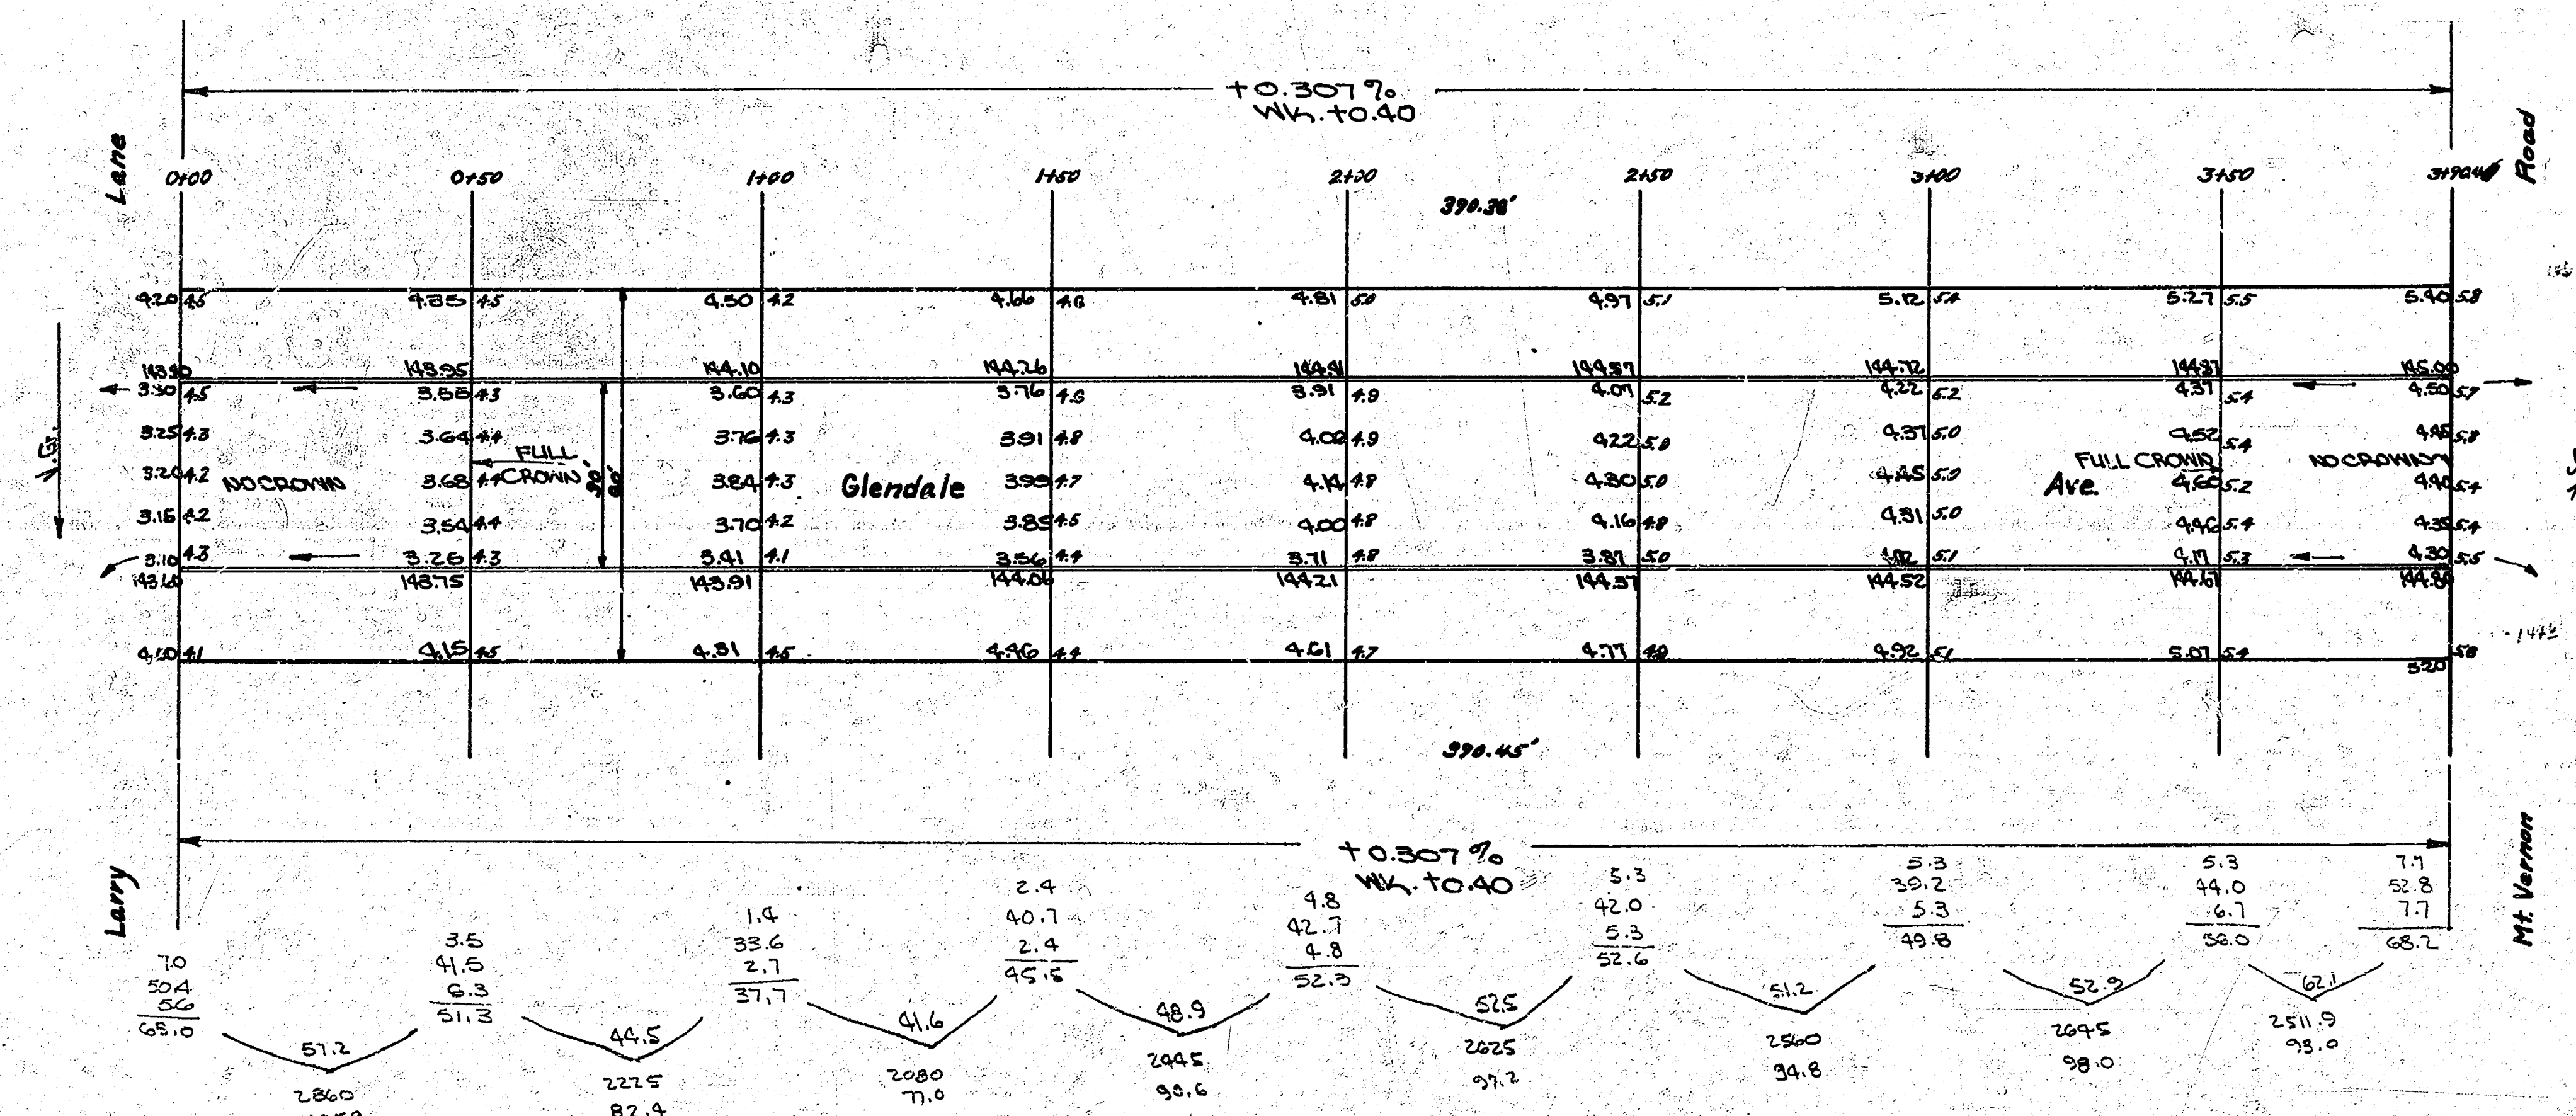

PROPERTY
105.2
81.4
71.0
90.6
97.0
94.8
98.0
93.0
133.9
78.9 + 107.0
812.8 cu. yds

Glendale Ave.
N.L. Larry Lane — S.L. Mt. Vernon Road
30' Conc. & Cb.
City of Wichita, Kansas
L.M. White City Engineer
February, 1950 Project C10-5