


B.M. 96.64 NE corner 1st step house NW corner Wiram & 33rd
 B.M. 96.02 NE corner concrete porch house #3401 33rd (SW corner 33rd & Glenn)
 B.M. 93.74 "R" in Ritchie W.L. Glenn West, N. ab. 32nd.

EXCAV
 Prop. 587.7 cu Yds. City 1633 cu Yds.

Chaining from S. to N. on W. R.

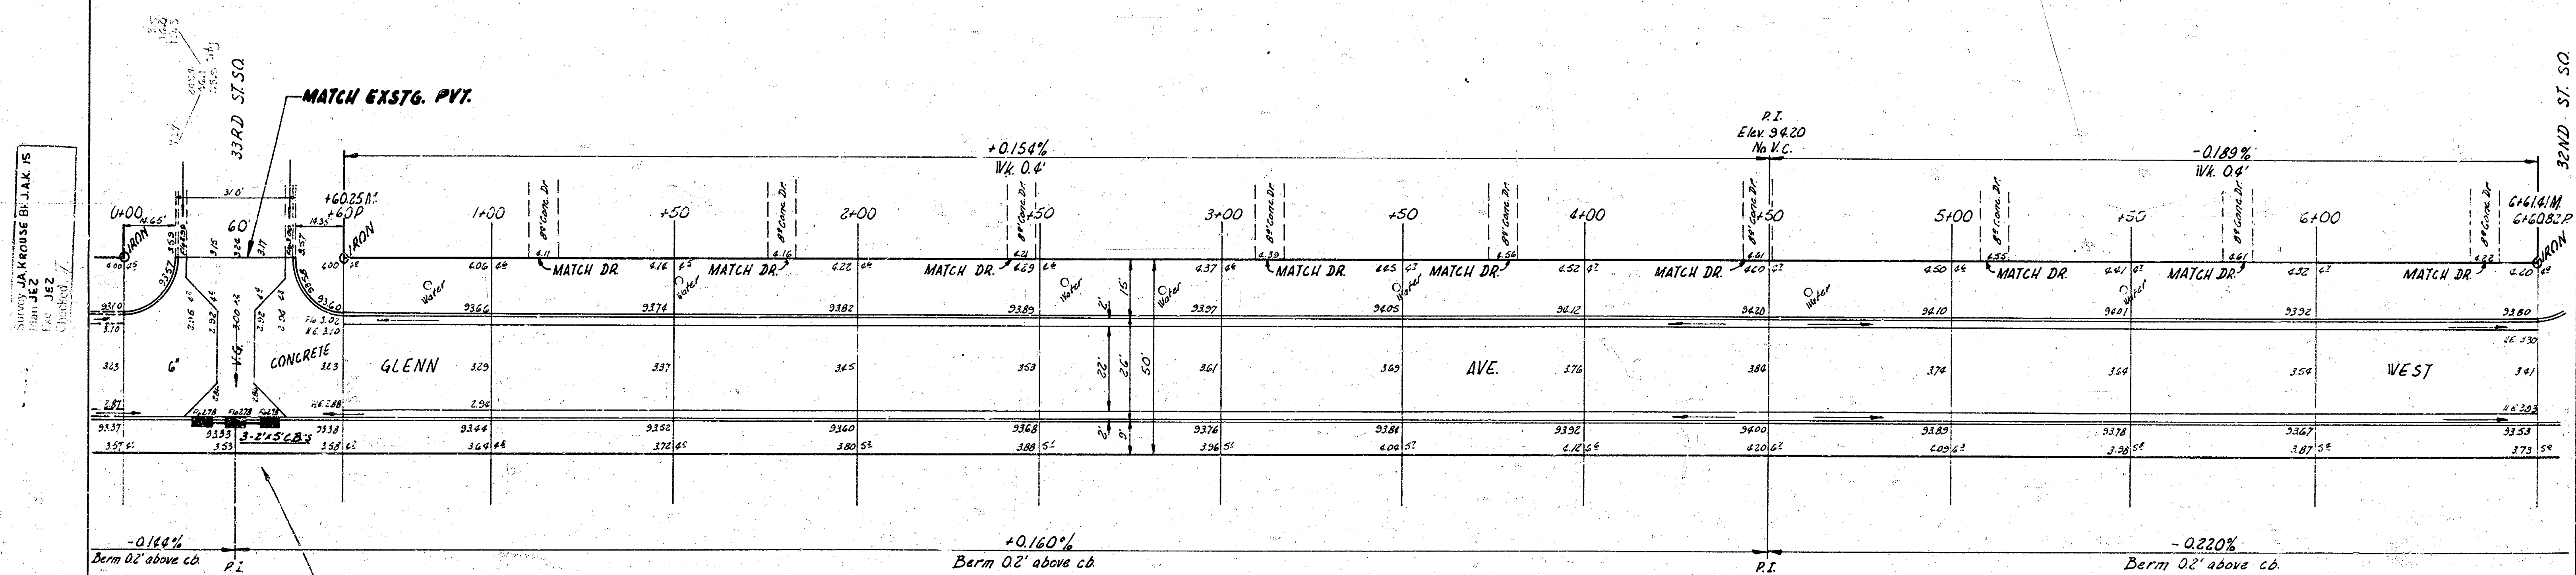

Survey J.A. Kreuze B. J.A. K. S.
 1952
 Checked J.

-0.160%
 P.I.
 Elev. 93.33
 No V.C.
 Berm 0.2' above cb

NOTE:
 Construction of headwall & catch basins & installation
 of pipe is to be a separate item & is not to be
 included with the paving project.

+0.160%
 Berm 0.2' above cb


-0.220%
 Berm 0.2' above cb




TOTAL EXCAV
 Prop. 587.7 cu Yds. City 1633 cu Yds.

GLENN AVE. WEST
 S.L. 33RD ST. SO. - S.L. 31ST. SO.
 22'-2'-26' A.C.
 CITY OF WICHITA, KANS.
 B.E. SMITH CITY ENGINEER
 MARCH 1952 PROJ. C15-214


1/5

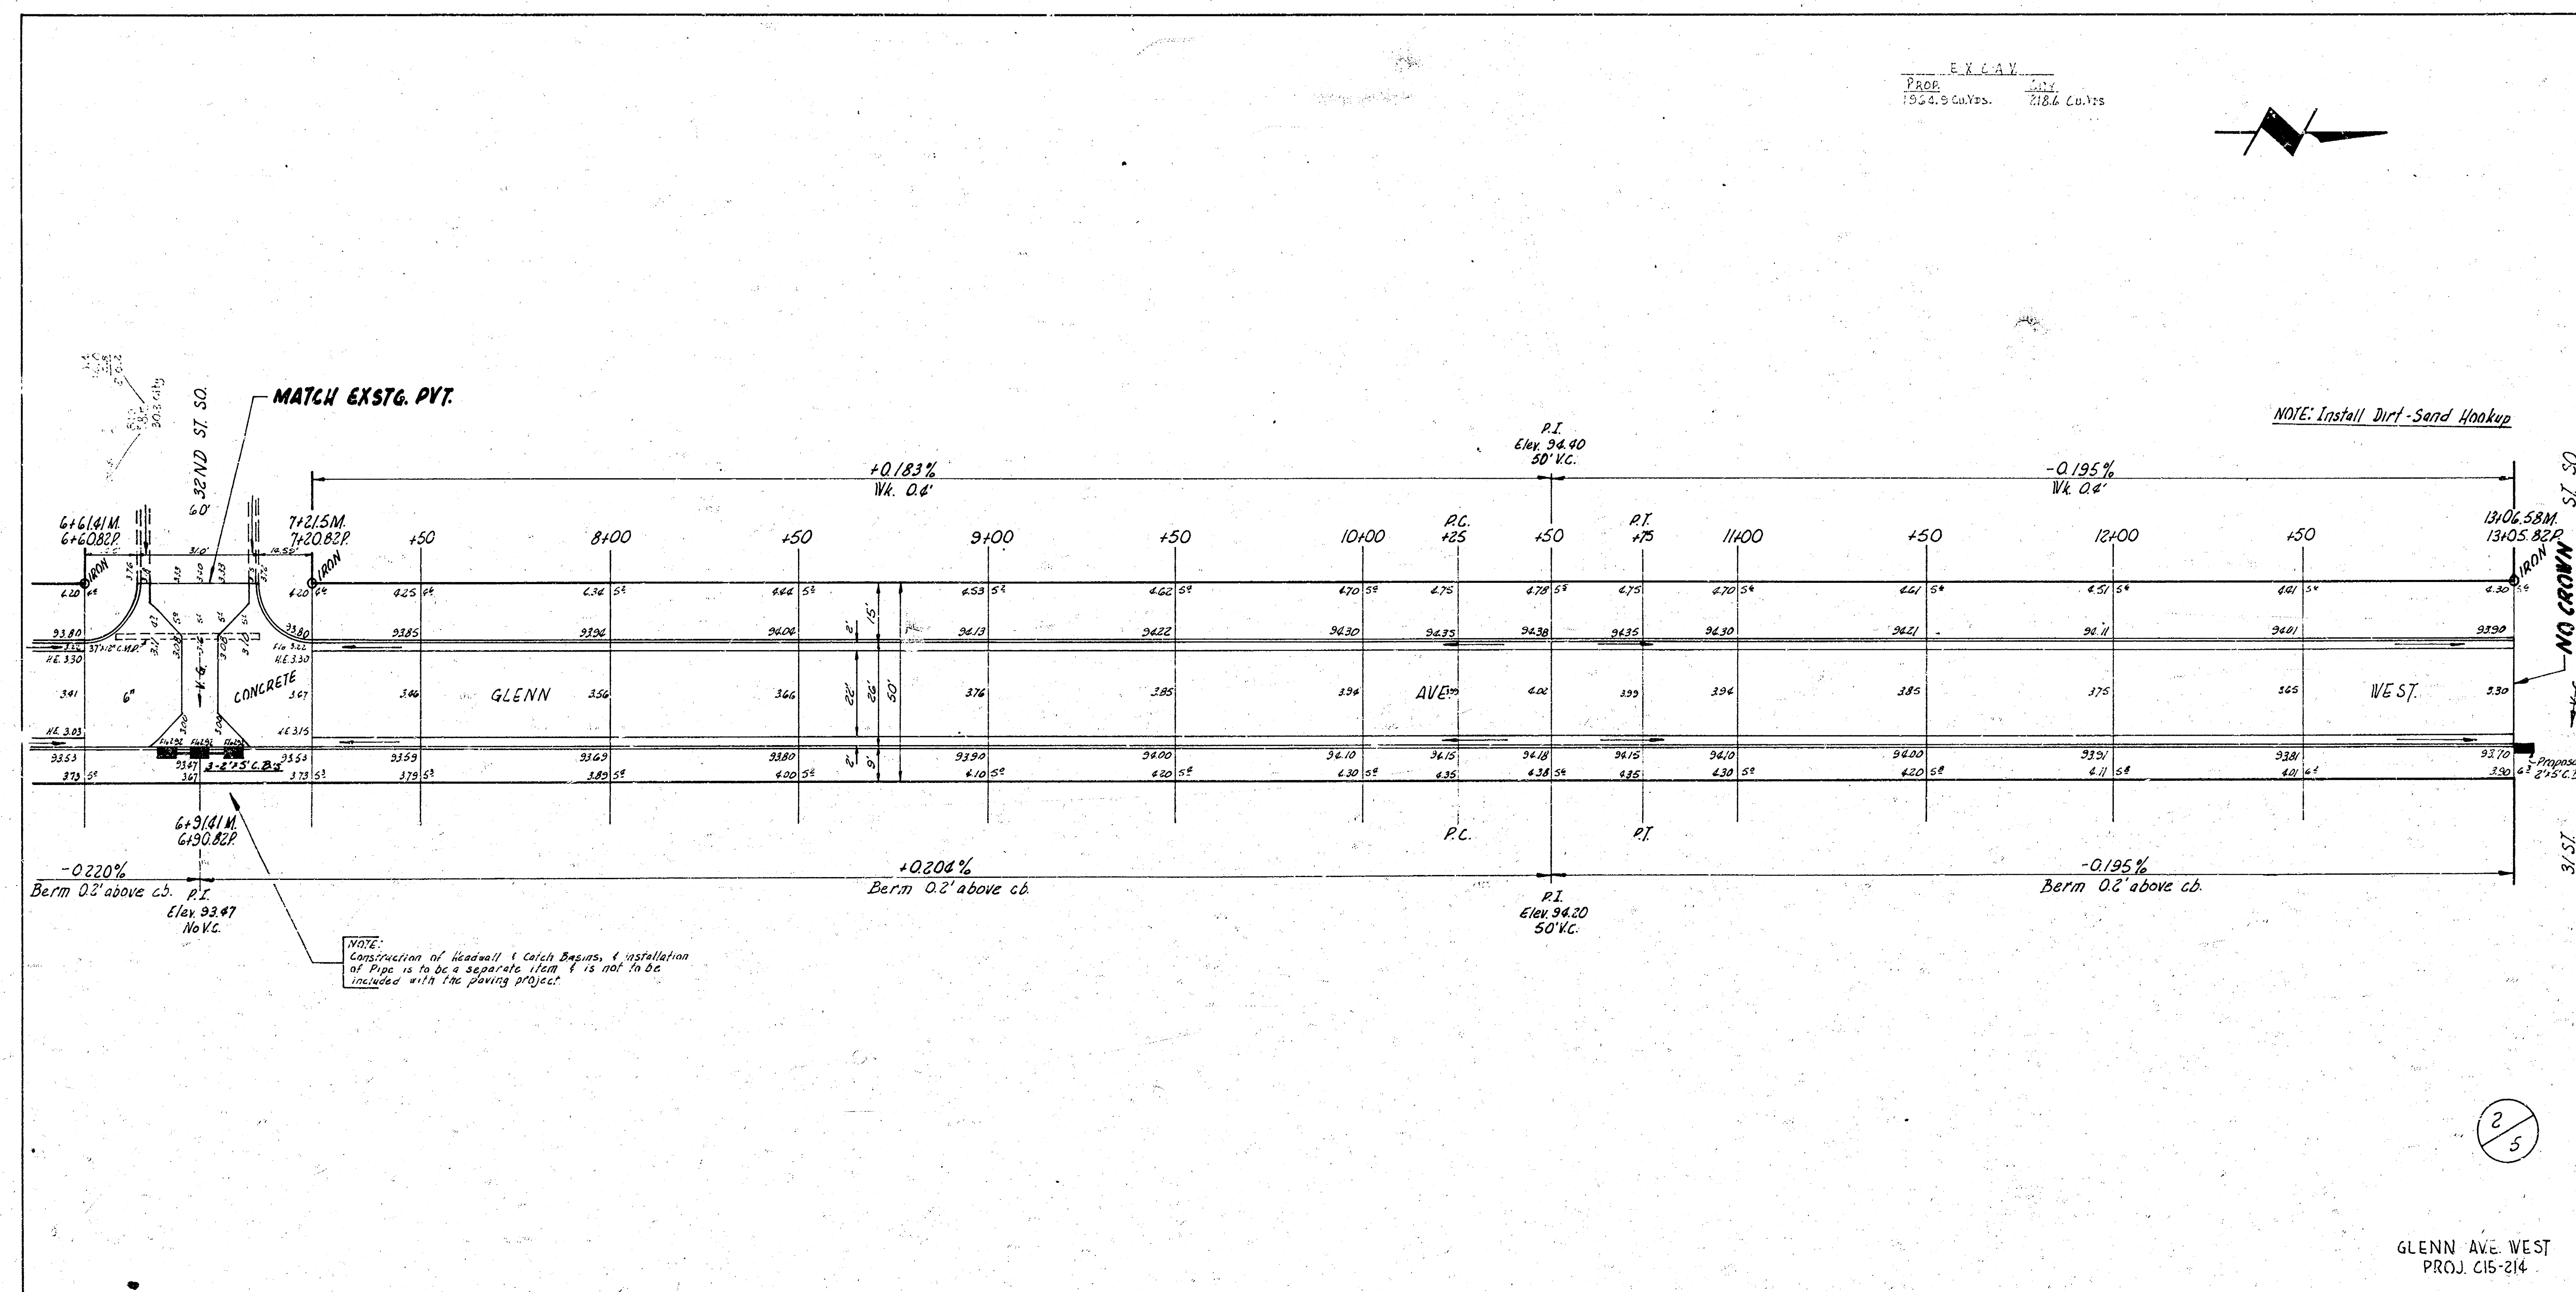


B.M. 96.64 N.E. corner 1st step house NW corner Wiram & 33rd
 B.M. 96.02 N.E. corner conc. porch house #3401 33rd & Wiram
 B.M. 9374 "R" in Ritchie W.L. Glenn West, N. cb. 32nd.

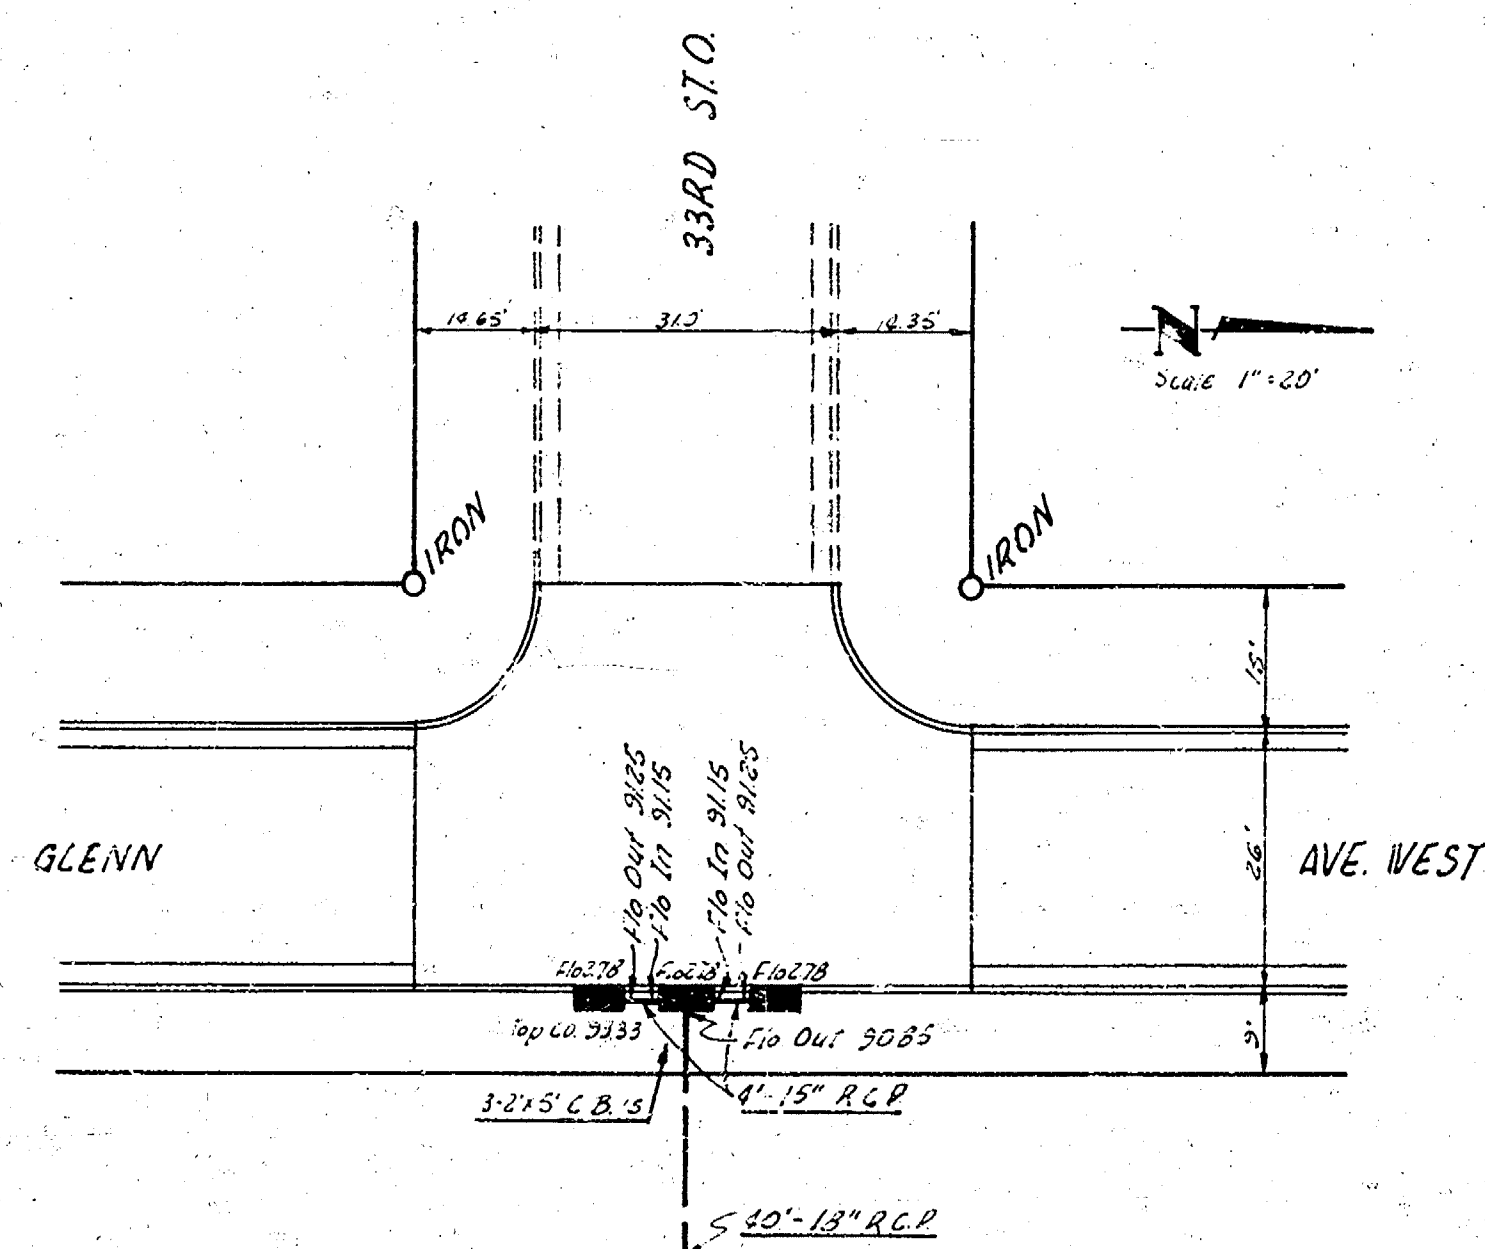


NOTE:
 Riprap with broken concrete. Price of
 same to be included in cost of pipe.

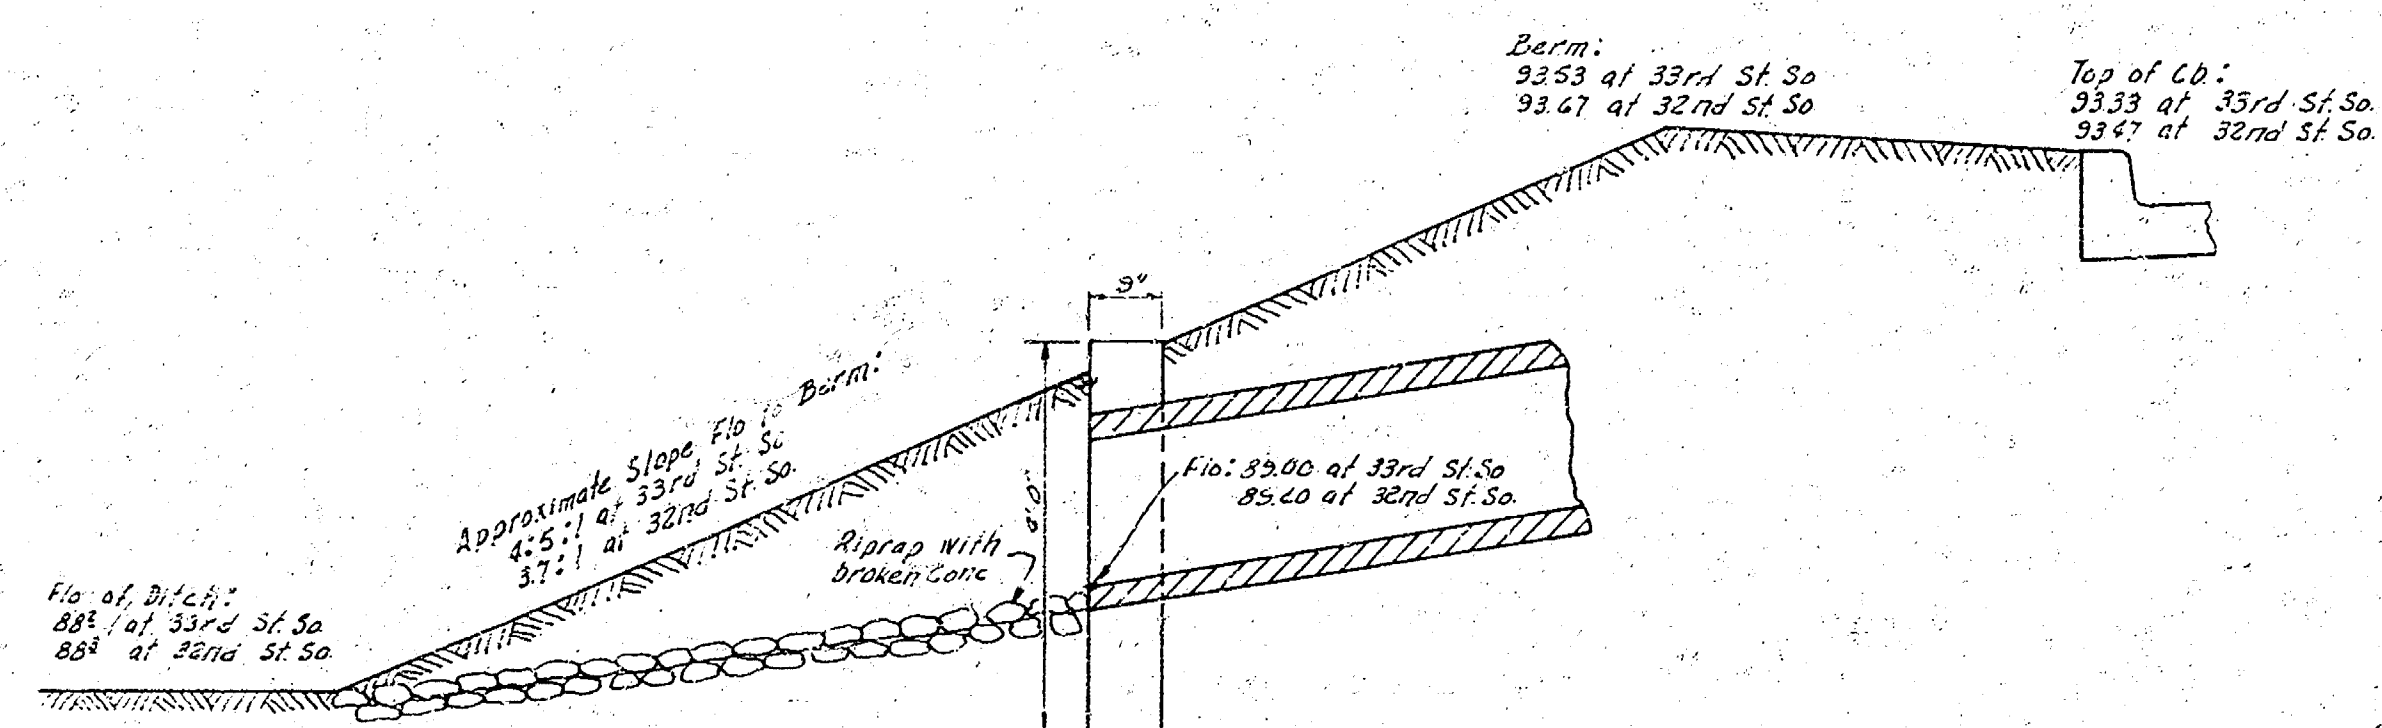

SECTION THRU BANK AT HEADWALL
 NOT TO SCALE

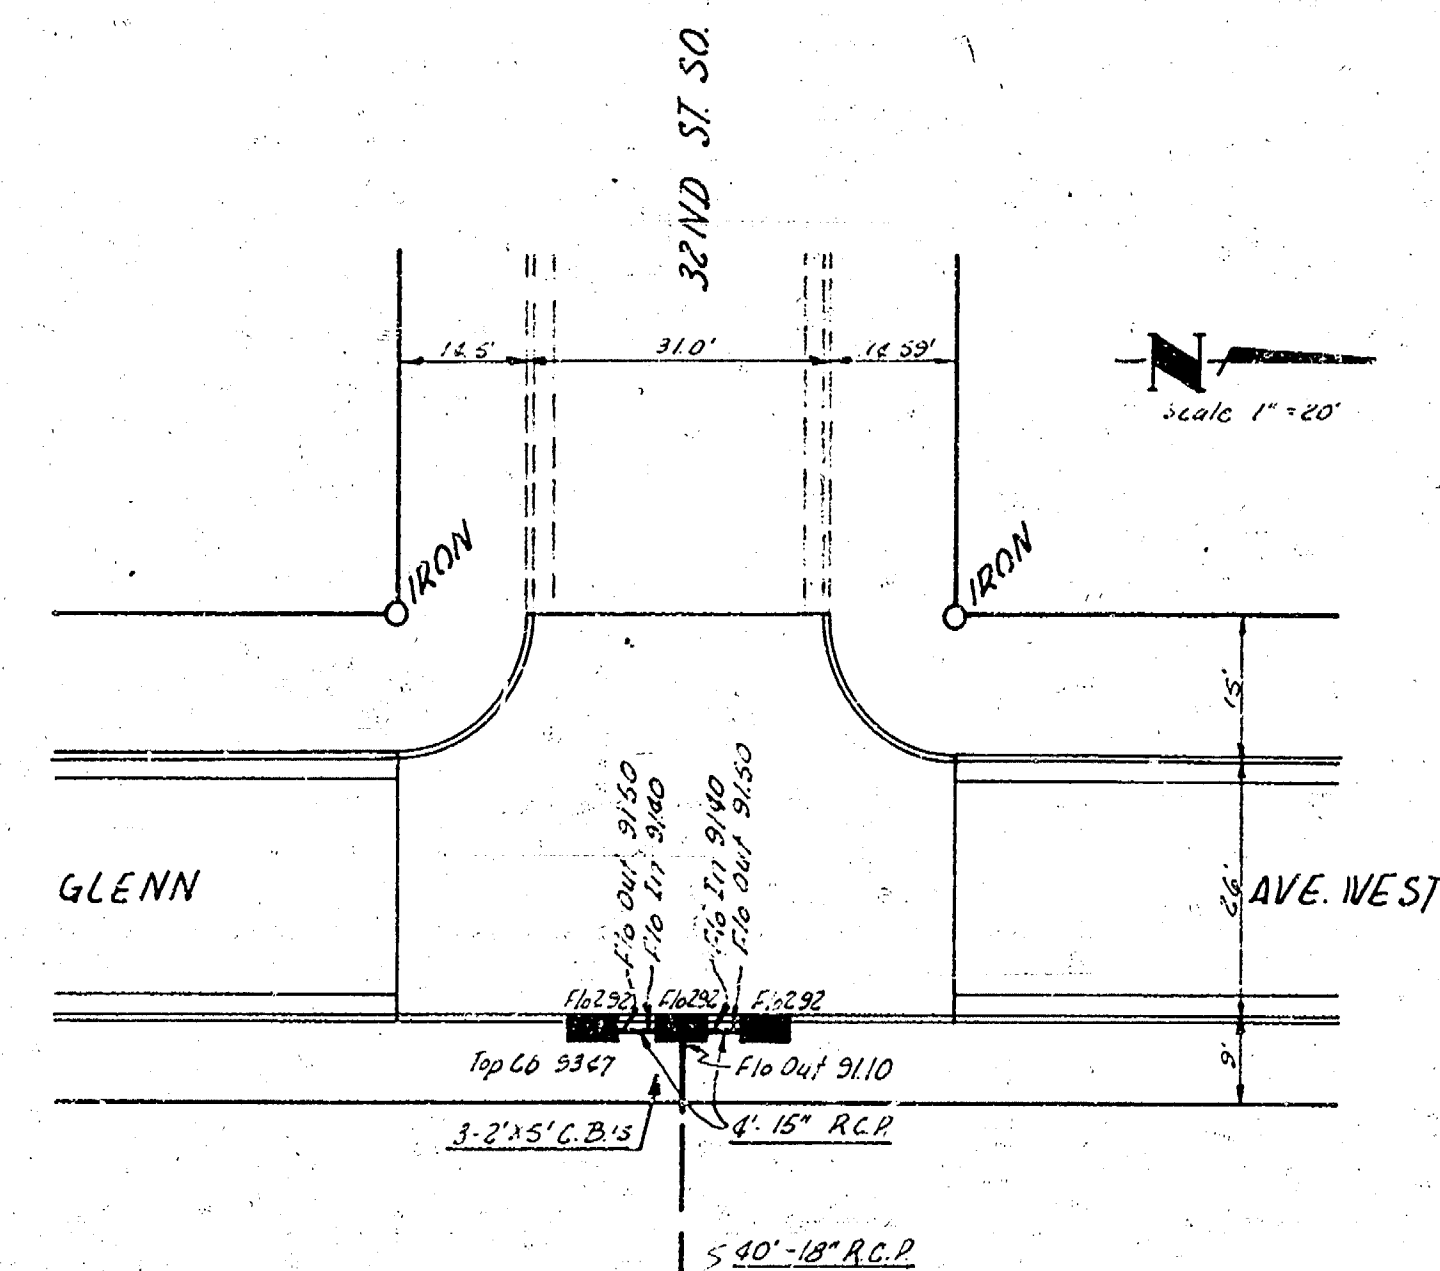

NOTE:
 Riprap with broken concrete. Price of
 same to be included in cost of pipe.

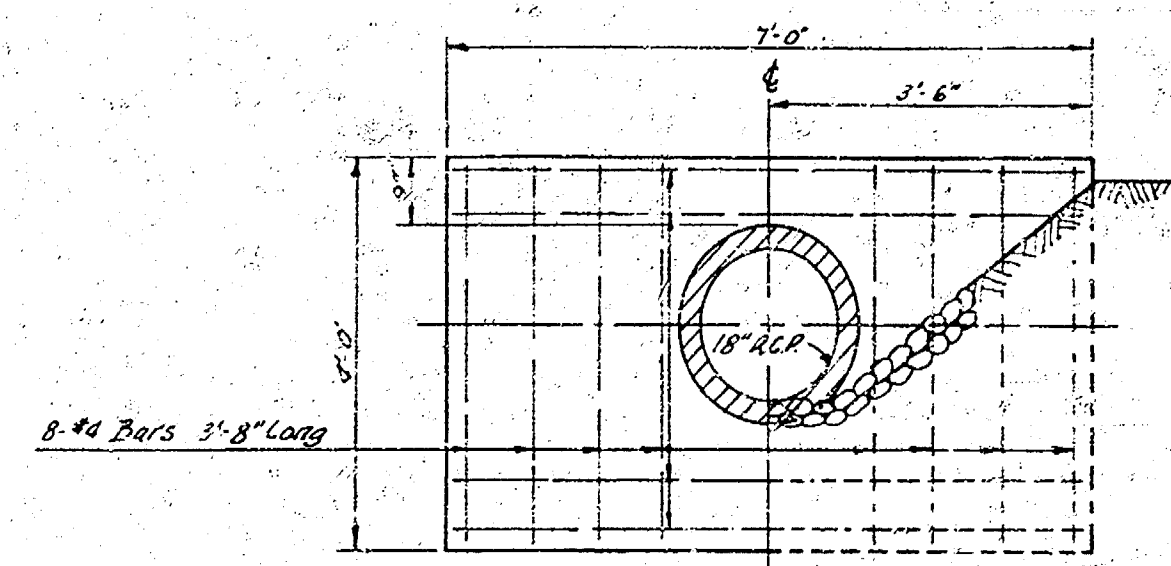

ELEV. OF REINFORCED CONC. HEADWALL
 NOT TO SCALE
 SYMMETRICAL ABOUT C

INCIDENTAL DRAINAGE
 IN CONNECTION WITH PAVING OF
 GLENN AVE. WEST
 FROM S.L. 33RD ST. S.O. TO S.L. 31ST ST. S.O.
 CITY OF WICHITA, KANS.
 B.E. SMITH CITY ENGINEER
 'ARCH 1956 PROJ. C15-214

