

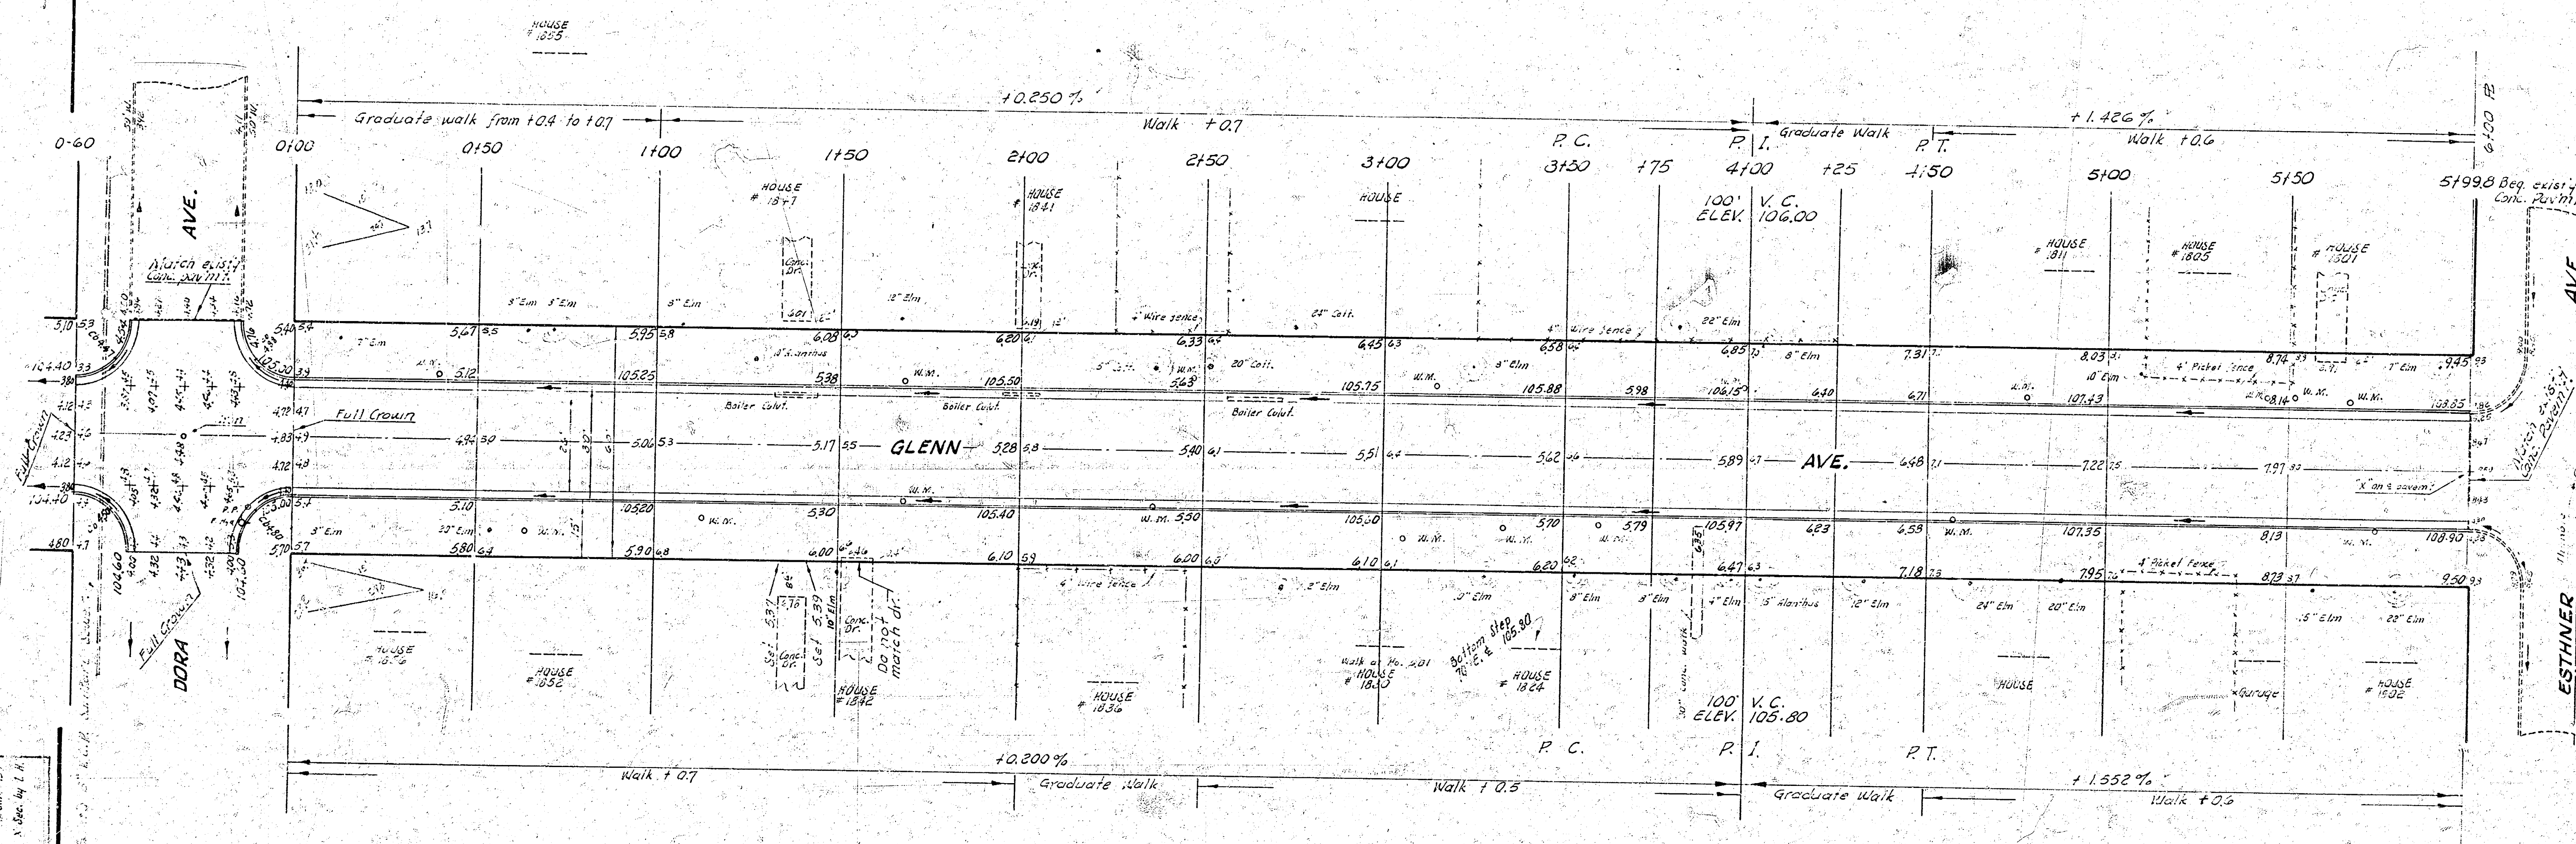
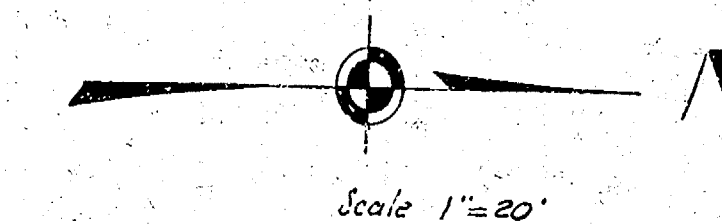
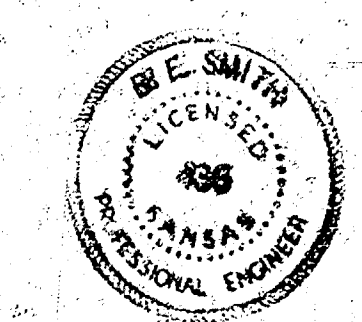


B. M. 104.51 "G" in Globe W. Glenn So. curb Dora.
 B. M. 107.60 "M" in Mueller Fire Hydr. NW Vine & Esthner.
 B. M. 108.83 "G" in Globe S. Esthner west curb Glenn.
 Base = E. Glenn Ave.

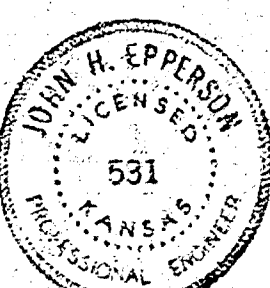

Excavation

City	Prop.
81.0	825.8
8.1	8.0
10% 89.1	929.8
10% 89.1	929.8

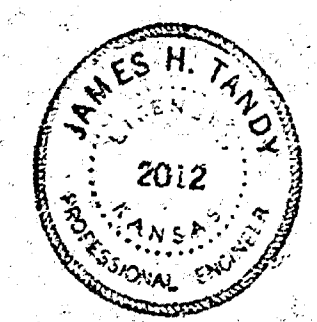

GLENN AVE.
 SL DORA AVE. TO SL ESTHNER AVE.
 26'-2'-30" A.C.
 CITY OF WICHITA, KANSAS
 B. E. SMITH CITY ENGINEER
 APRIL 1961, PROJ. NO. CIO-103