

B.M. 105.76 "G" IN GLOBE W.S. VINE & AL. DORA

STA. ON E. R.

EXCAVATION
 Prop. 822.7
 +10% 822.3
 905.0 cu. yds

3x12 FENCE W. & BEG FENCE N. 40' LT
 3x12 FENCE E. & BEG FENCE N. 00' RT

+0.10% WK 0.4'


3x6 S & 4x12 CMP T' LT

4x42 AND FENCE N. & BEG FENCE E. 2.5' LT


5x40 & 4x18' PLANK CLIP 35' LT

5x45 WATER METER 6' LT

6x12 END FENCE N. & BEG FENCE N. 40' LT

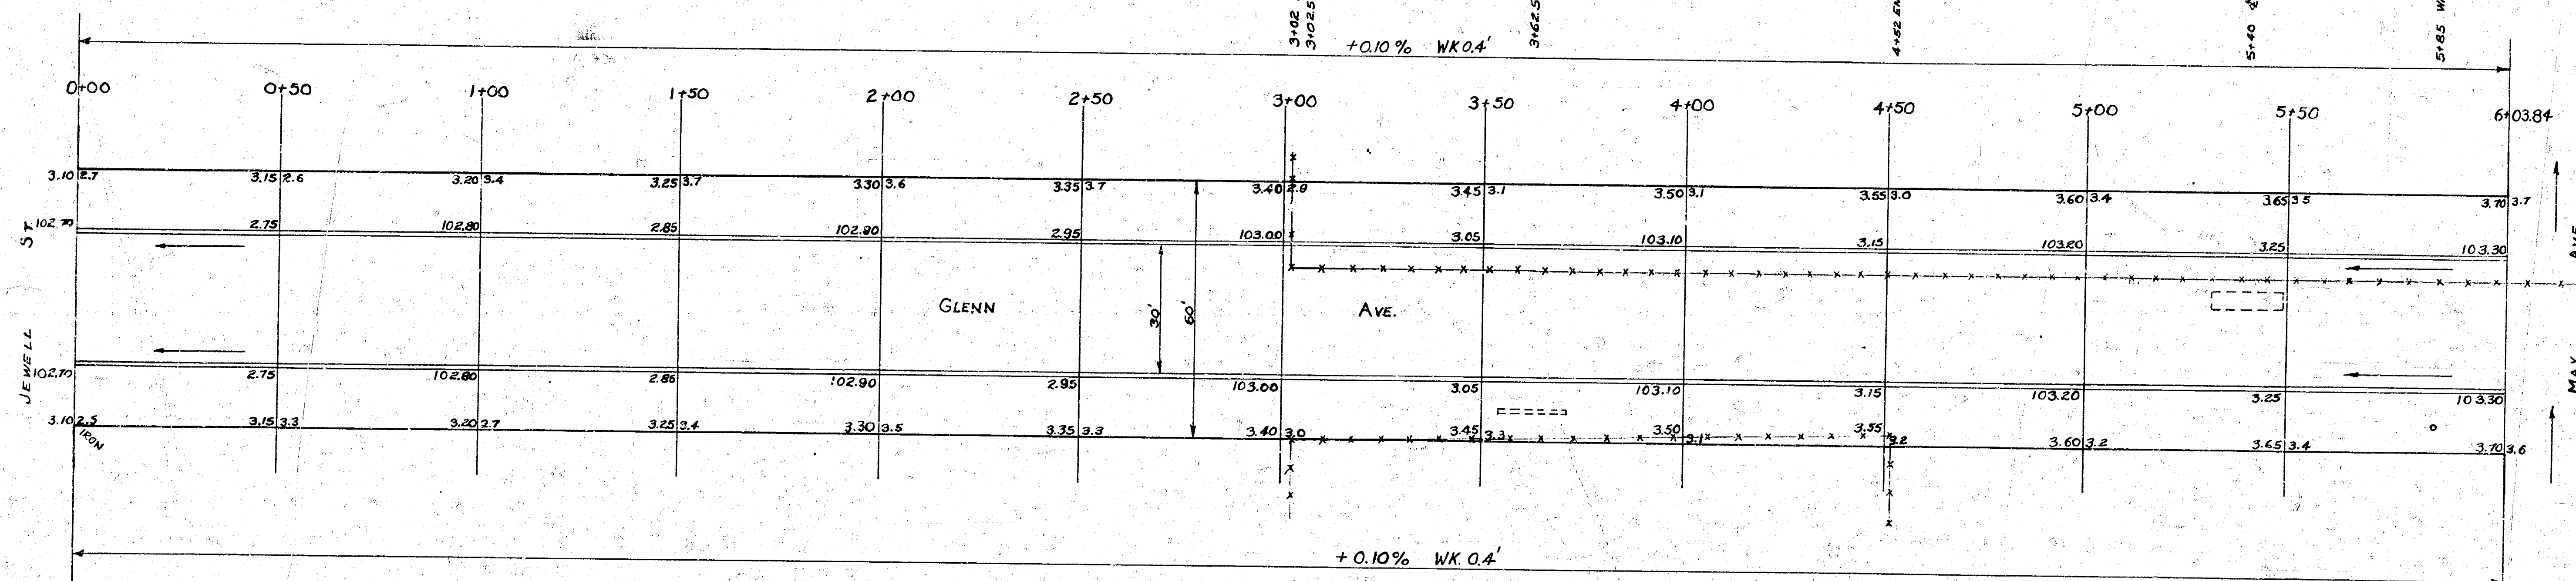

NOTE TO FIELD ENGINEER & CONTRACTOR:
 ALL ENTRANCE PIPES & CULVERTS ARE TO
 BE DISPOSED OF AS PER DIRT CHECKERS
 INSTRUCTIONS.

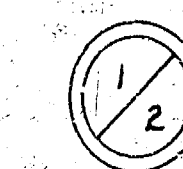

GLENN AVE.
 NL. JEWELL TO SL. MAY
 30' CONC & CB.
 CITY OF WICHITA KANSAS
 B.E. SMITH - CITY ENGINEER
 SEPT. 1953 PROJ. No. C-13-156