



B.M. 92.64 17' in Mueller Fire Plug N.E. Glen Oaks Dr. @ Intersection Glen Oaks Circle

NOTE: Sta. for X-Section Topog. on Cul-de-Sac is on d. between exist. Cb. & Gtr. and is calculated from a turned in prelim. survey. Sta. for X-Section on Glen Oaks Circle is on d. Sta. of Topog. to it is from face of Lt. Cb. Sta. of Topog. to it is from face of Rt. Cb.

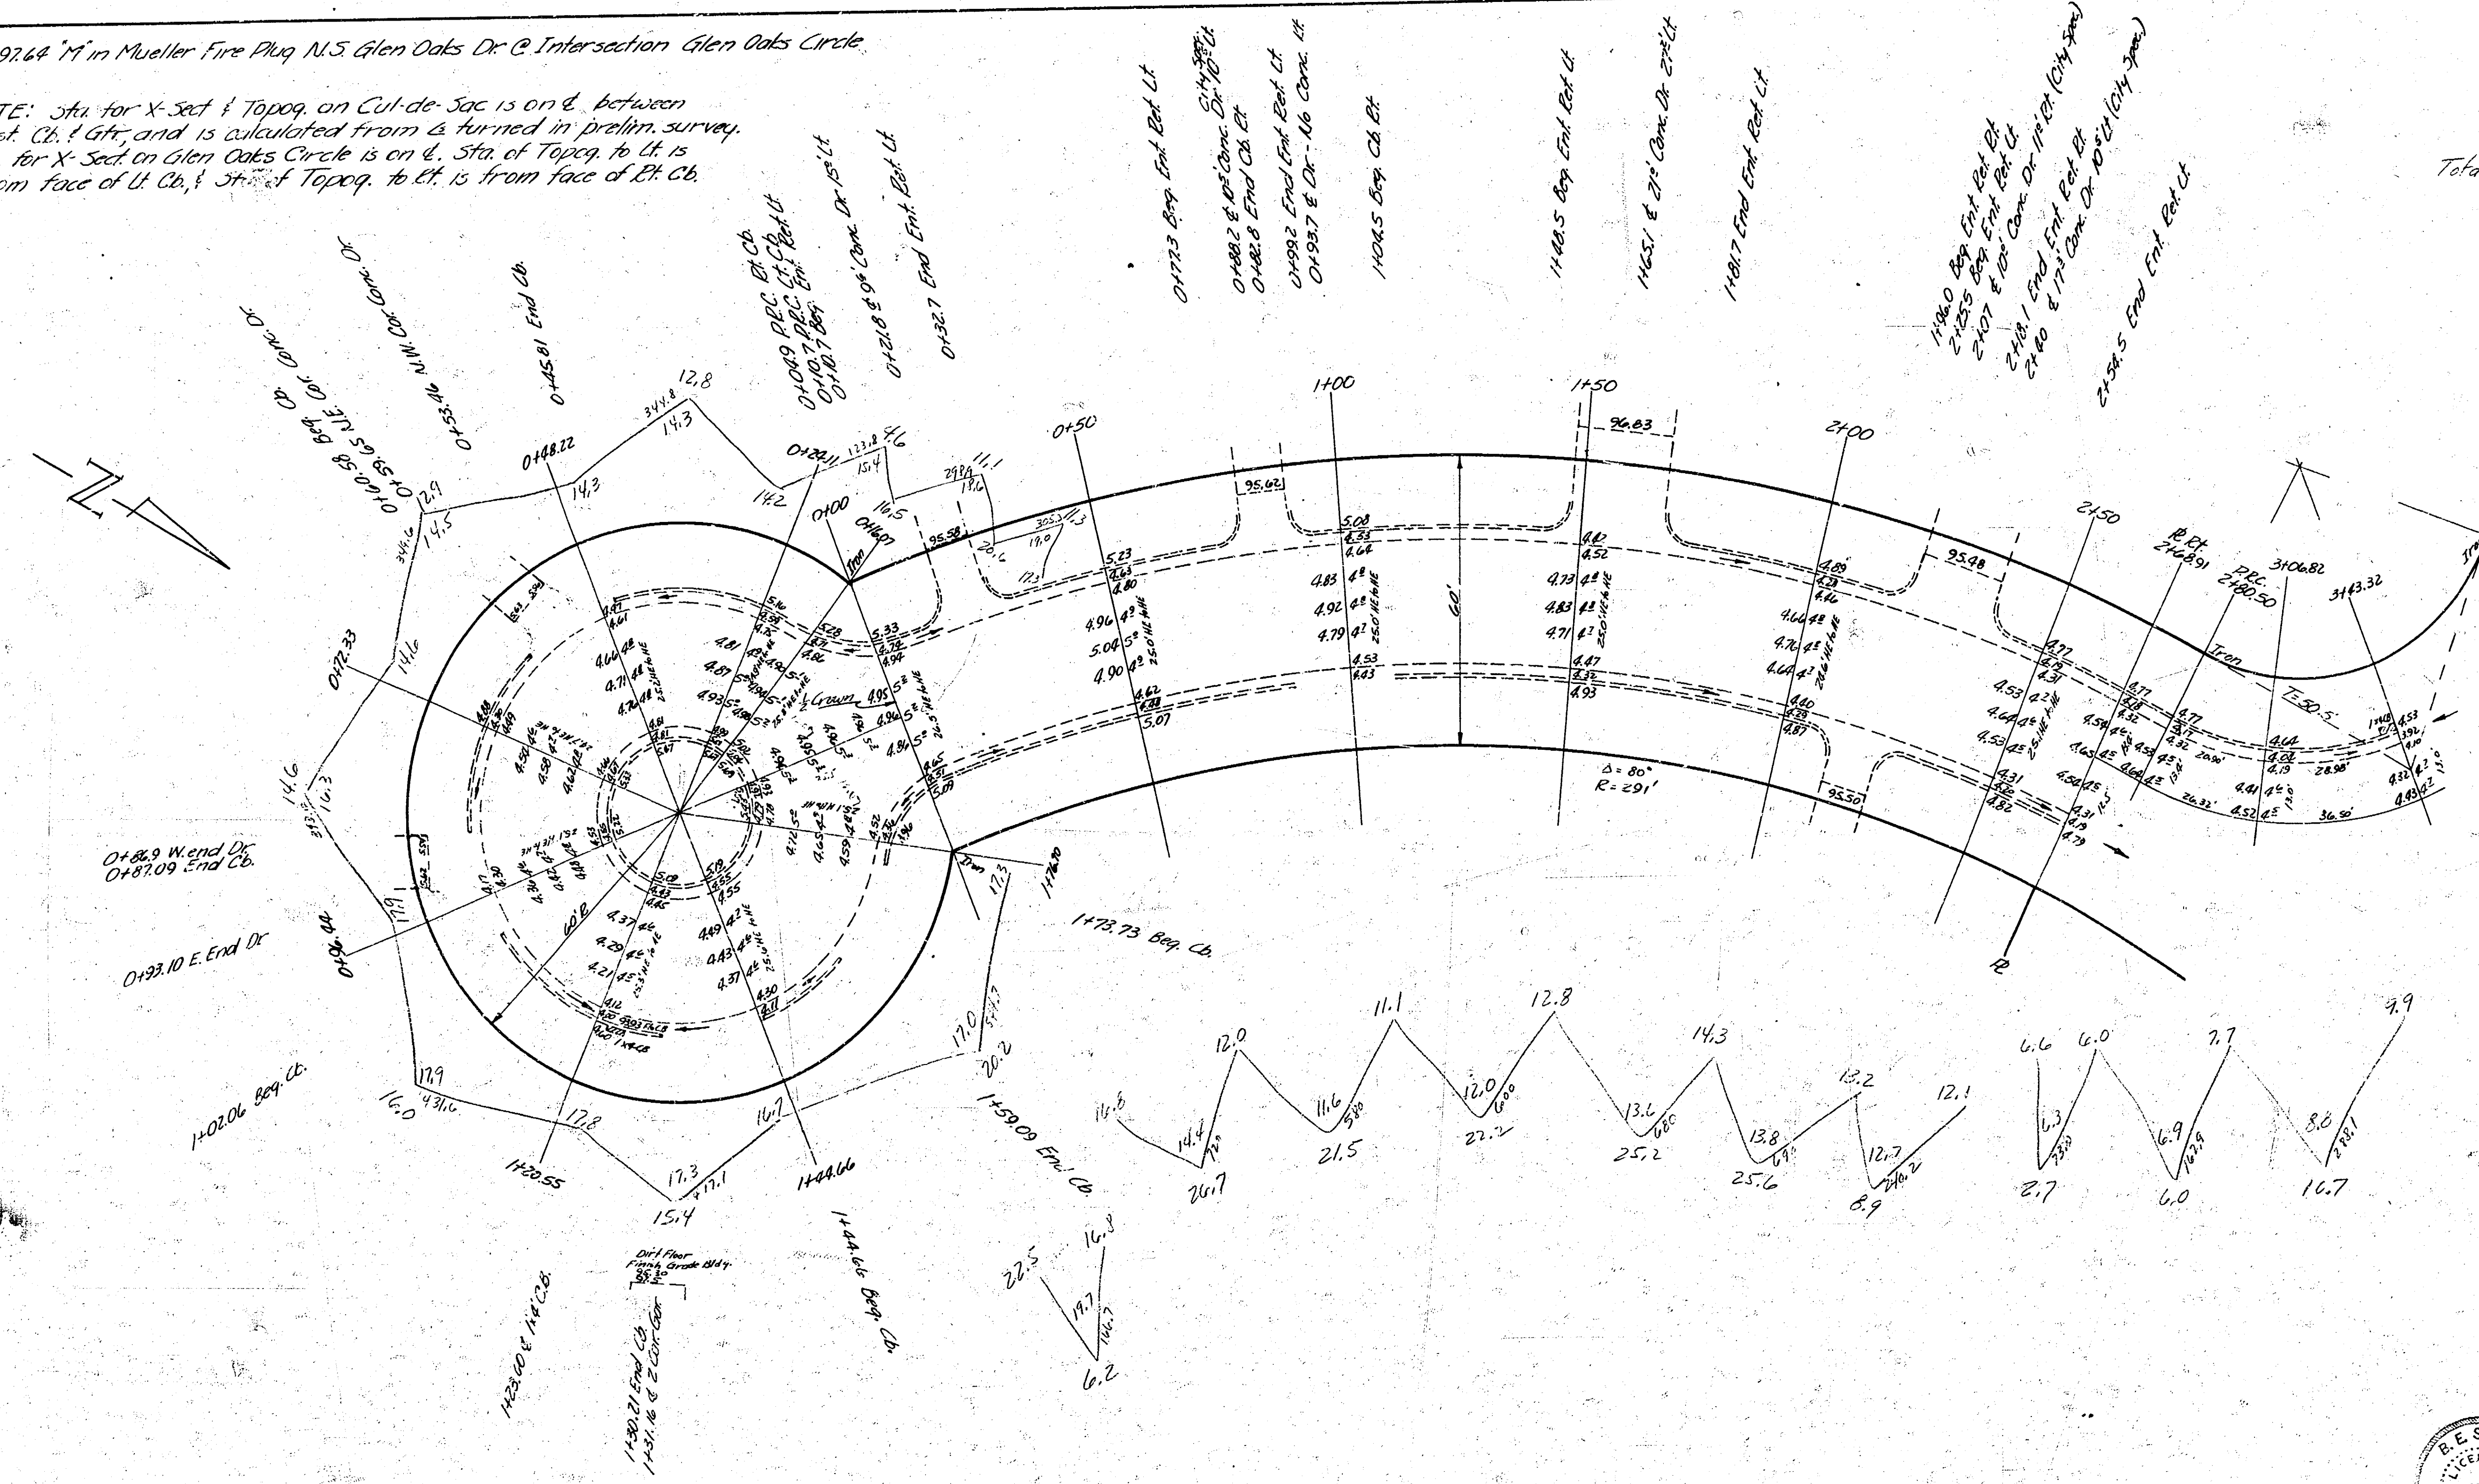

Survey by
Plan by
Exc. by
Checked by

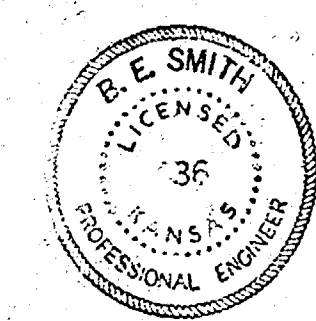

GLEN OAKS CIRCLE
26' CONC.
CITY OF WICHITA, KANS.
B.E. SMITH CITY ENGINEER
JULY 1953 PROJ. NO. C13-107