

GOLD STREET
 NL 31 ST. SQ. TO LOT 1, BLK 2, LOUIS 8 ADDITION
 PROJ. NO. C18-9

TYPICAL SECTION

No Scale

MARKER DETAIL

No Scale

Place Full Length of Job

CONTRACTION JOINT

No Scale

To Be Used At 30' Intervals
 Except Where An Expansion
 Joint Is Used

STEEL PATTERN


No Scale

Use 3/8" Bars Unless Otherwise Specified

4 - 3/8" Bars, Equally Spaced, 24'-0" Long

1/3

1/3

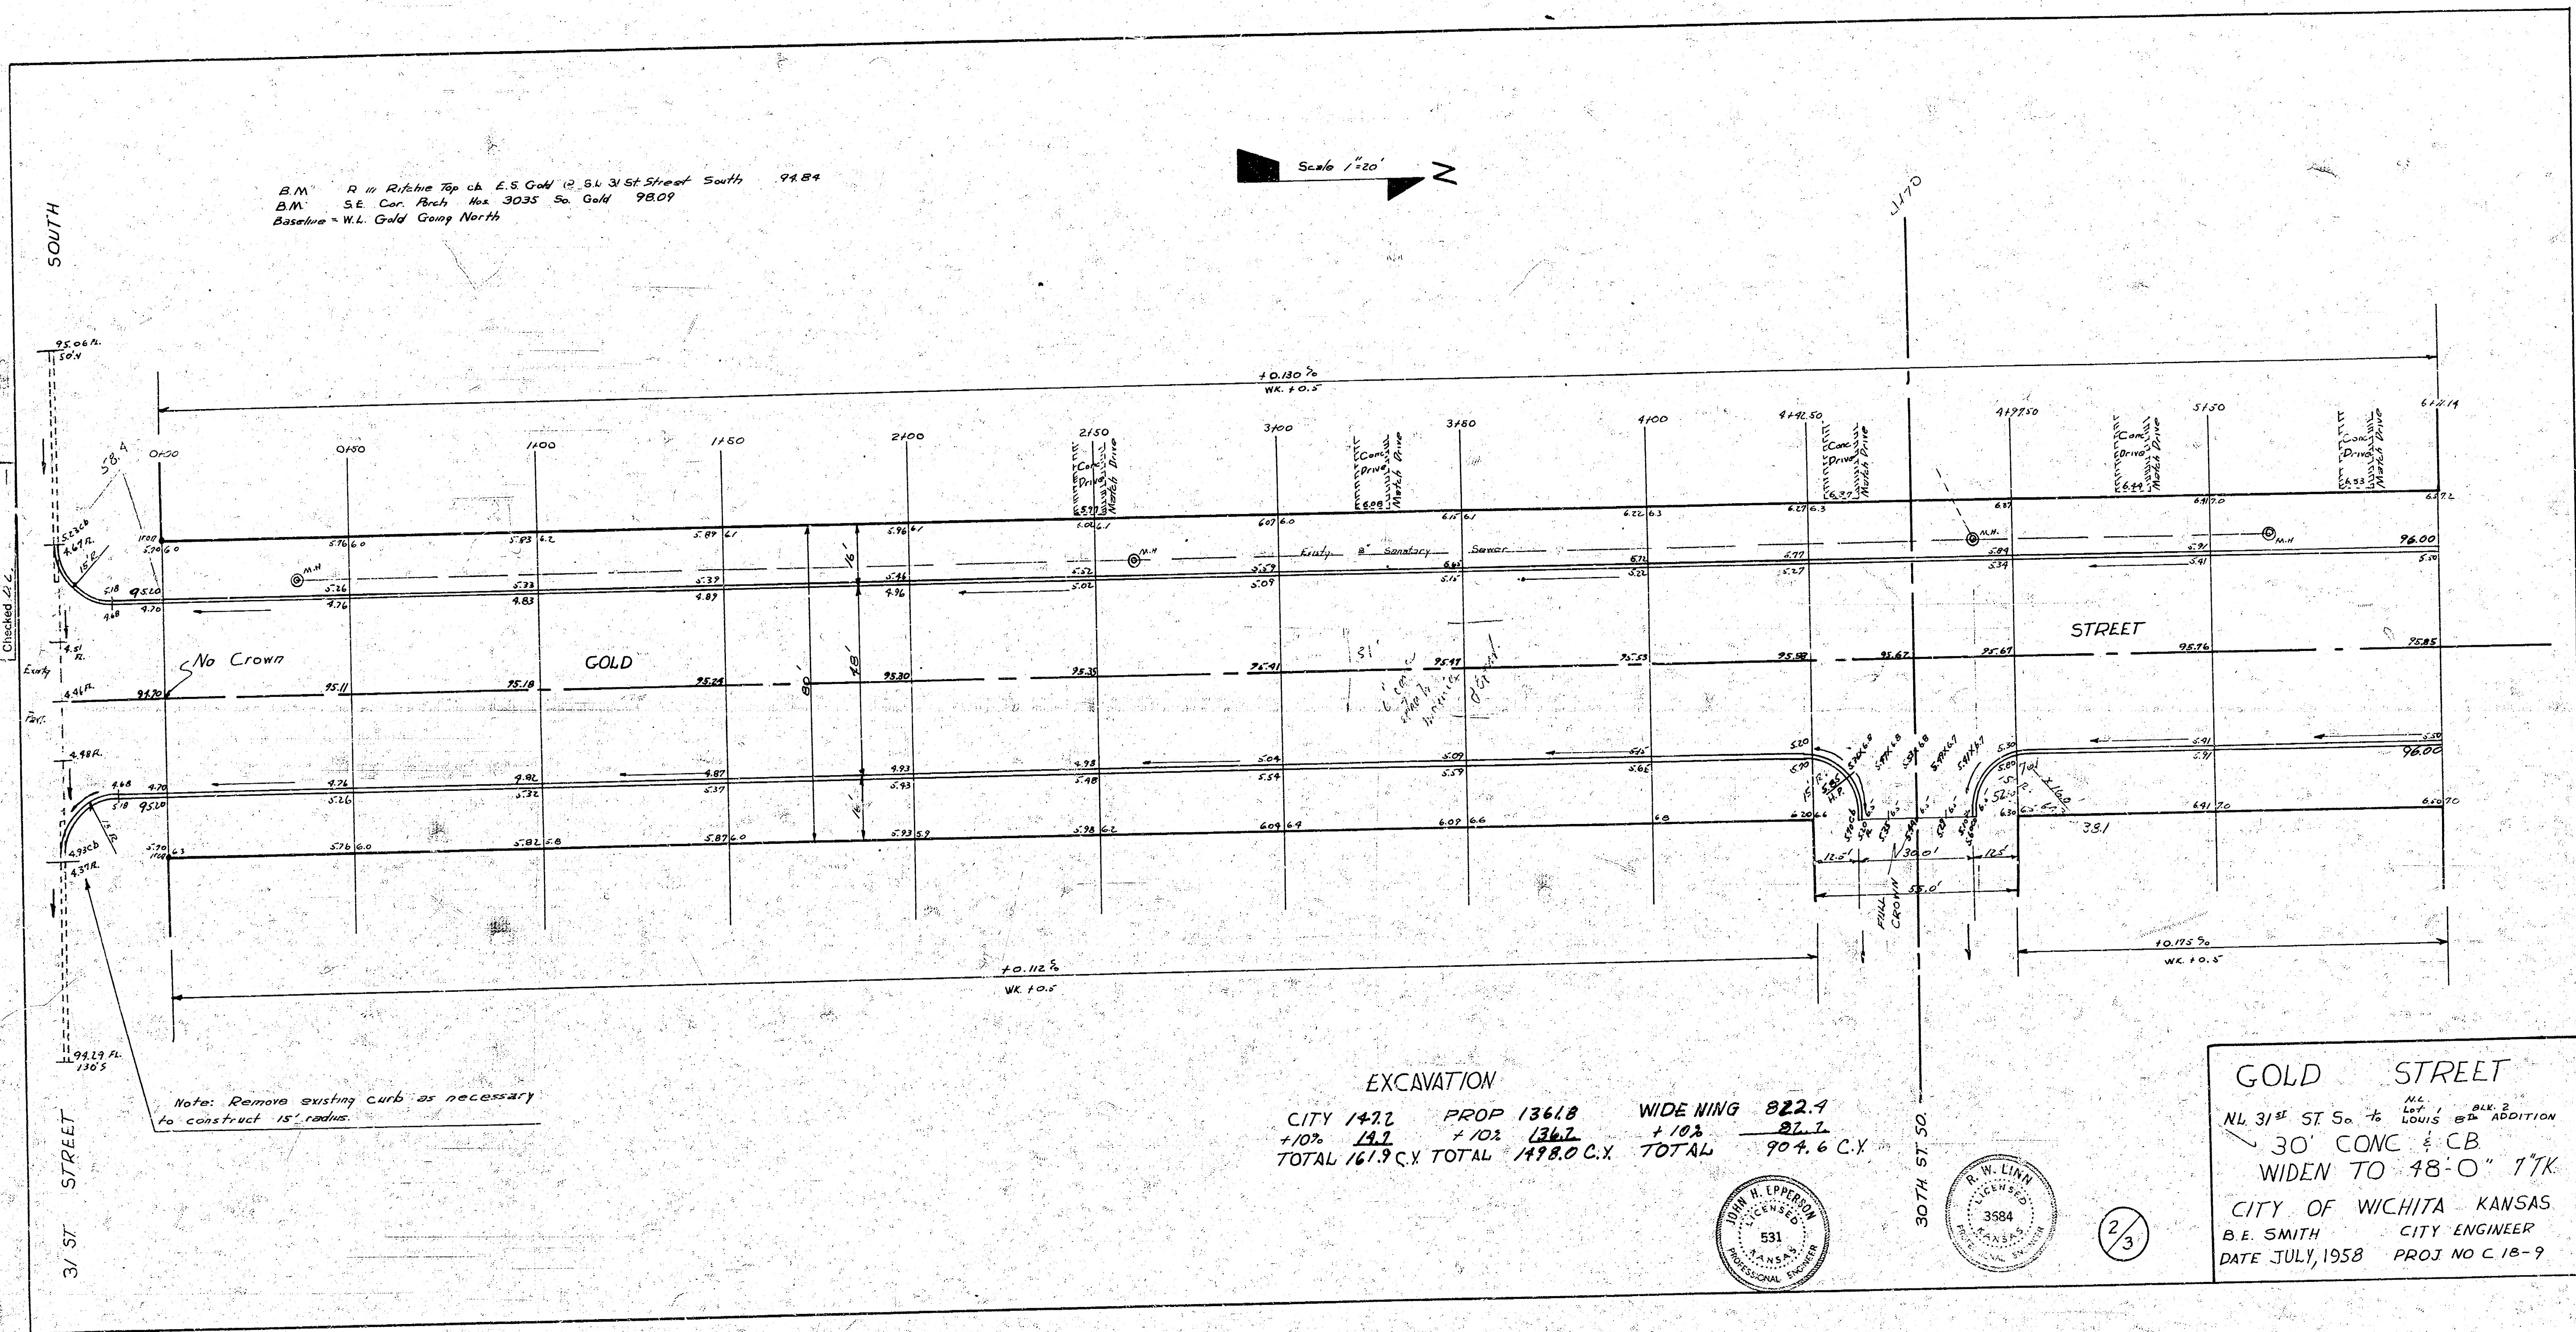

B.M. R in Right of Way at E.S. of W. 1/2 Sec. 31, 31st Street South 94.84
B.M. S.E. Cor. Bldg. No. 3035 So. Gold 98.09
Baseline - W.L. Gold Gang North


Scale 1"=20'

Survey by
Plan
Checked

31st STREET

Note: Remove existing curb as necessary to construct 15' radius.

EXCAVATION				WIDENING			
CITY	1422	PROP	1361.8	CITY	822.1	PROP	81.7
+10%	142	+10%	136.2	+10%	81.7	+10%	8.2
TOTAL	161.9 C.Y.	TOTAL	1498.0 C.Y.	TOTAL	903.8 C.Y.	TOTAL	90.0 C.Y.

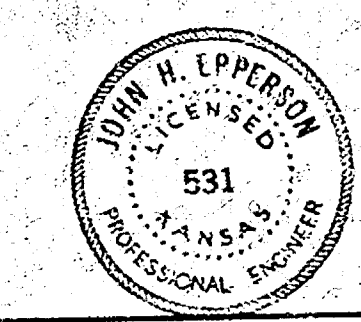

2/3

GOLD STREET
N.W. 31st ST 50' 1/2
30' CONC & CB
WIDEN TO 48'-0" 17K
CITY OF WICHITA KANSAS
B.E. SMITH CITY ENGINEER
DATE JULY, 1958 PROJ NO C. 18-9