


B. M. 108.60 NW cor. Po. N. Side Ho. SW. cor. St. Paul & Gordon.
 B. M. 108.22 NE cor. Conc. Po. Ho. 1921 Gordon.
 Base Line on W. E. Chain N.

NOTE TO CONTRACTOR:
 All Entrance Pipes are to be disposed
 of in accordance with City Dirt Checker's
 instructions.

SCALE 1"=20'

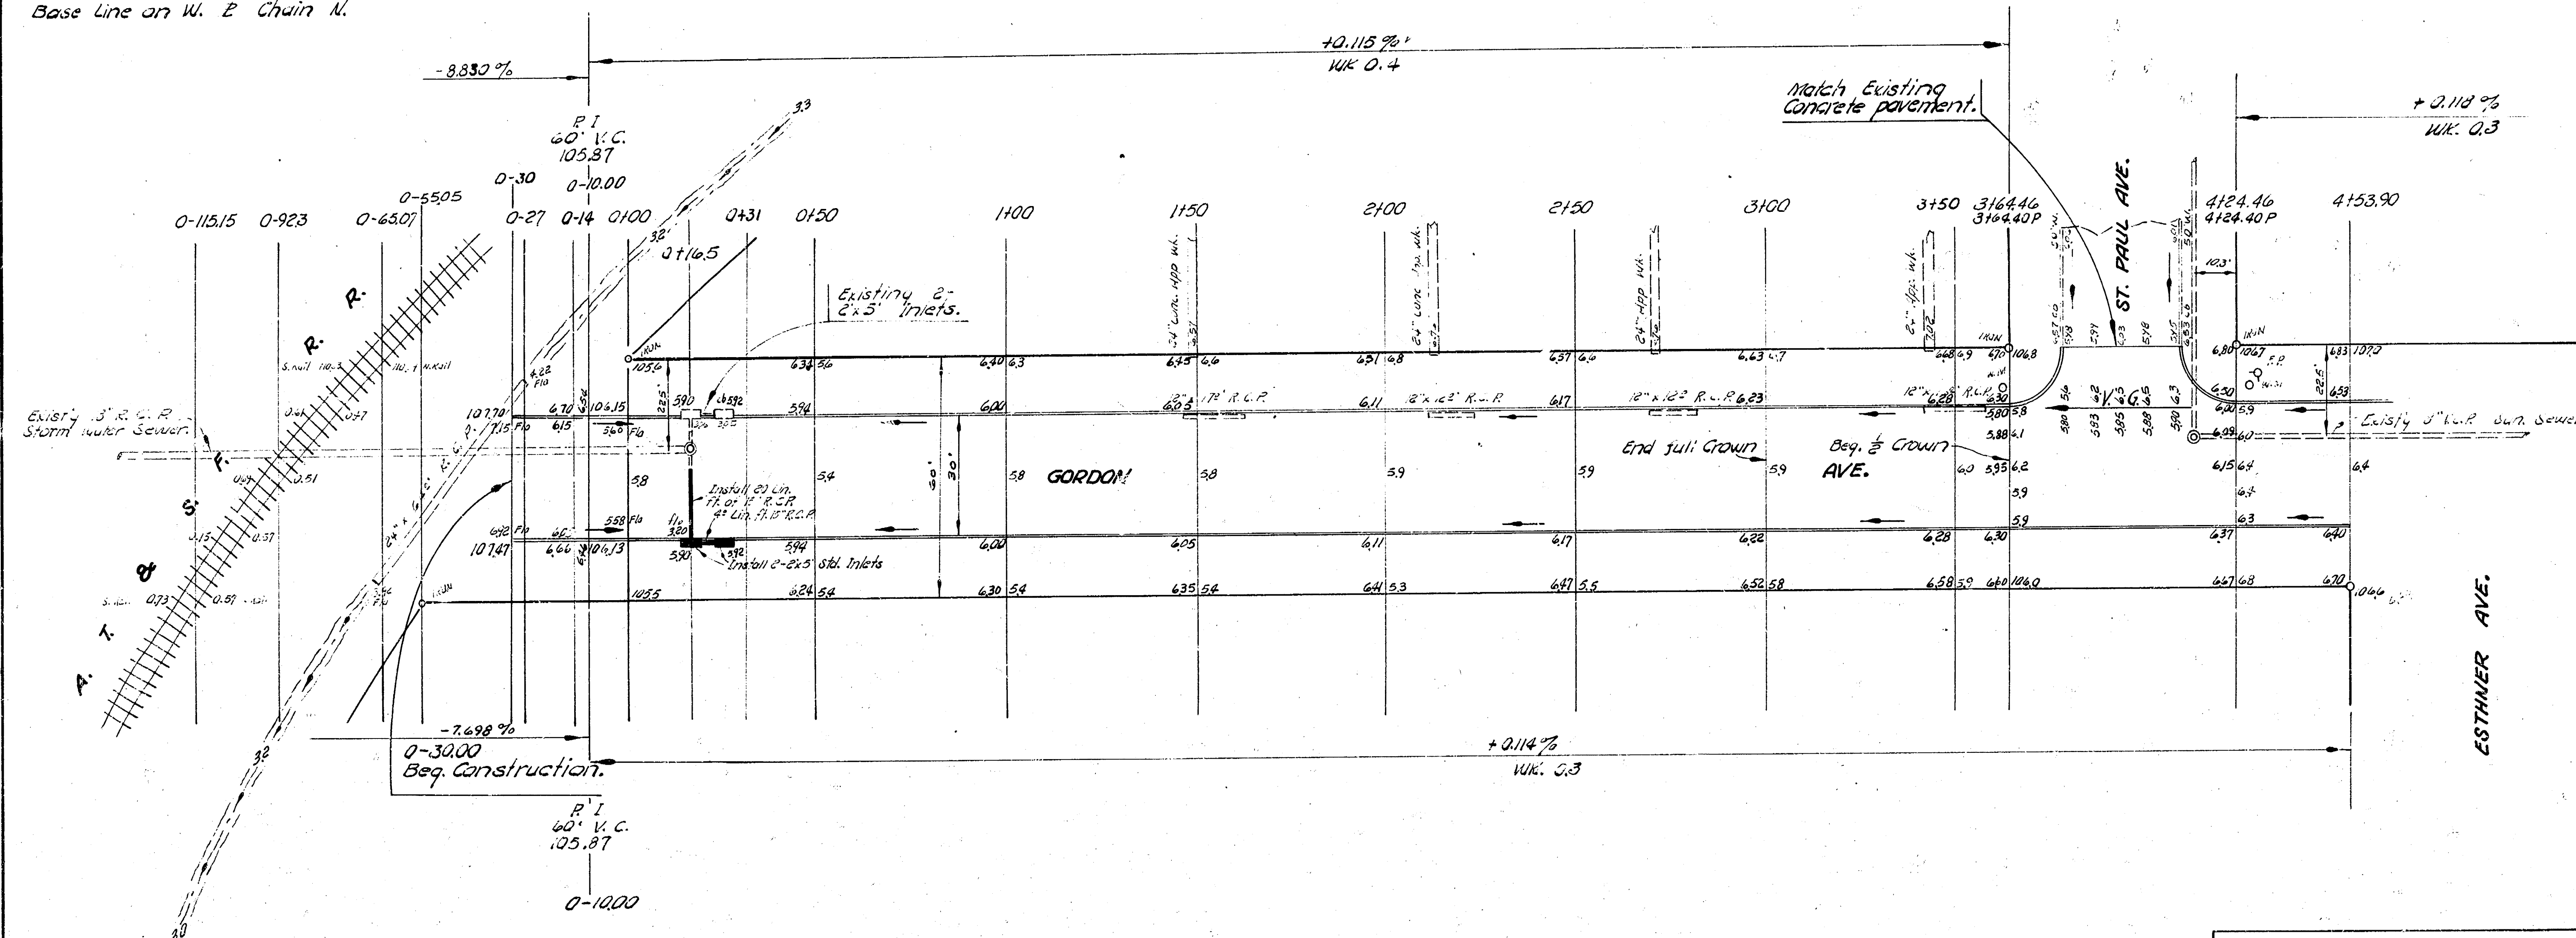

AP-3
 11/1/57
 J. E. SMITH
 City Engineer


SPEND TOTALS		PROP	
CITY	EXC.	EXC.	FILL
131.10	131.10	22.5	22.5
131.10	131.10	11.7	11.7
131.10	131.10	24.9	24.9

GORDON AVE.
 NL A.T. & S.F. R.R. TO ST. HARRY
 30' CONC. & CB
 CITY OF WICHITA, KANSAS
 B. E. SMITH CITY ENGINEER
 NOV. 1957 PROJ. NO. CIT-57



16

SCALE 1"=20'

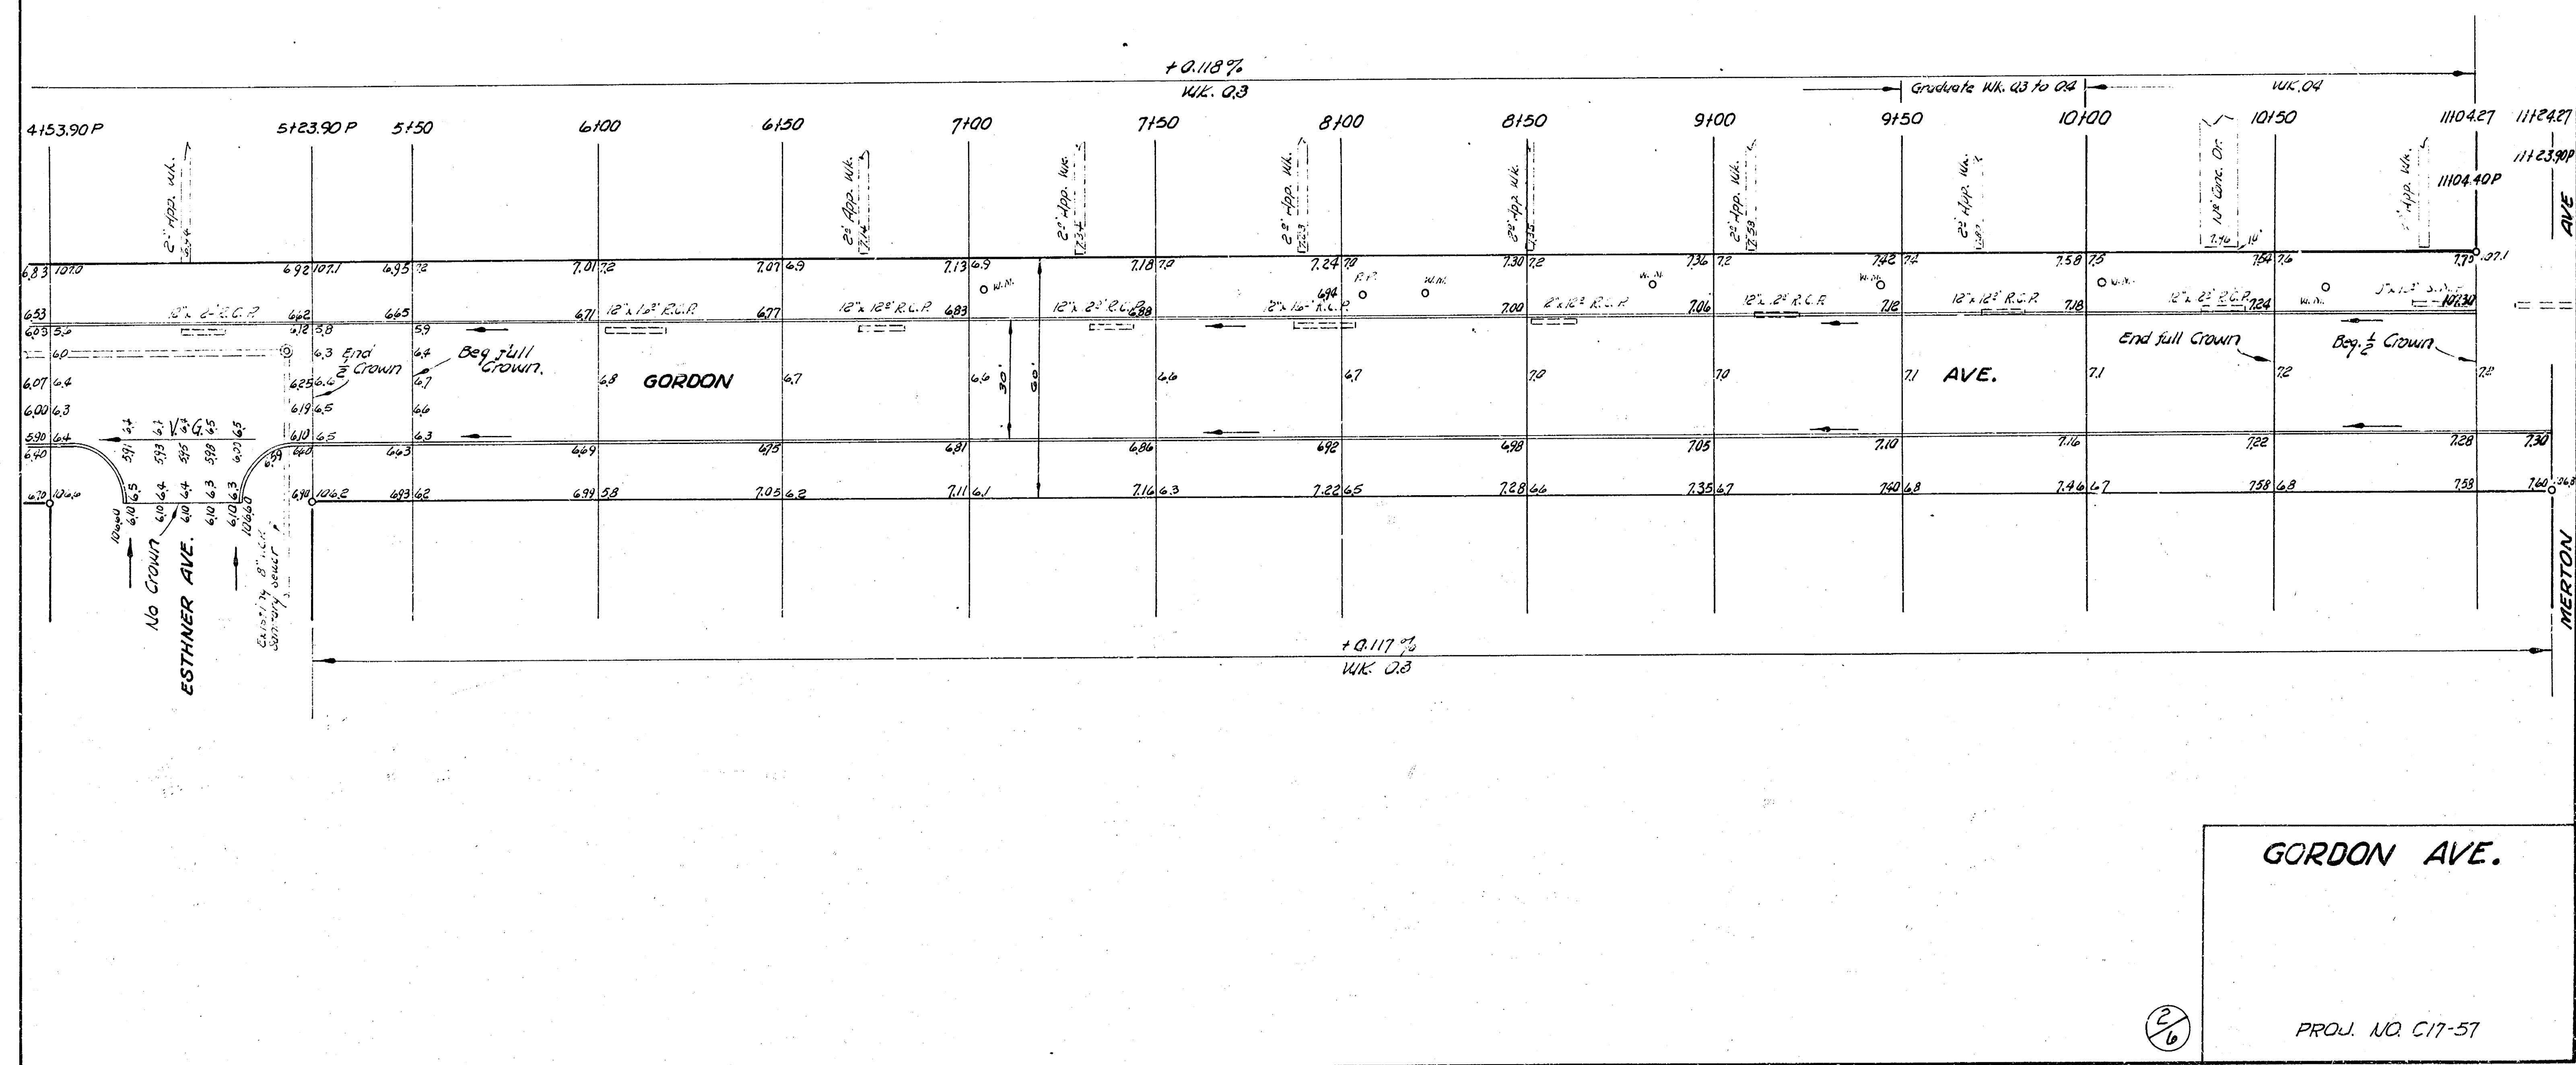

Base Line on W. R. Chain N.

SCALE 1"=20'



PROJ. NO. C17-57