



J:\PROJECTS\2022\20110298_PERFECTION_JACOBS\155TH AND CENTRAL\00_220298_CAD\SH15505_CIVIL\WTRSECOND_ADDITION\220298_C-103-W01.DWG
 ©2025 MKEC ENGINEERING, INC. ALL RIGHTS RESERVED. WWW.MKEC.COM. THESE DRAWINGS AND THEIR CONTENTS, INCLUDING, BUT NOT LIMITED TO, ALL CONCEPTS, DESIGNS, & DETAILS ARE THE EXCLUSIVE PROPERTY OF MKEC ENGINEERING, INC. (MKEC), AND MAY NOT BE USED OR REPRODUCED IN ANY WAY WITHOUT THE EXPRESS CONSENT OF MKEC.

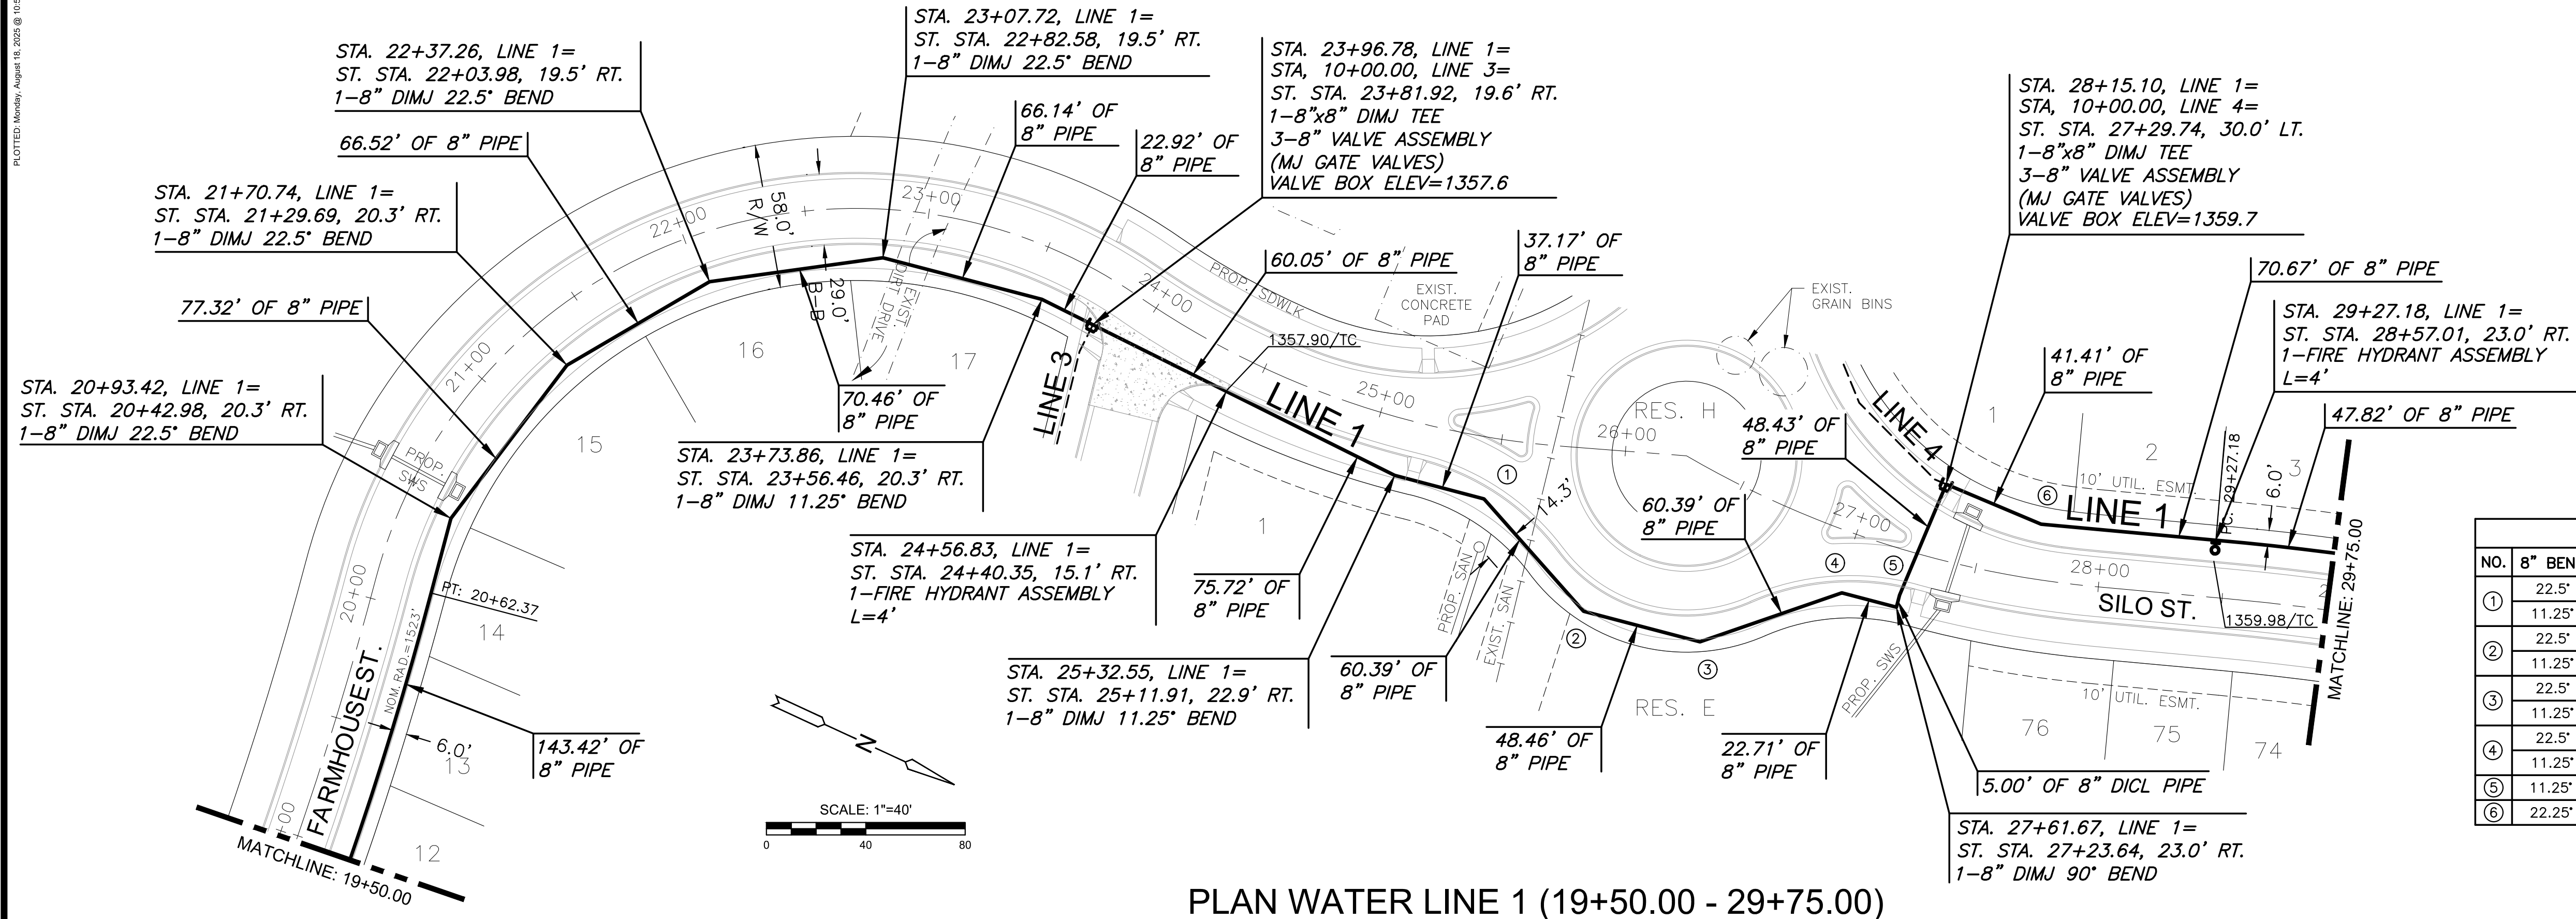

NOTE:
 CONTRACTOR TO VERIFY LOCATION,
 PIPE TYPE, AND ELEVATION OF EXISTING
 WATER LINE PRIOR TO CONSTRUCTION.

BEND CHART					
NO.	8" BEND	ACT. DEF.	STA.	BL STA.	OFFSET, RT.
①	22.5°	33'45"00"	25+69.72	25+46.68	24.8' RT.
	11.25°				
②	22.5°	33'45"00"	26+30.11	25+88.09	65.5' RT.
	11.25°				
③	22.5°	33'45"00"	26+78.57	26+61.19	63.9' RT.
	11.25°				
④	22.5°	33'45"00"	27+38.96	27+02.22	24.2' RT.
	11.25°				
⑤	11.25°	8'8"32"	27+66.67	27+23.53	18.0' RT.
⑥	22.25°	17'36"13"	28+56.51	27+73.29	22.2' LT.

PLAN WATER LINE 1 (19+50.00 - 29+75.00)
 PROFILE WATER LINE 1 (19+50.00 - 29+75.00)

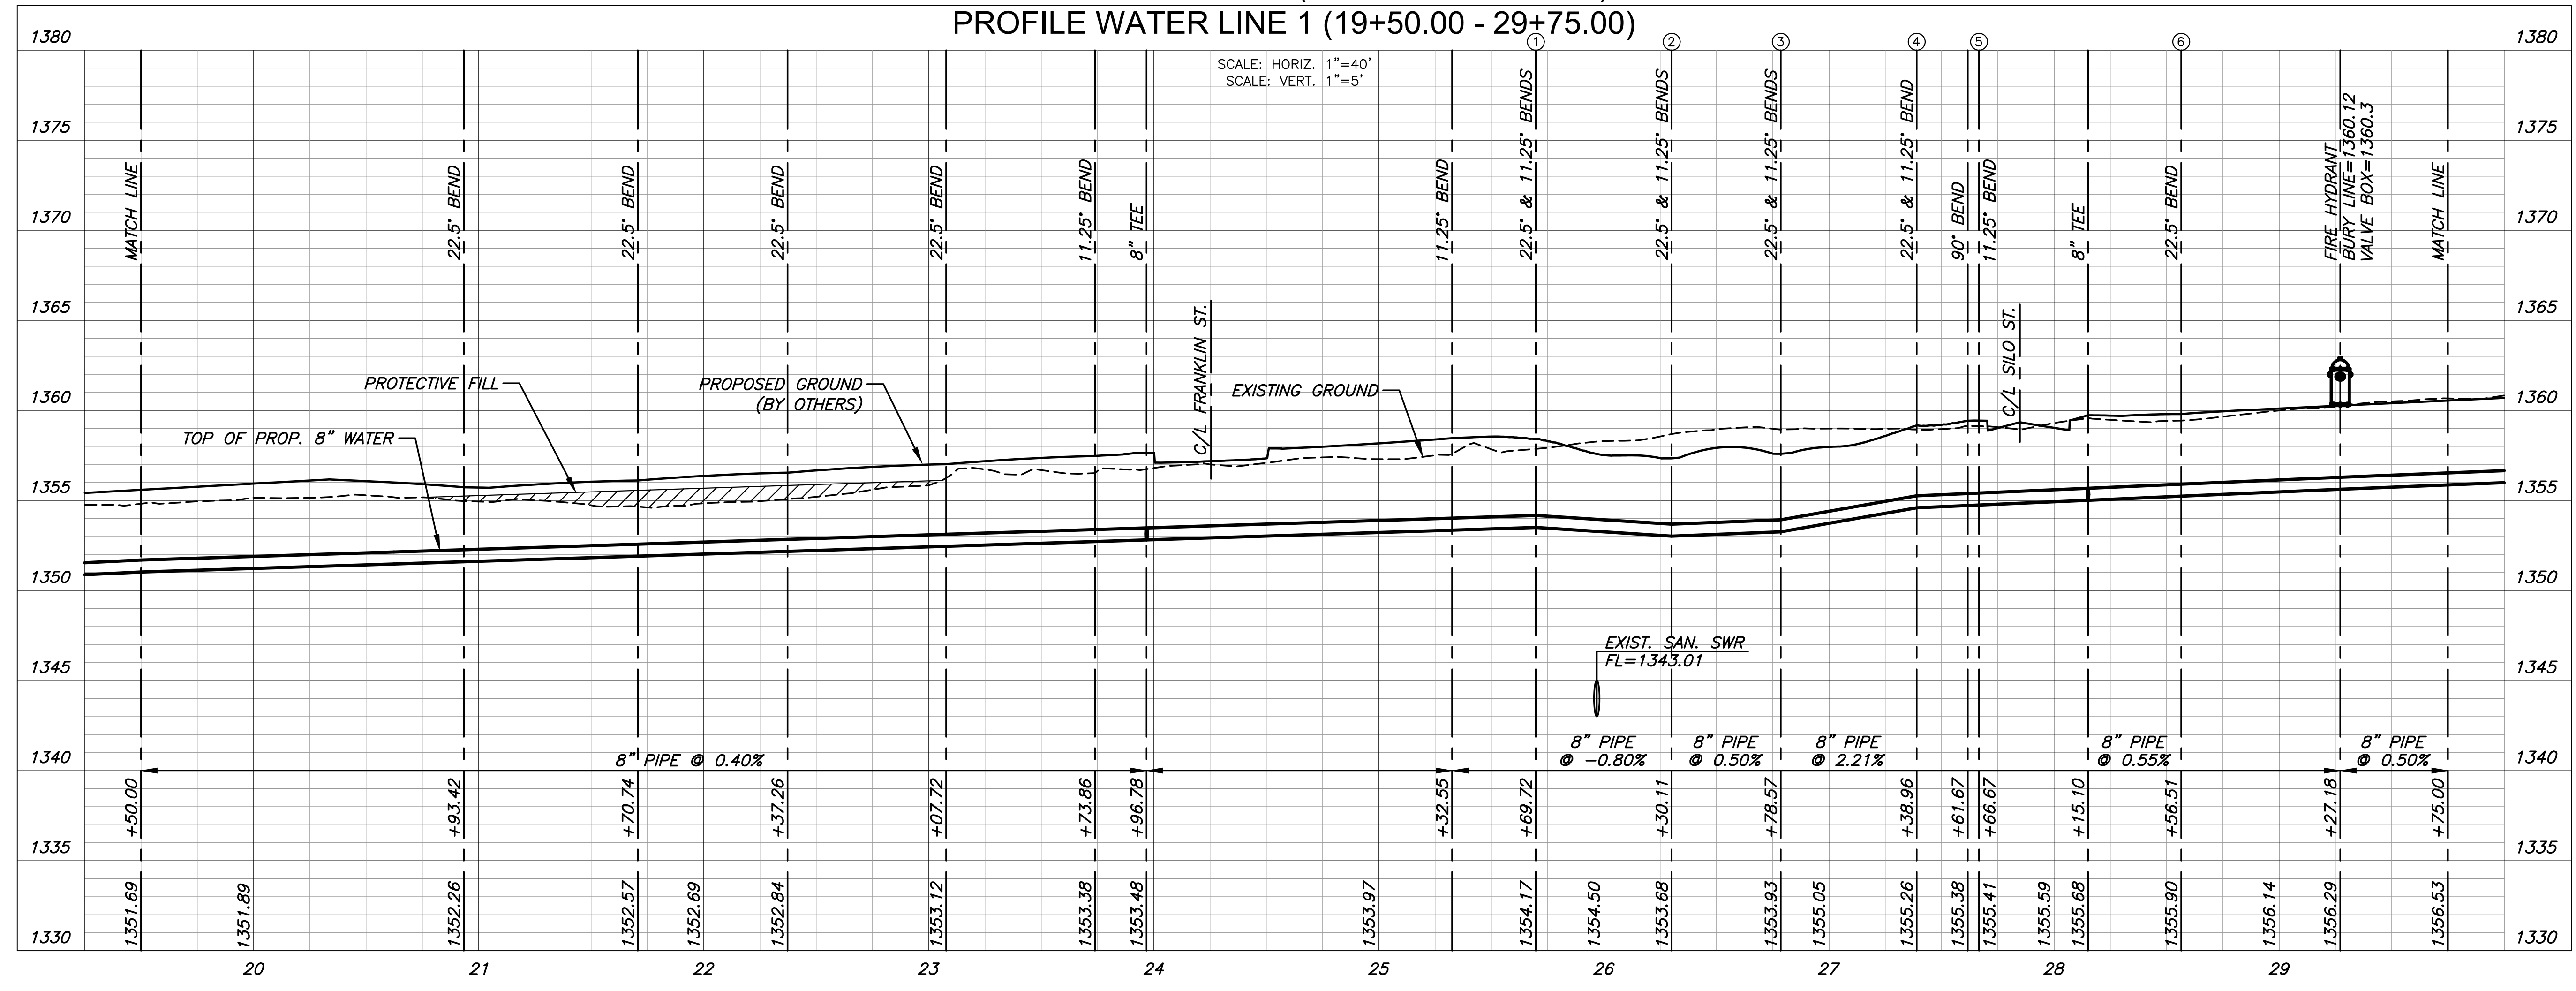

WATER DISTRIBUTION PLANS FOR
COURTYARDS AT JACOBS FARM 2ND
 PHASE 1

WATER LINE 1 19+00.00 - 29+75.00	
PROJECT NO.	448-2025-014383
SCALE	1" = 40'
DRAWN	DESIGNED
JWC	DFL
CHECKED	SPE
ISSUED FOR CONSTRUCTION	08/18/2025
NO.	REVISION
	DATE
SHEET NO. C-103-W01 03 OF 28	