



J:\PROJECTS\2022\20221010298_PRRFECTION_JACOBS\155TH AND CENTRAL\00_220298_CAD\SH15505_CIVIL\WTRSECOND\ADDITION\220298_C-108-W01.DWG
 PLOTTED: Monday, August 14, 2023 @ 10:54AM
 ©2023 MKEC ENGINEERING, INC. ALL RIGHTS RESERVED WWW.MKEC.COM. THESE DRAWINGS AND THEIR CONTENTS, INCLUDING, BUT NOT LIMITED TO, ALL CONCEPTS, DESIGNS, & DETAILS ARE THE EXCLUSIVE PROPERTY OF MKEC ENGINEERING, INC. (MKEC), AND MAY NOT BE USED OR REPRODUCED IN ANY WAY WITHOUT THE EXPRESS CONSENT OF MKEC.

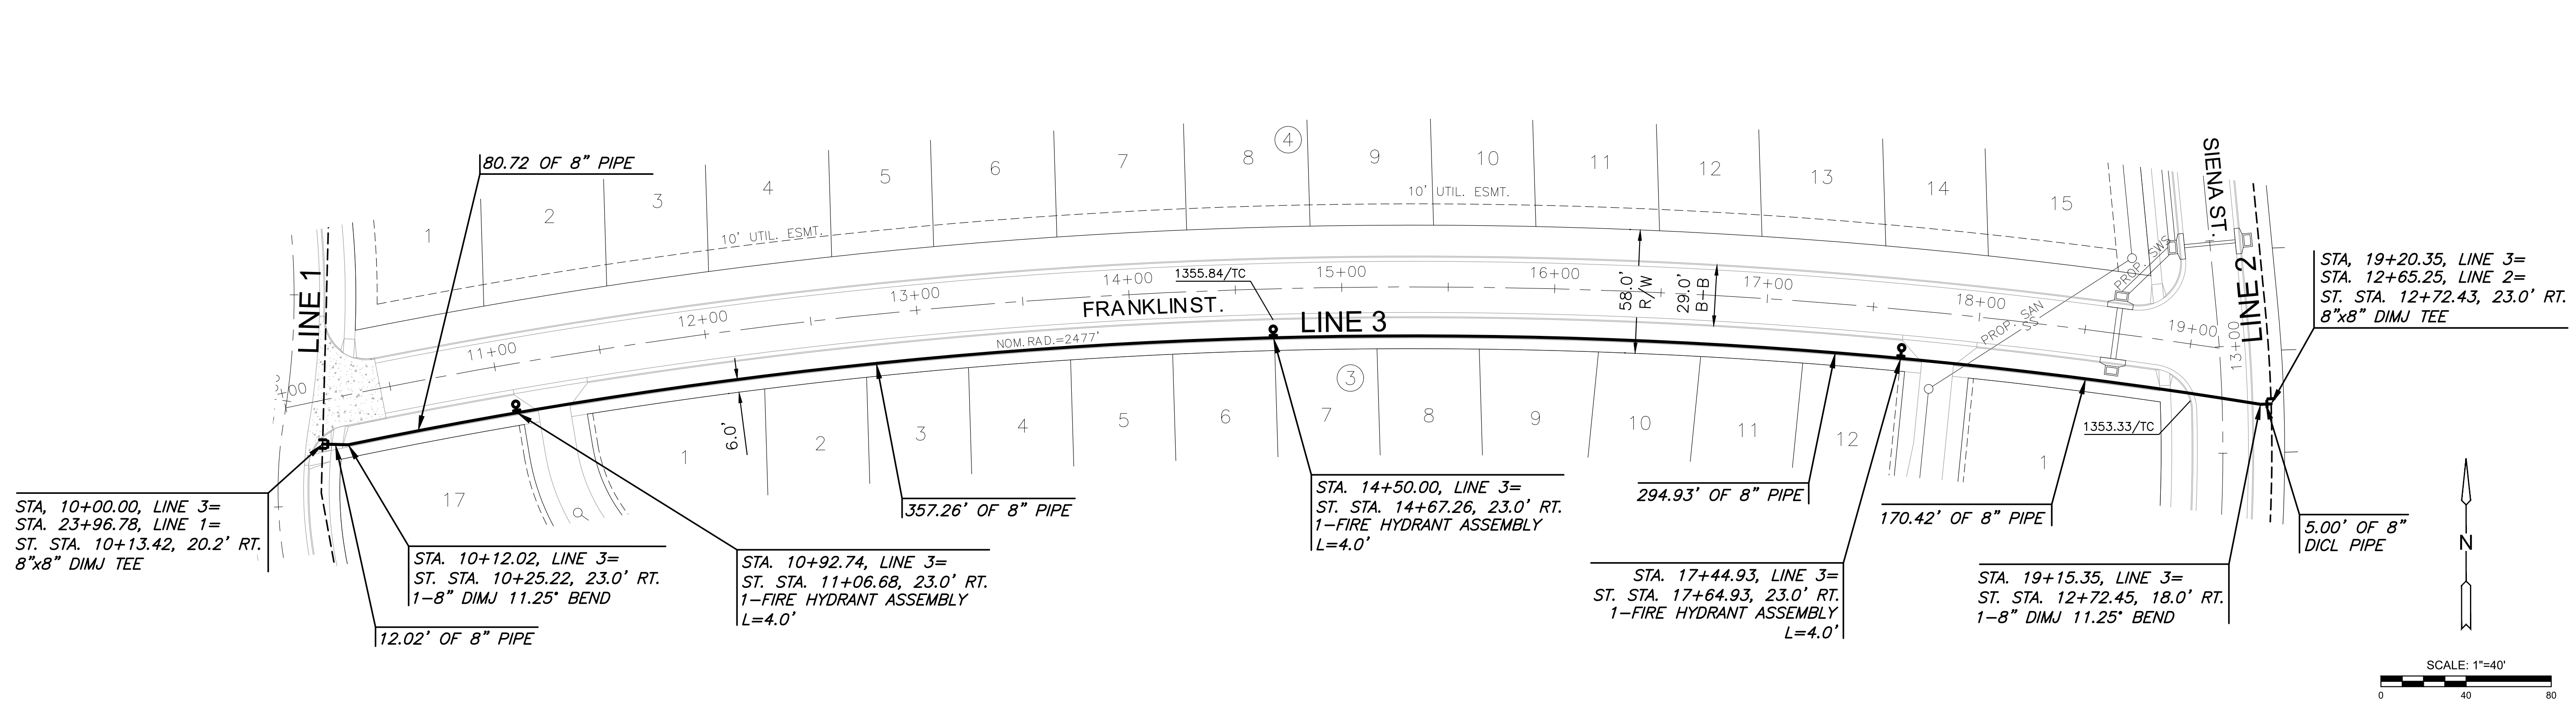

NOTE:
 CONTRACTOR TO VERIFY LOCATION, PIPE TYPE, AND ELEVATION OF EXISTING WATER LINE PRIOR TO CONSTRUCTION.

PLAN WATER LINE 3
PROFILE WATER LINE 3

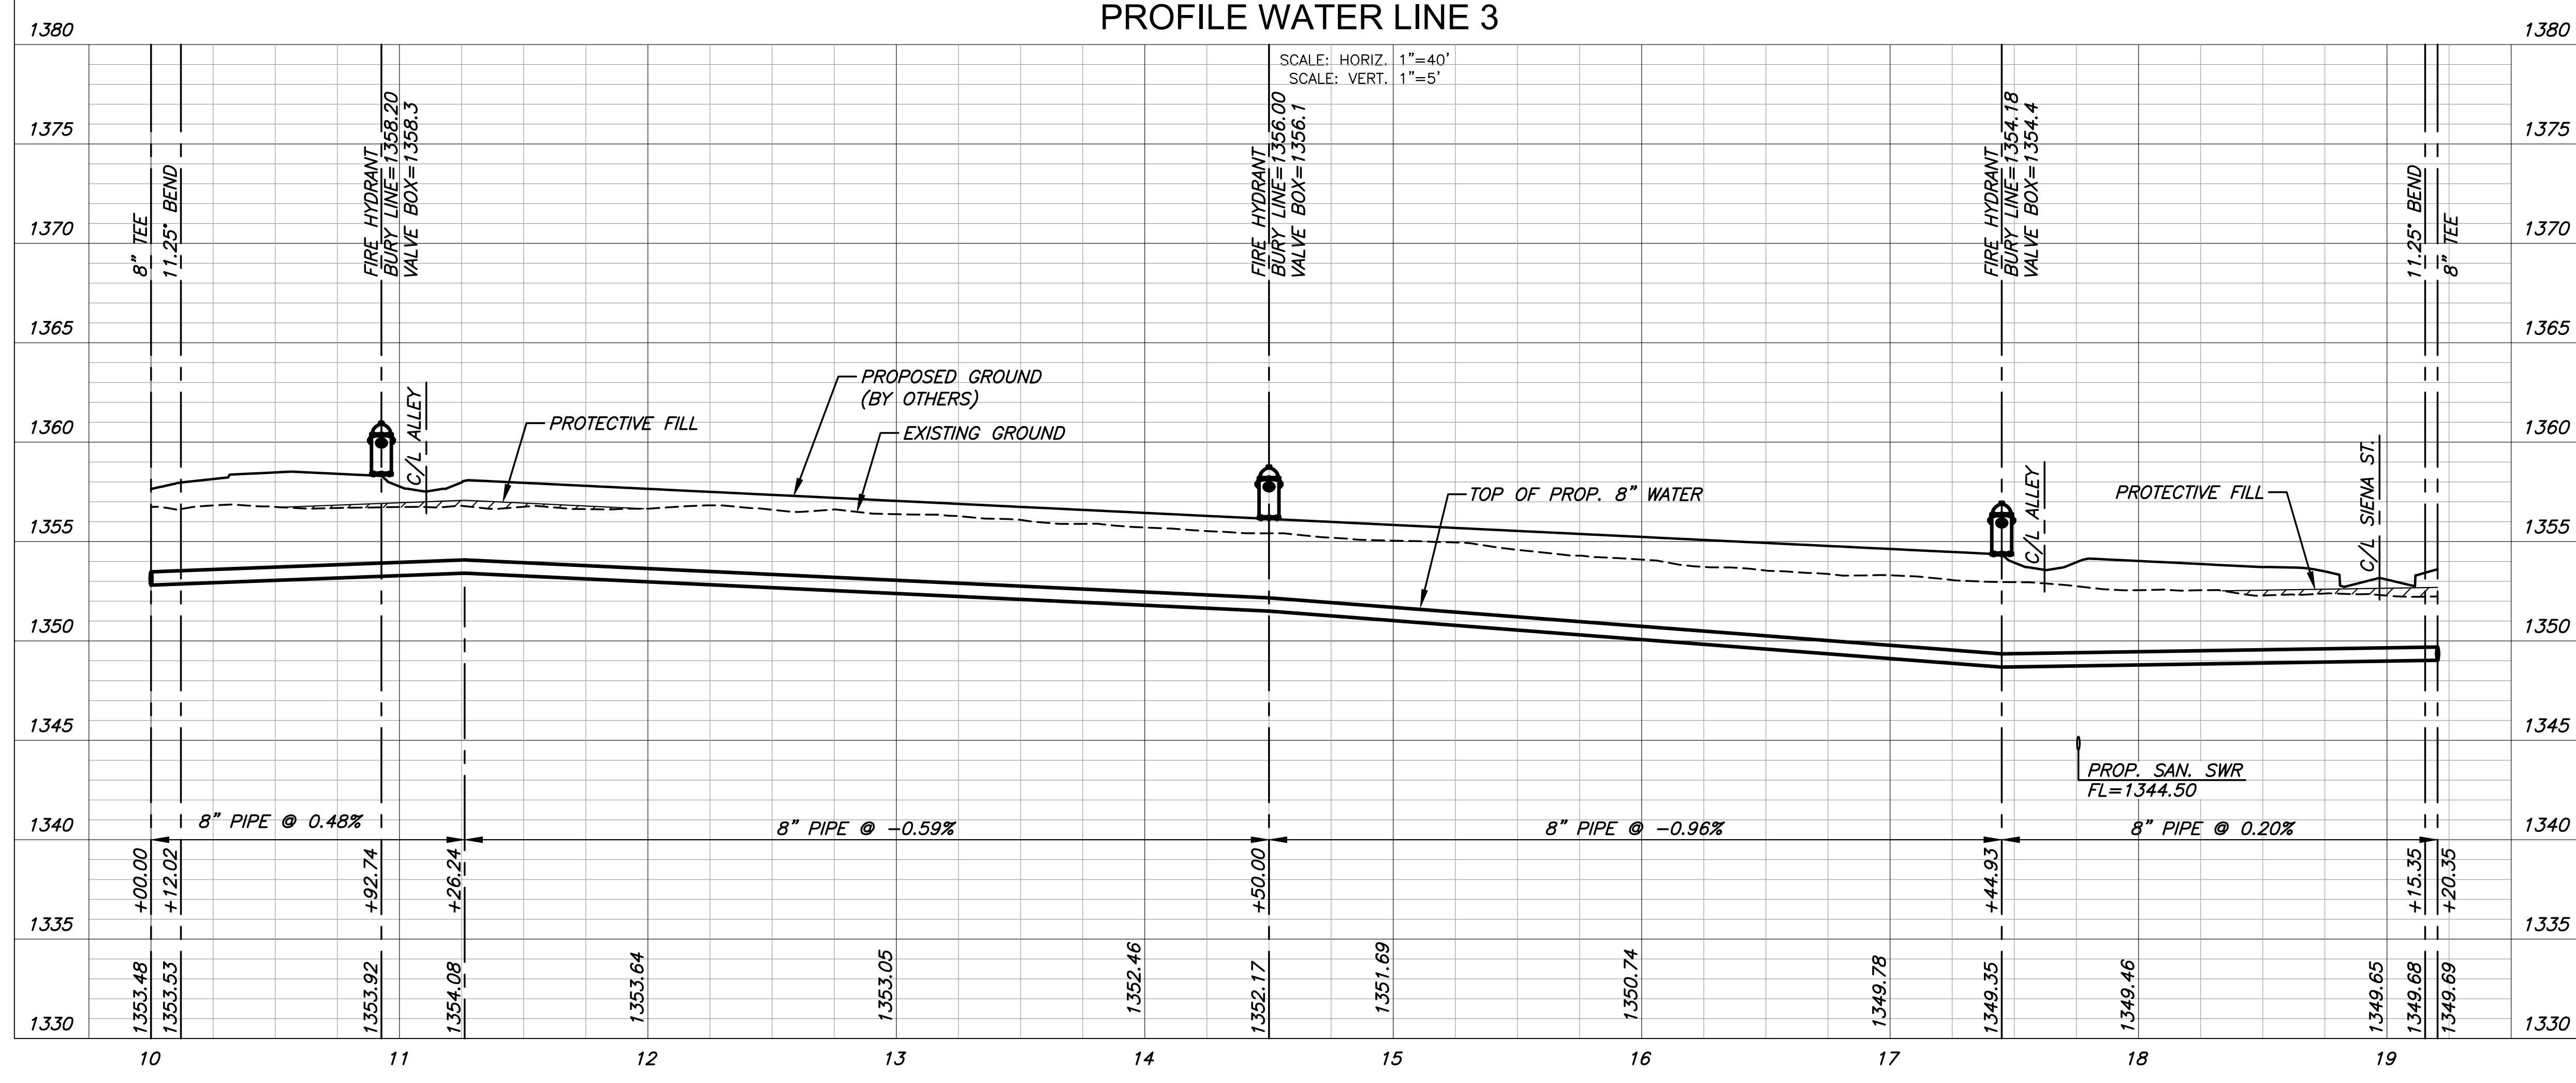

WATER DISTRIBUTION PLANS FOR
COURTYARDS AT JACOBS FARM 2ND
 PHASE 1

WATER LINE 3		
PROJECT NO.	448-2025-014383	
SCALE	1" = 40'	
DRAWN	DESIGNED	CHECKED
JWC	DFL	SPE
NO.	REVISION	DATE
0	ISSUED FOR CONSTRUCTION	08/18/2025
SHEET NO. C-108-W01		
08 OF 28		