


BM: 111.382 Standard NE cor. Meridian & Maple.
 BM: 110.62 "C" in Construction Ncb University & WS Gordon.
 BM: 112.09 SE cor top step @ Sand porch Hb # 727 S. Gordon.

Construct 2-2x5 Catch Basins
 Install 12-15" RCP Flo 105.15 out
 Flo 105.35 in
 Install 3-15" RCP Flo 105.55 out
 Flo 105.75 in Top Curb 109.00

112.09 - 110.62 = 1.47
 112.09 - 111.382 = 0.708

112.09 - 110.62 = 1.47
 112.09 - 111.382 = 0.708
 2311.1 Cu yds

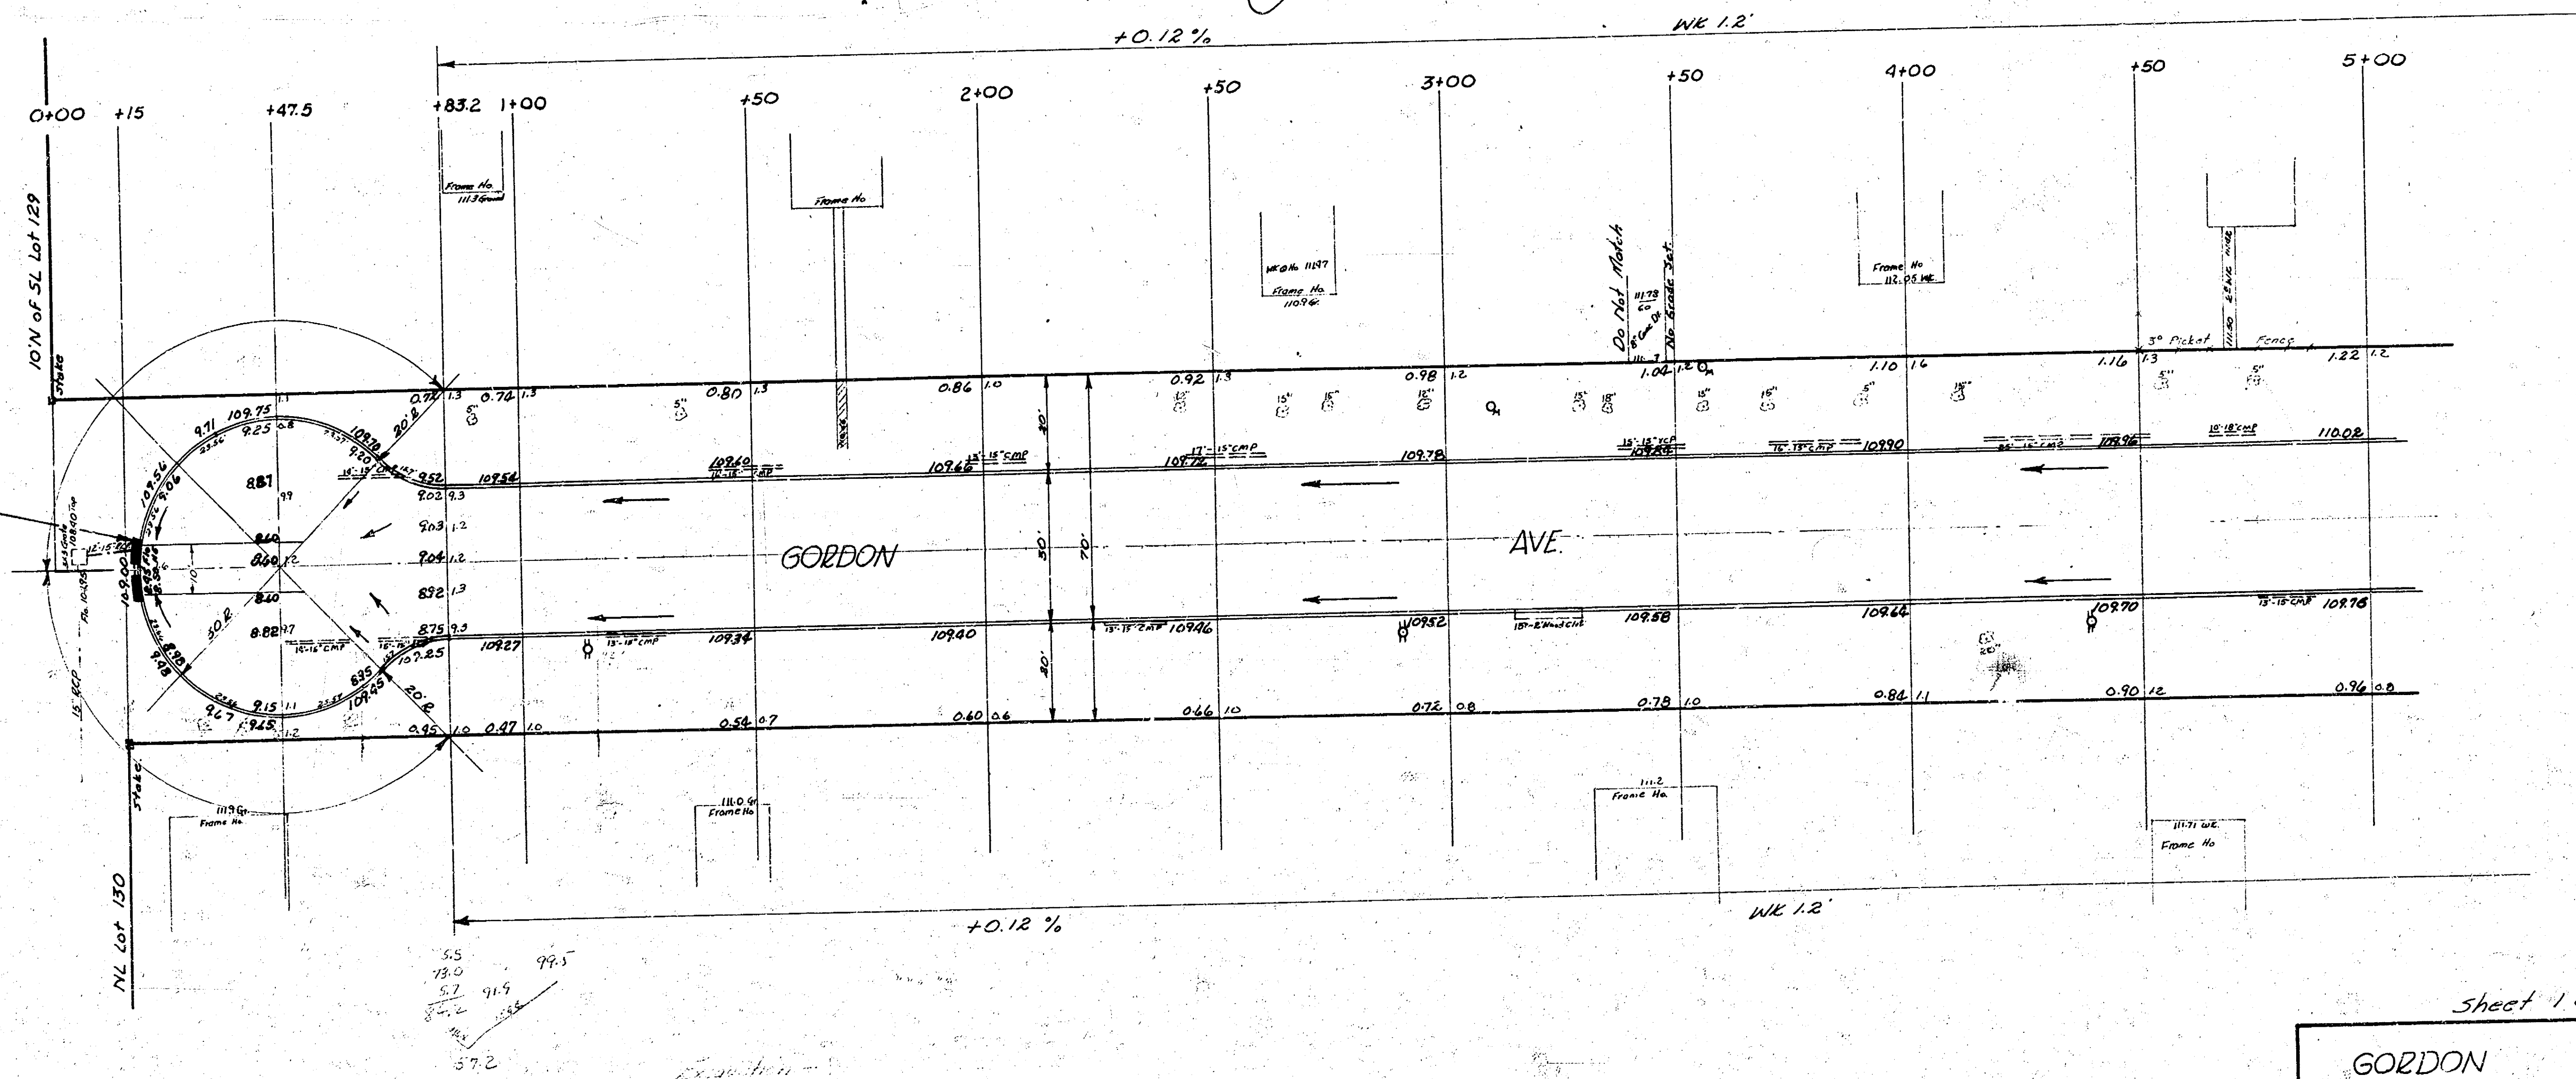

Sheet 1 of 4

GORDON AVE.
 NL Brockway to SL University
 30' Conc & Cb
 CITY OF WICHITA, KANSAS
 B.E. SMITH CITY ENGINEER
 AUG 1956 PROJ NO C16-82

