

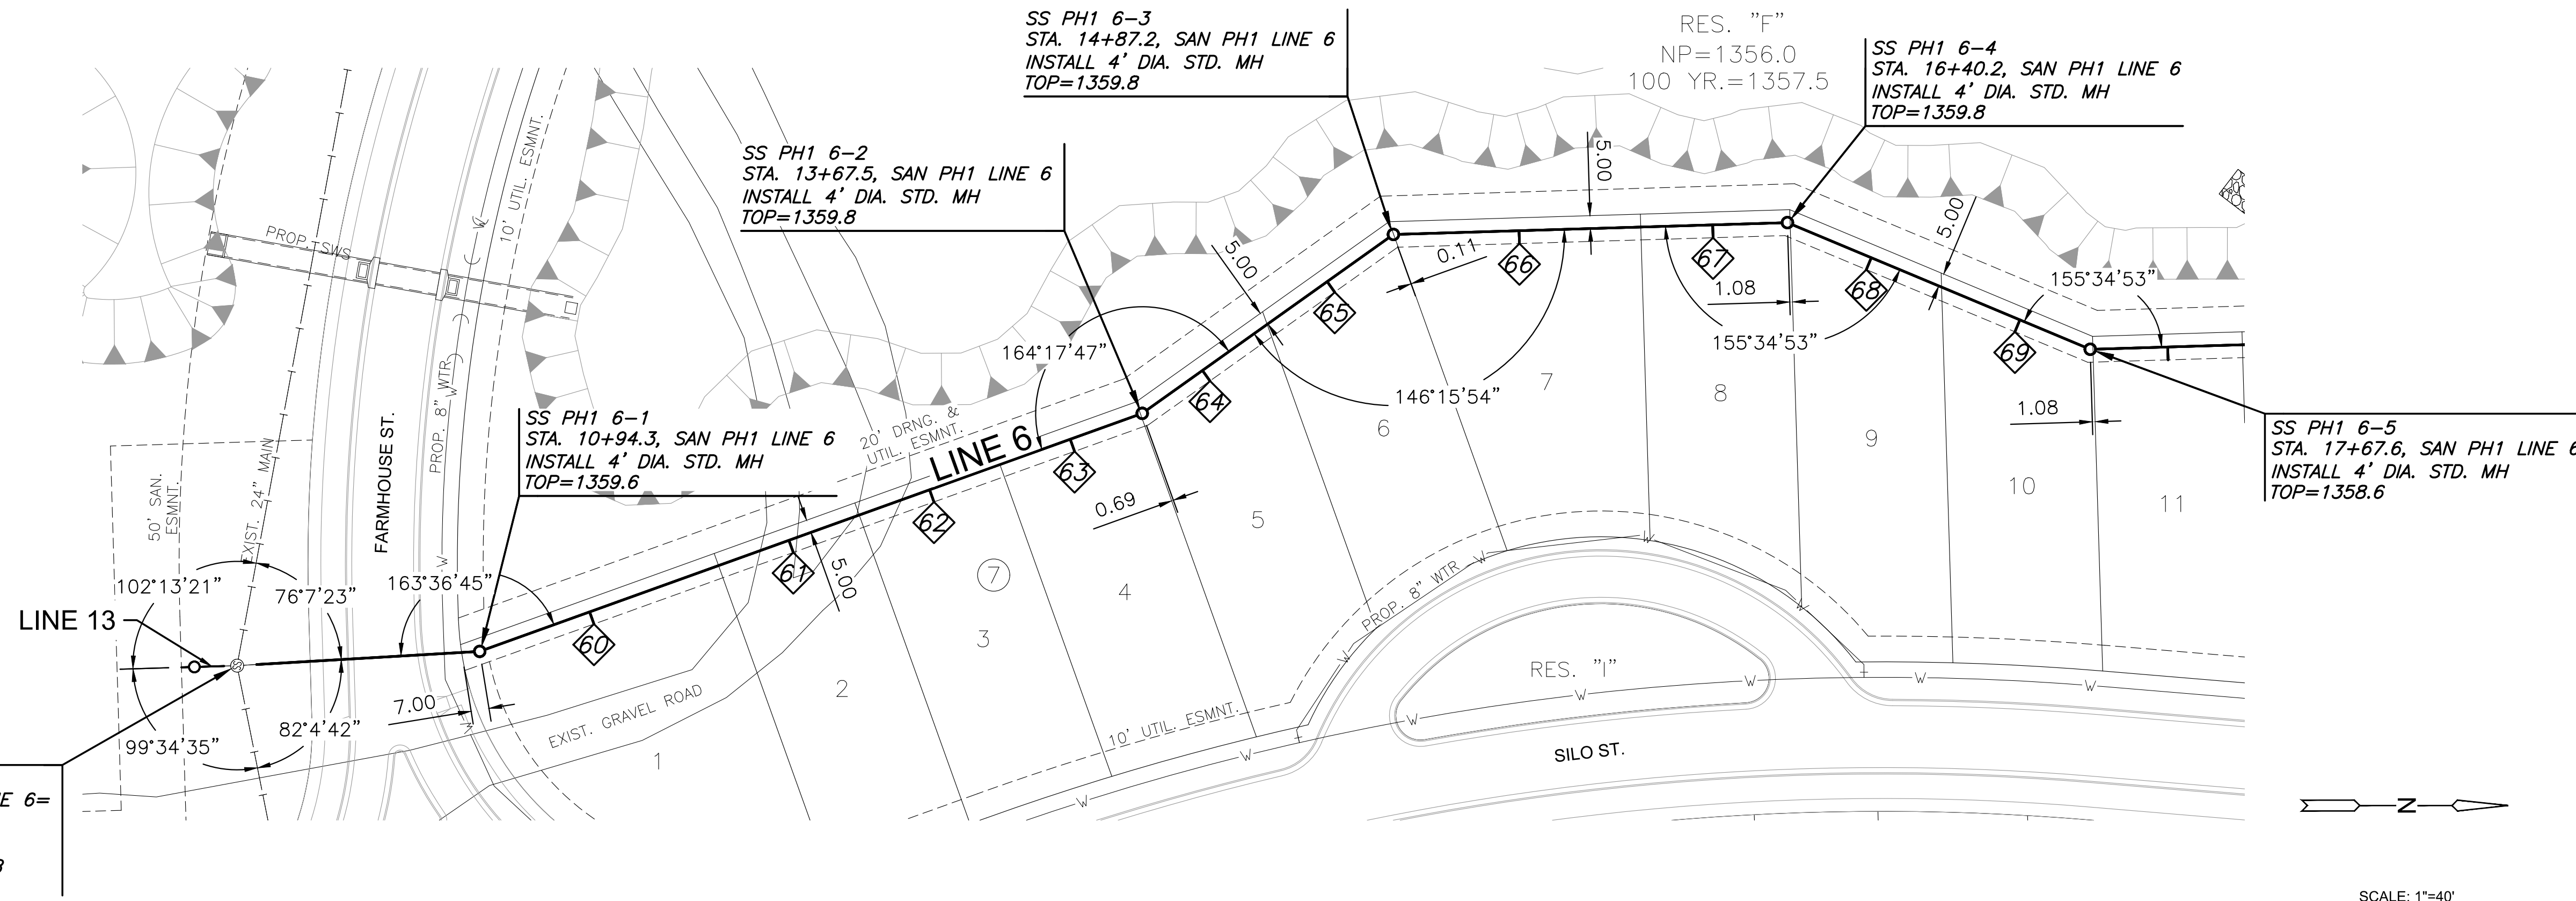


J:\PROJECTS\2022\20221010209_PRRFECTION_JACOBS_155TH AND CENTRAL\00_220209_CAD\SH15505_CIVIL\SANSECON2\ADDITION\202020_05_C-107-S01.DWG
 ©2025 MKEC ENGINEERING, INC. ALL RIGHTS RESERVED. WWW.MKEC.COM. THESE DRAWINGS AND THEIR CONTENTS, INCLUDING, BUT NOT LIMITED TO, ALL CONCEPTS, DESIGNS, AND DETAILS ARE THE EXCLUSIVE PROPERTY OF MKEC ENGINEERING, INC. (MKEC), AND MAY NOT BE USED OR REPRODUCED IN ANY WAY WITHOUT THE EXPRESS CONSENT OF MKEC.

NOTE:
 CONTRACTOR TO VERIFY THE
 DEPTH AND LOCATION OF EXISTING
 UTILITIES PRIOR TO CONSTRUCTION.

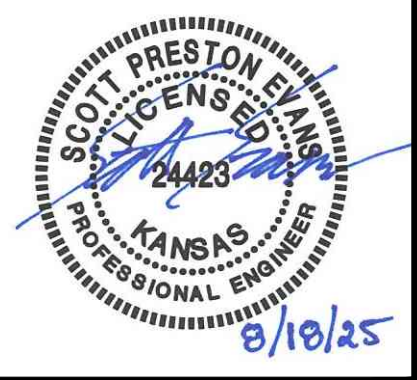

PLAN SAN PH1 LINE 6
 PROFILE SAN PH1 LINE 6

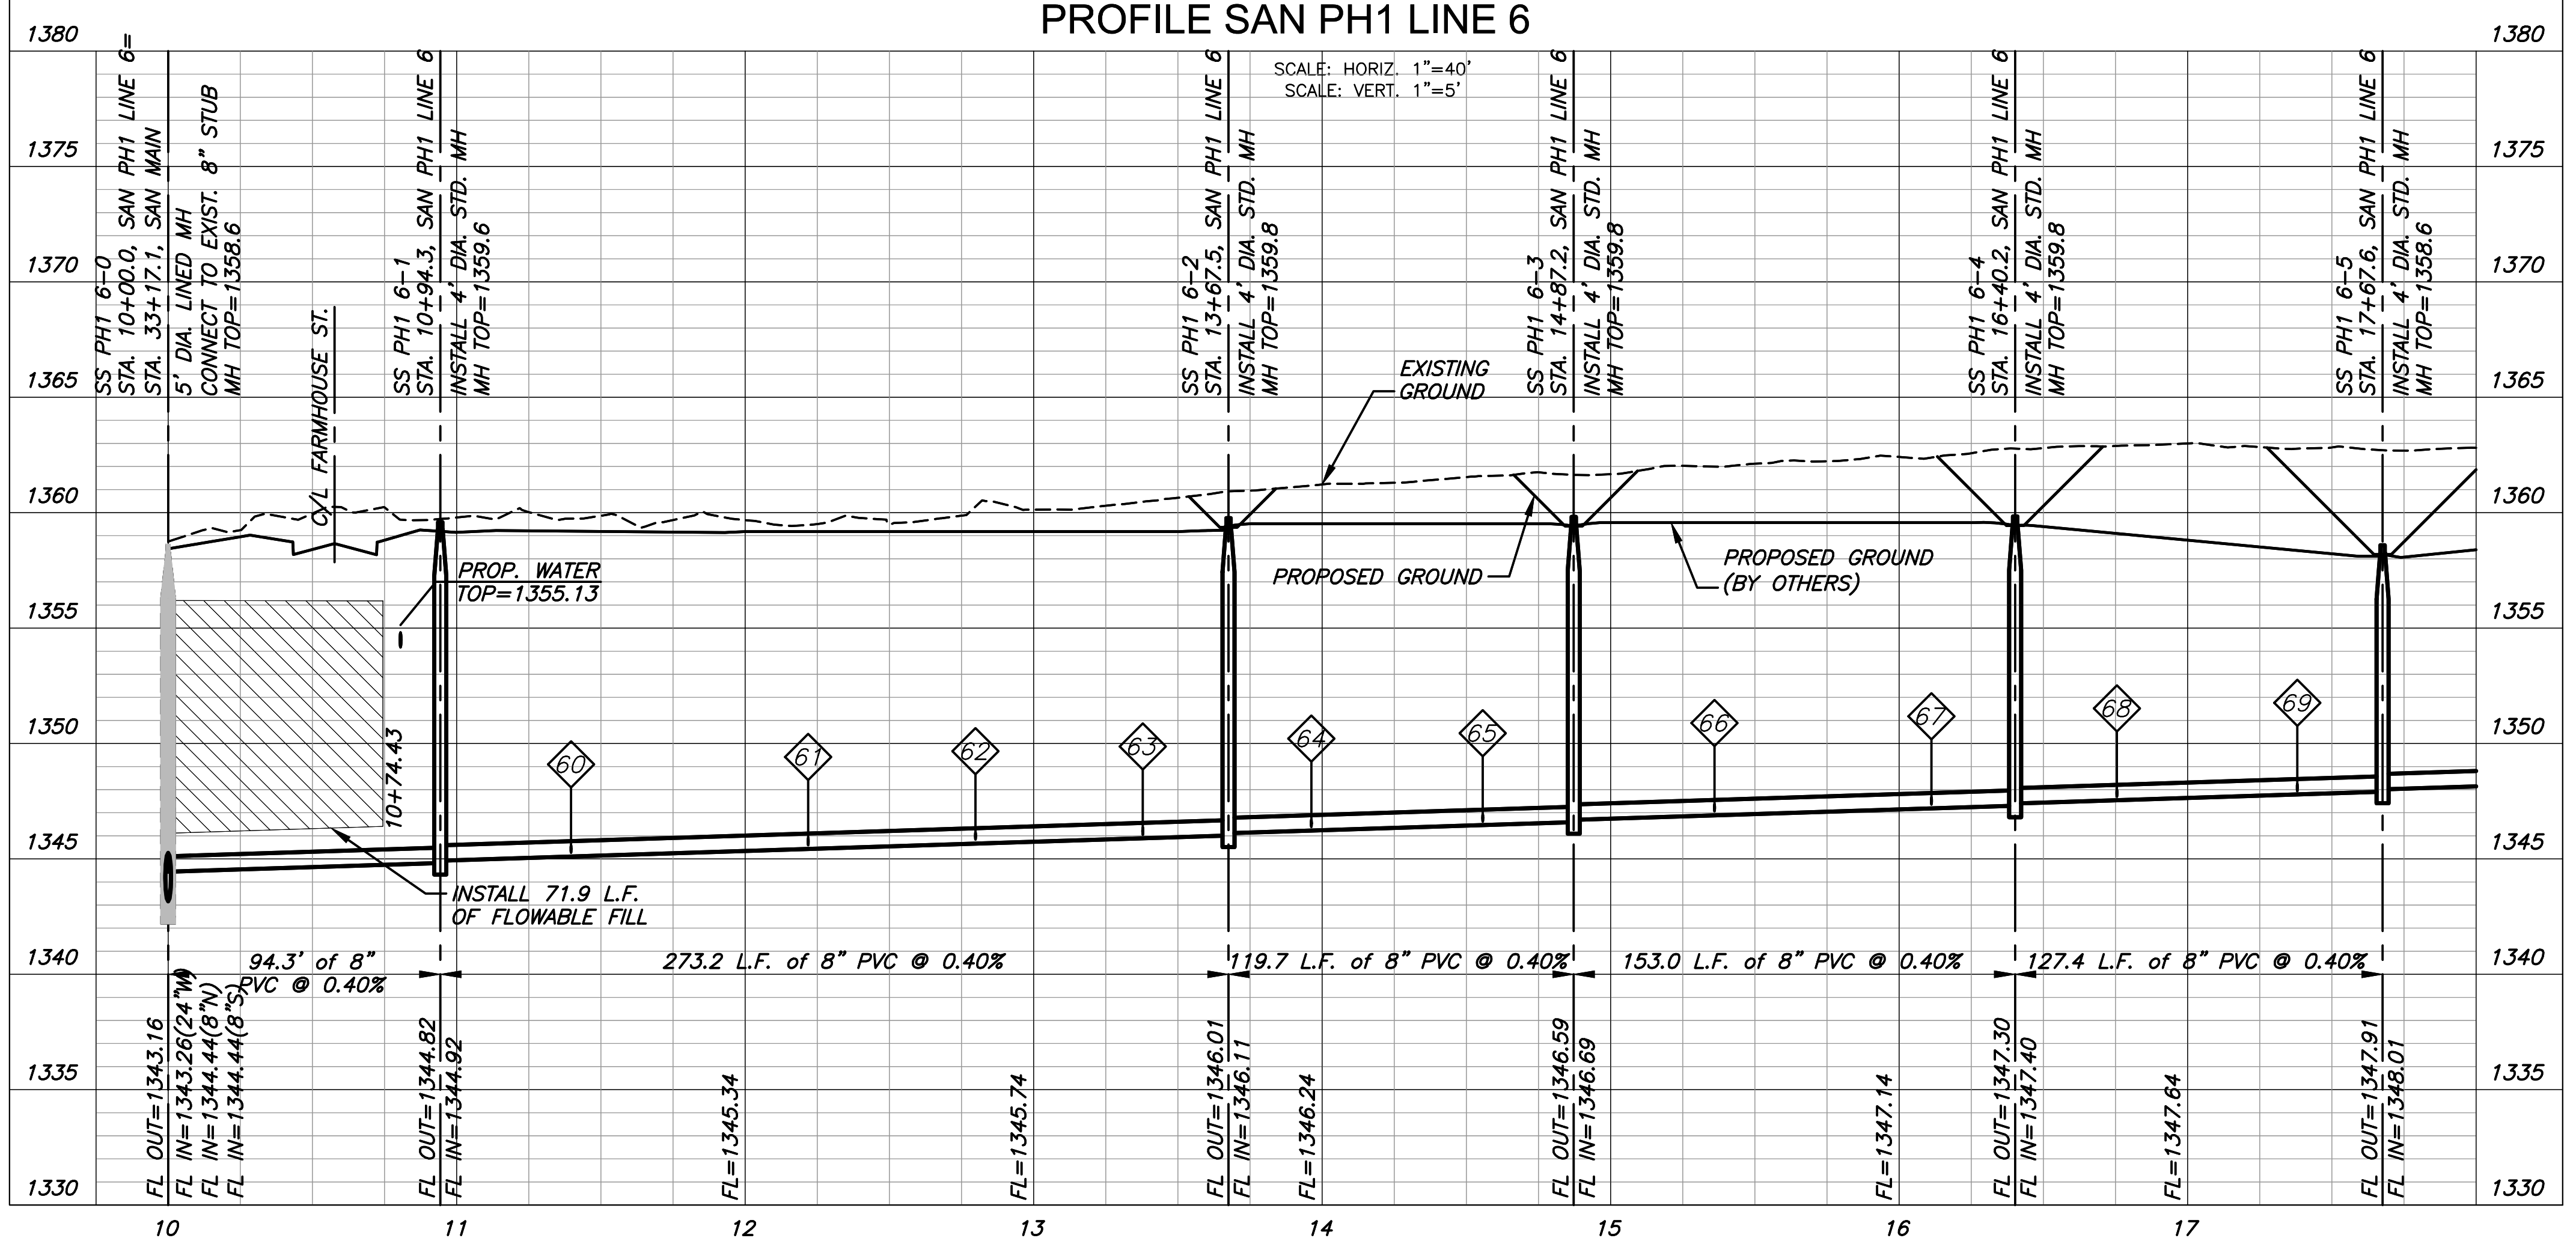

SANITARY SEWER PLANS FOR
COURTYARDS AT JACOBS FARM 2ND
 PHASE 1

SAN LINE 6	
PROJECT NO.	468-2025-014394
SCALE	1" = 40'
DRAWN	DESIGNED
BWS	DFL
CHECKED	SPE
NO.	REVISION
0	ISSUED FOR CONSTRUCTION 08/18/2025
	DATE
SHEET NO. C-107-S01	
07 OF 30	