


BM 120.91 NW Cor. Conc. Pav. H<sub>2</sub> = 650 GORDON  
 B.M. 117.39 R.E. Spike E Side 24' ELM 76' of E EDWARDS + 60' S of SL CENTRAL

PROPERTY  
 19.4  
 15.2  
 14.8  
 15.2  
 16.5  
 16.3  
 12.6  
 13.1  
 11.1  
 12.2  
 13.5  
 10.6  
 172.7  
 17.3  
 190.0 cu yds Exc.

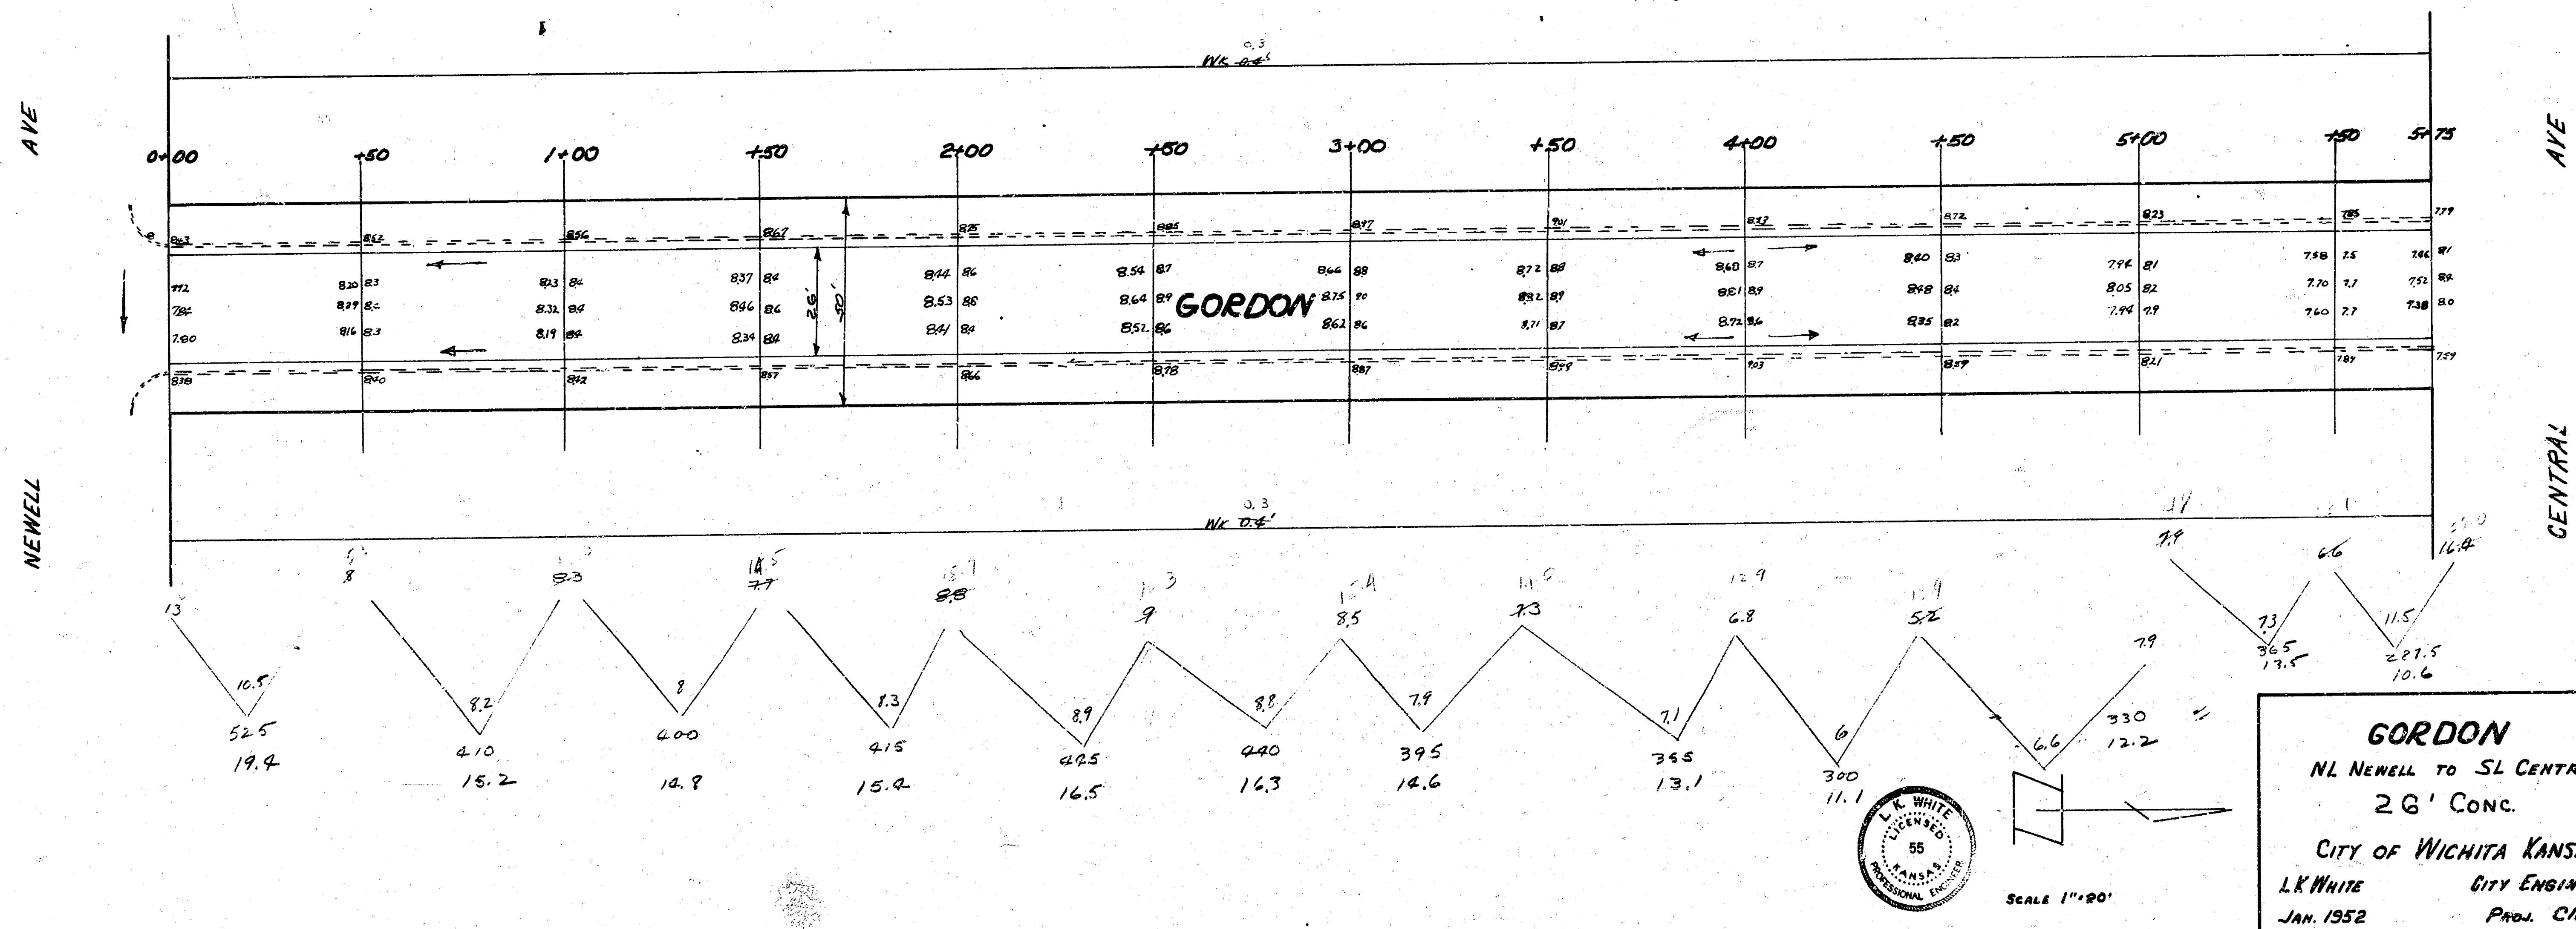



$M^{\pm} G^{-}$ 