


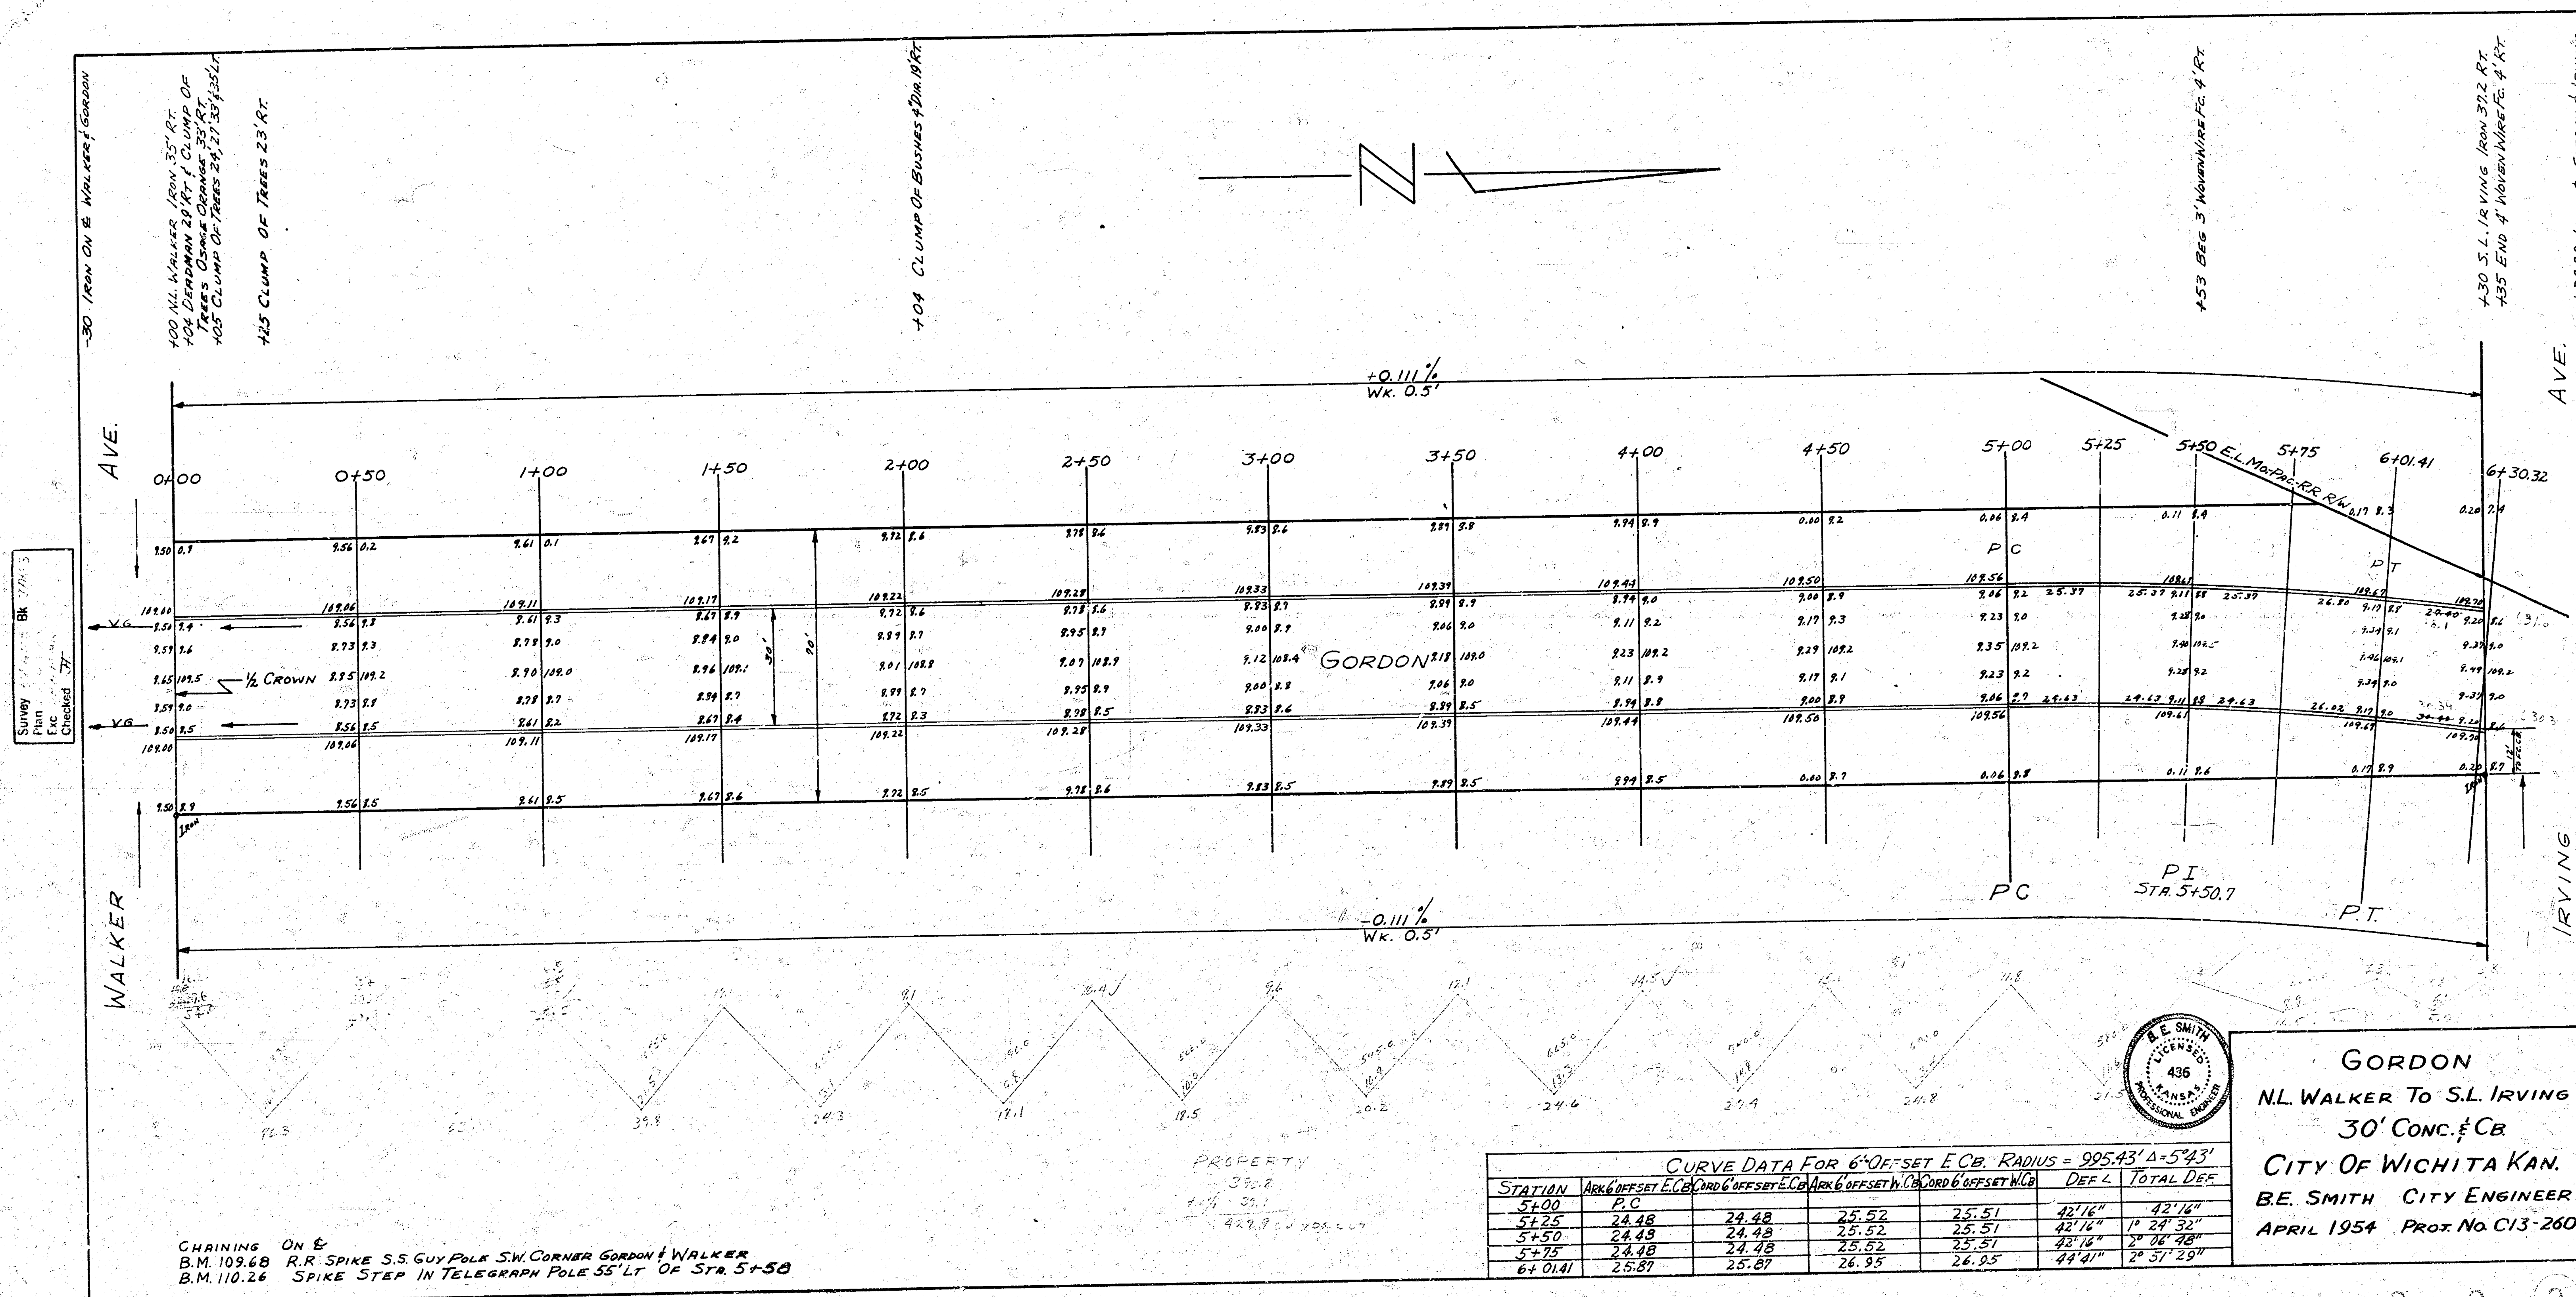

CHAINING ON E
 B.M. 109.68 R.R. SPIKE S.S. GUY POLE SW CORNER GORDON & WALKER
 B.M. 110.26 SPIKE STEP IN TELEGRAPH POLE 55' LT OF STA. 5+50



GORDON
 N.L. WALKER TO S.L. IRVING
 30' CONC. & CB
 CITY OF WICHITA KAN.
 B.E. SMITH CITY ENGINEER
 APRIL 1954 Prot. No. C13-260