


B.M. 101.17 R.R. SPIKE E. SIDE P. PILE ON NW COR. GOW & 33RD ST.
 B.M. 100.23 R.R. SPIKE S. SIDE BELL PILE ON SW COR. GOW & 31ST ST.


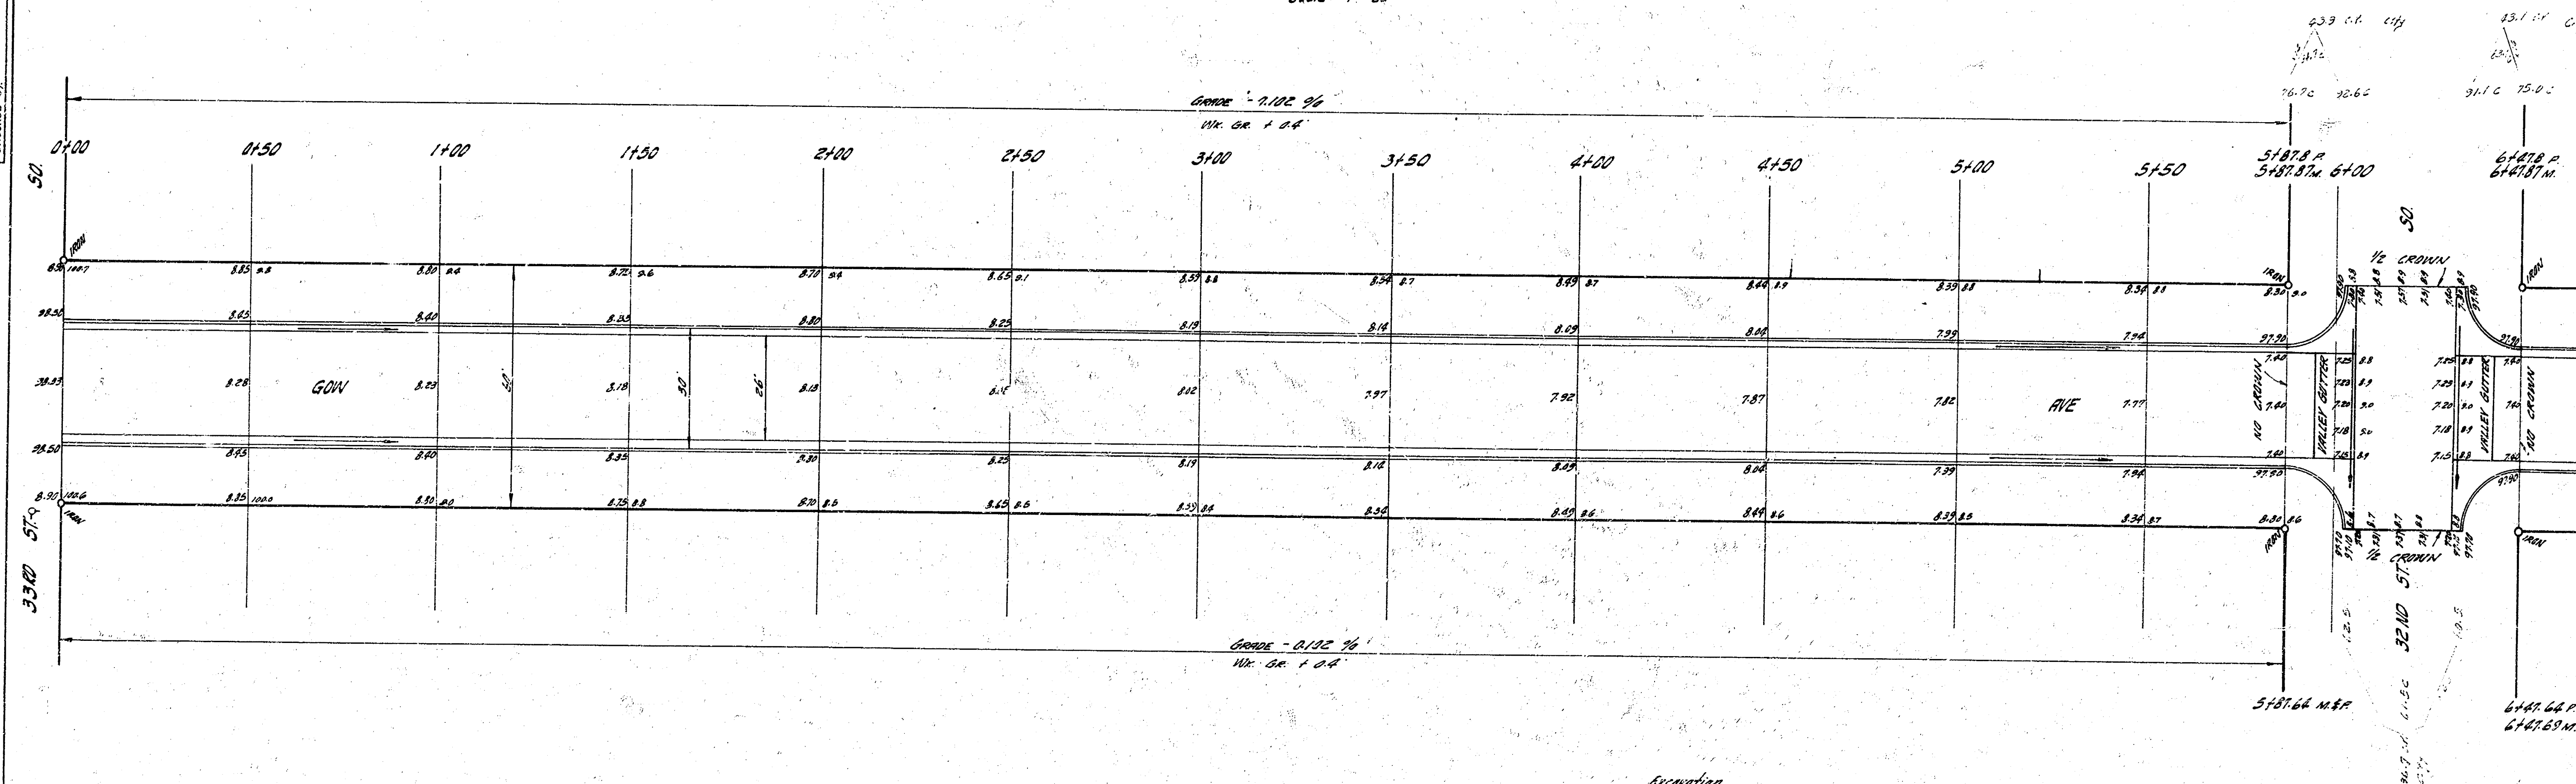


Scale 1"=20'



Surveyed by J. E. Smith
 Drawn by J. E. Smith
 Checked by J. E. Smith



Excavation	
Property	City
3,265.7	225.7
148.256.6	10.4
3,536.3	236.1

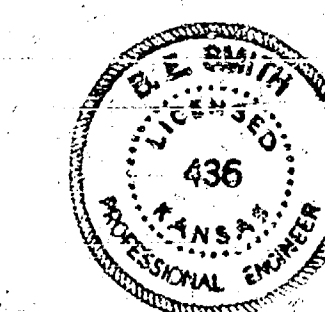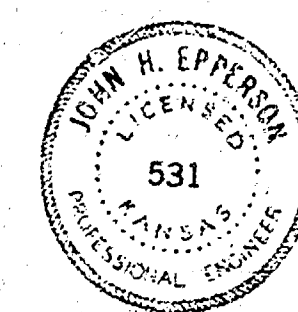

GOW AVE
 N.L. 33RD ST. 50 TO S.L. 31ST ST. 50
 26'-2'-30" AC.
 CITY OF WICHITA, KANSAS
 B. E. SMITH, CITY ENGINEER
 DATE MAY 1959 PROJ. NO. C16-88

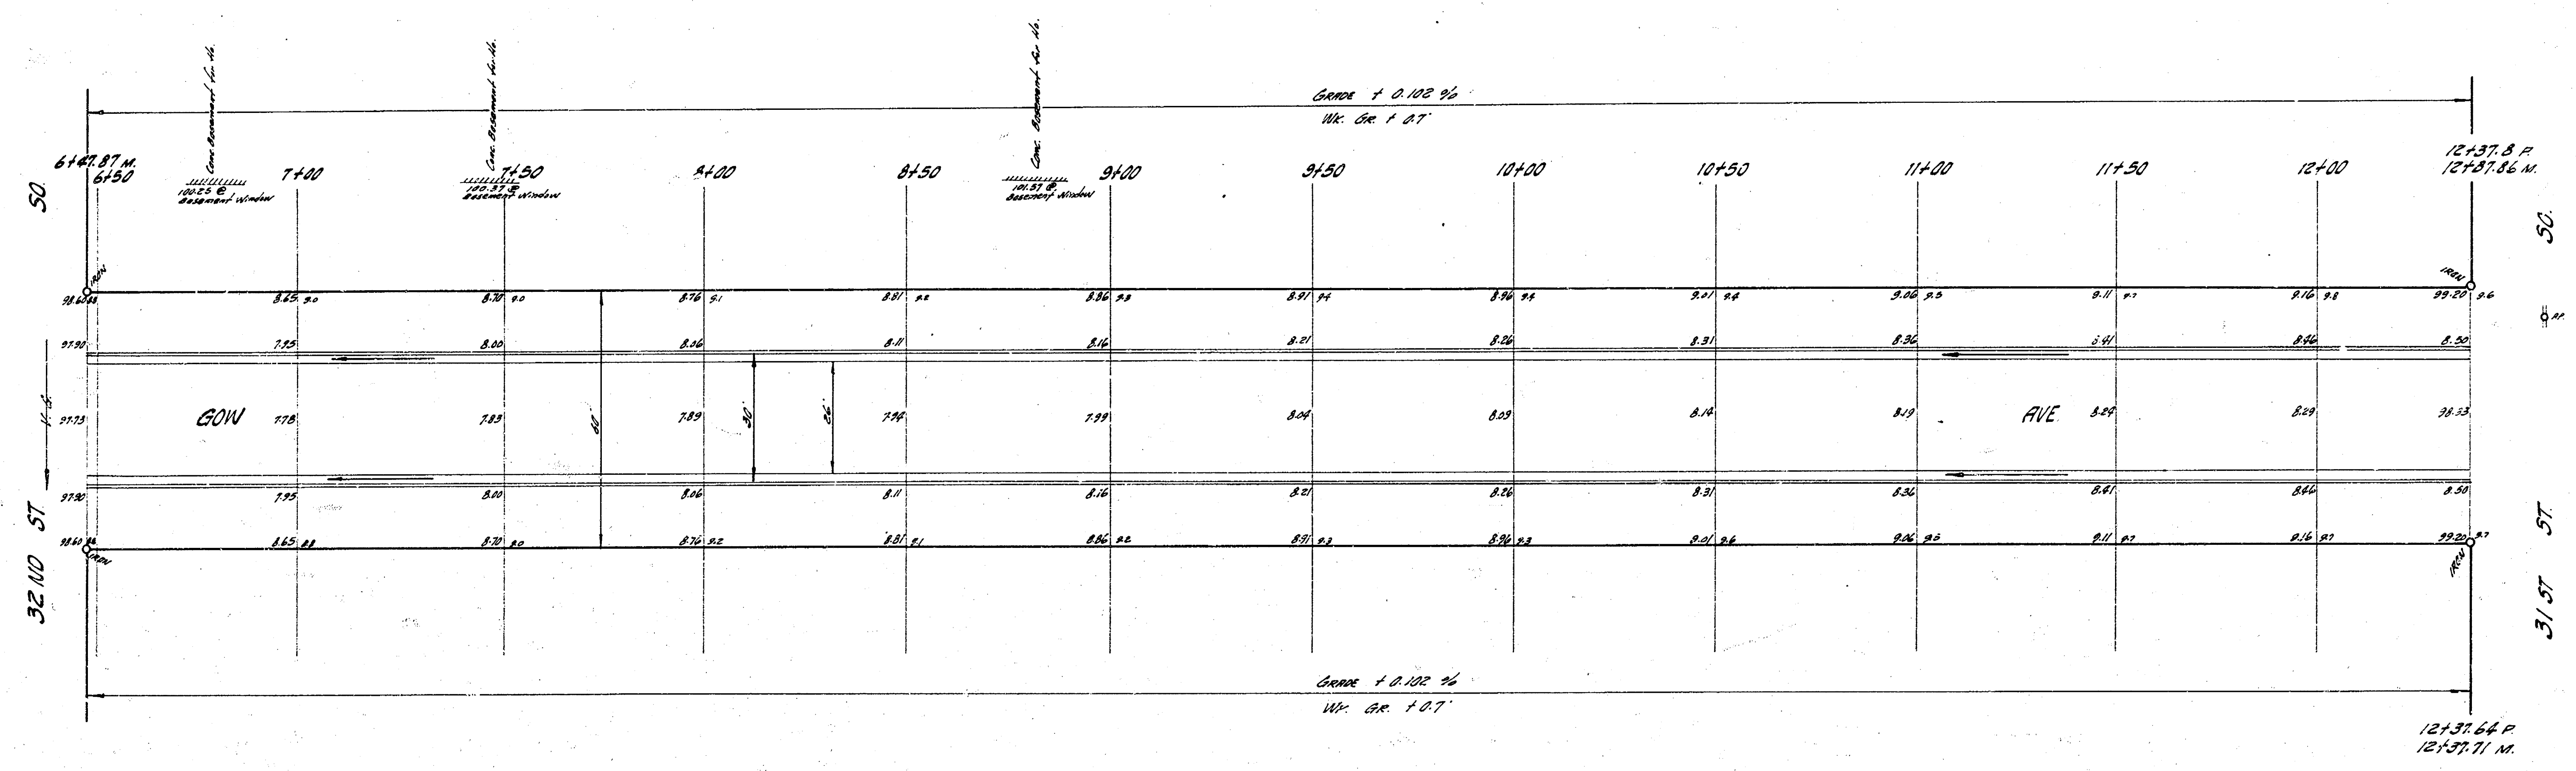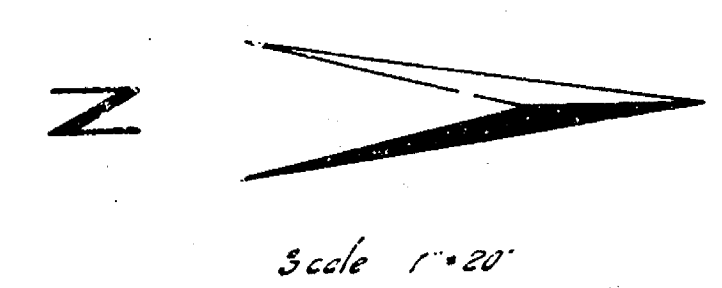

GOW AVE
PROJECT NO. C 16-188

