



B.M. 127.23 N.E. Cor. Conc. Patch Ho# 1557 N. High St.
 B.M. 131.45 N.W. Cor. Conc. Patch Ho. S.E. cor. 65th & 15th.
 Chaining N. on GOW

SCALE: 1"=20'

EXCAVATION			
PROP.	284.78	CITY	24.48
PLUS 10%	284.8	PLUS 10%	24.5
TOTAL	3132.6		269.3

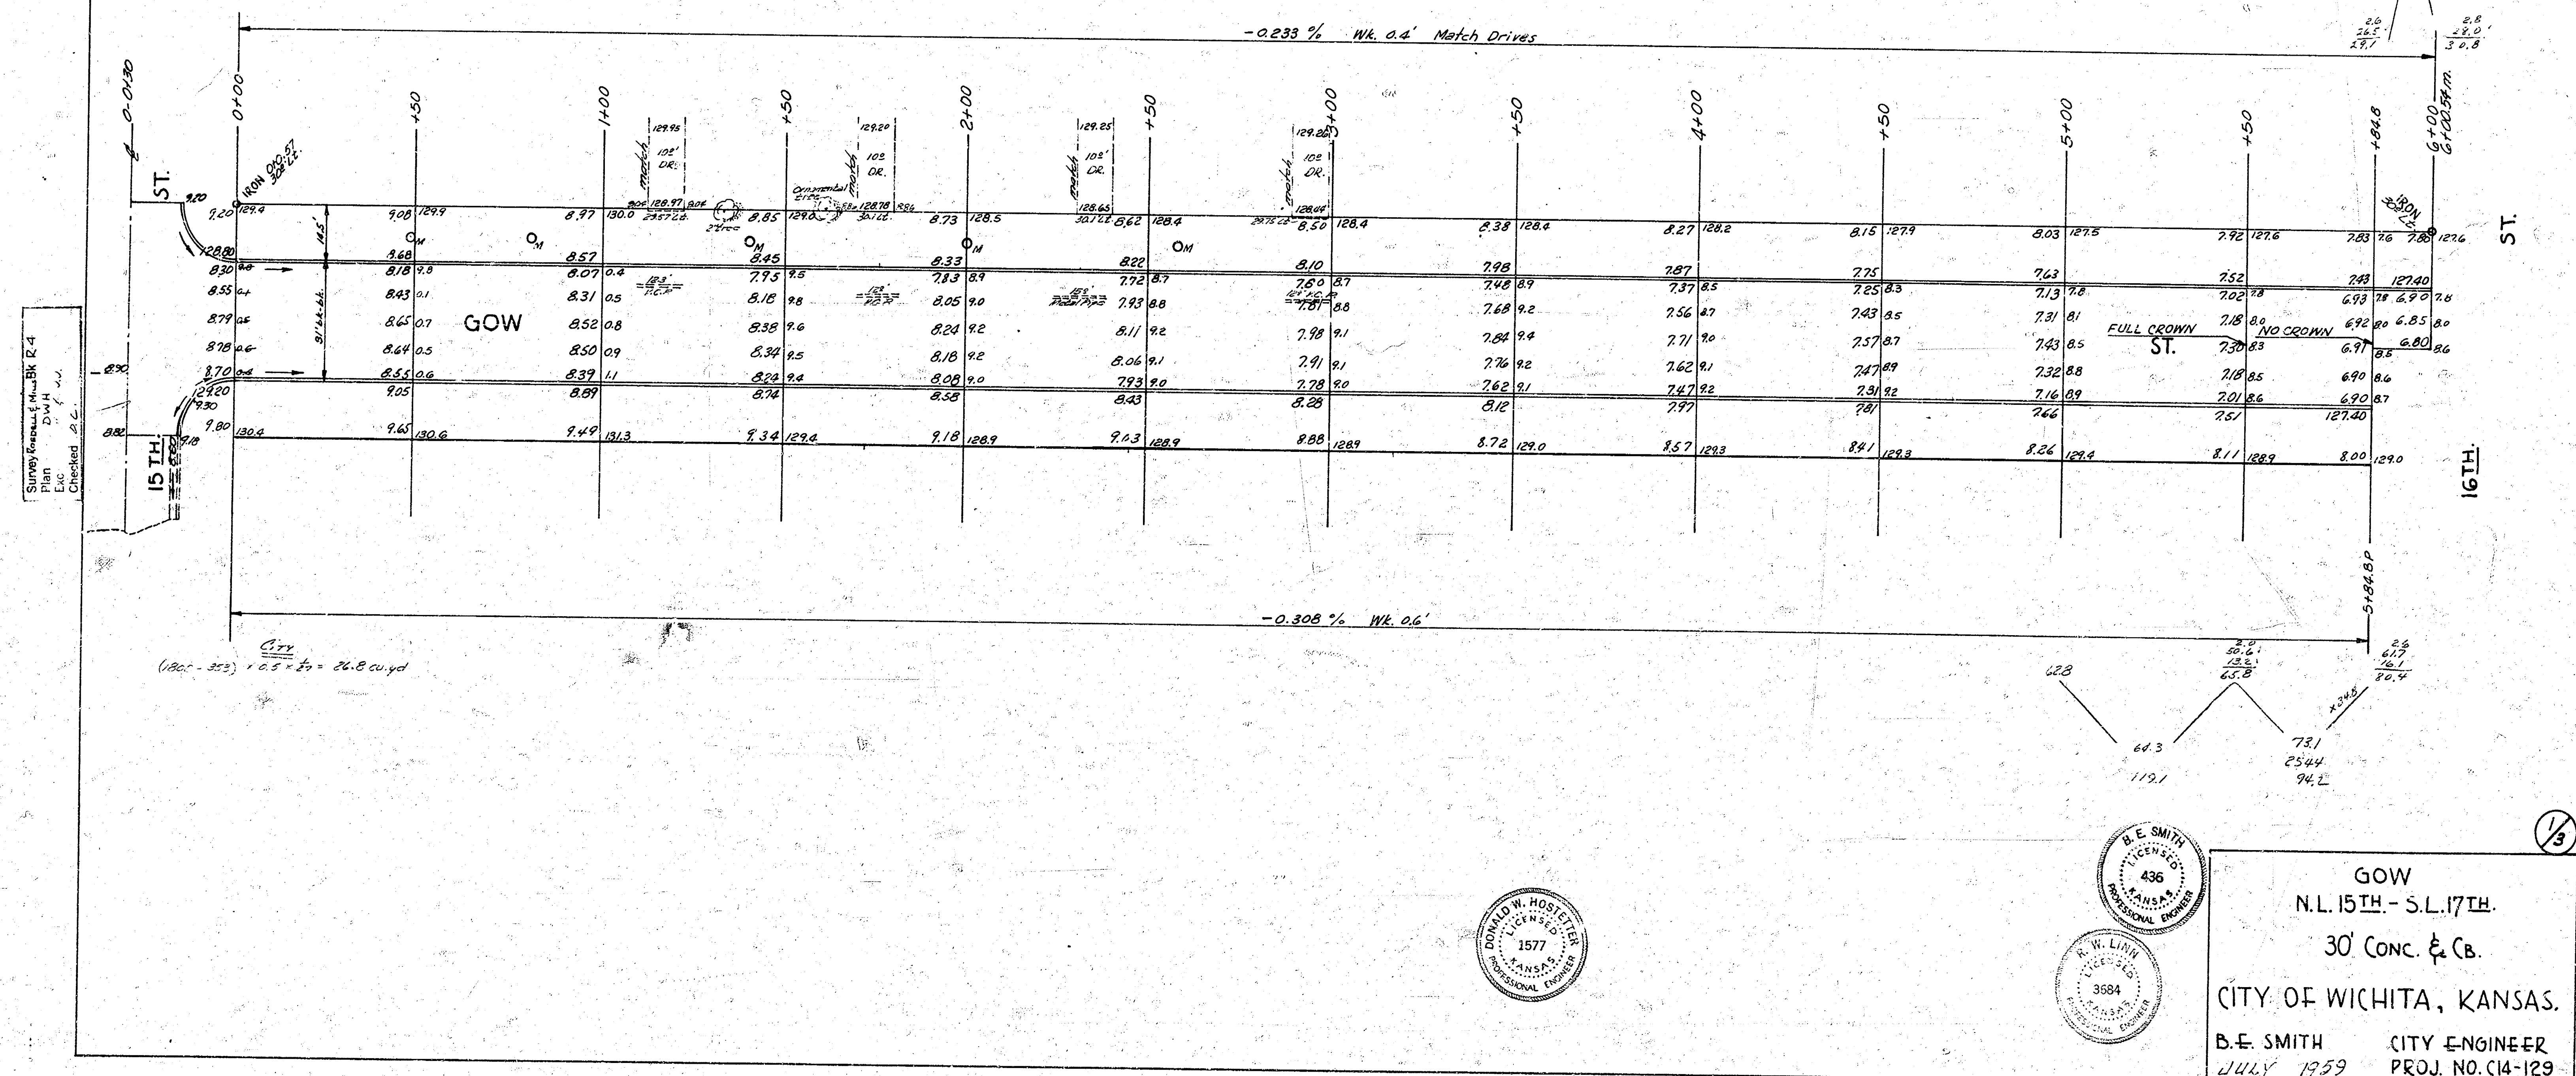

Surveyed by: [Name]
 Drawn by: [Name]
 Checked by: [Name]

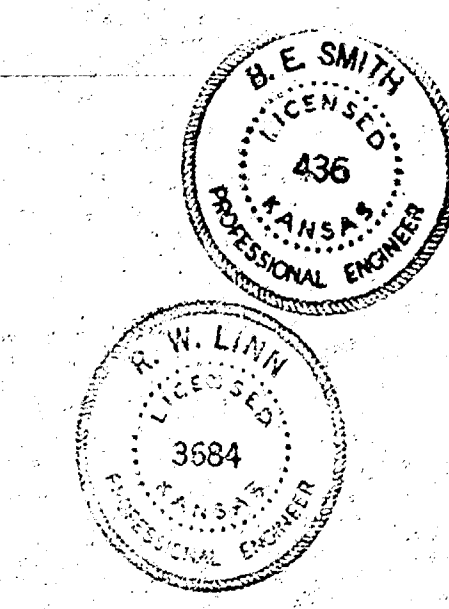

GOW
 N.L. 15TH - S.L. 17TH.
 30' CONC. & CB.
 CITY OF WICHITA, KANSAS.
 B.E. SMITH CITY ENGINEER
 JULY 1959 PROJ. NO. C14-129

