


Destroyed
 B.M. 100.38 "X" TOP COPING WEND H. HUBBARD CONC. CULVERT FUNSTON & GROVE

Property
 85.0
 73.4
 73.3
 82.3
 121.3
 121.1
 145.7
 170.4
 165.6
 154.4
 145.7
 144.2
 714.0
 1570.3 Cu. Yd.

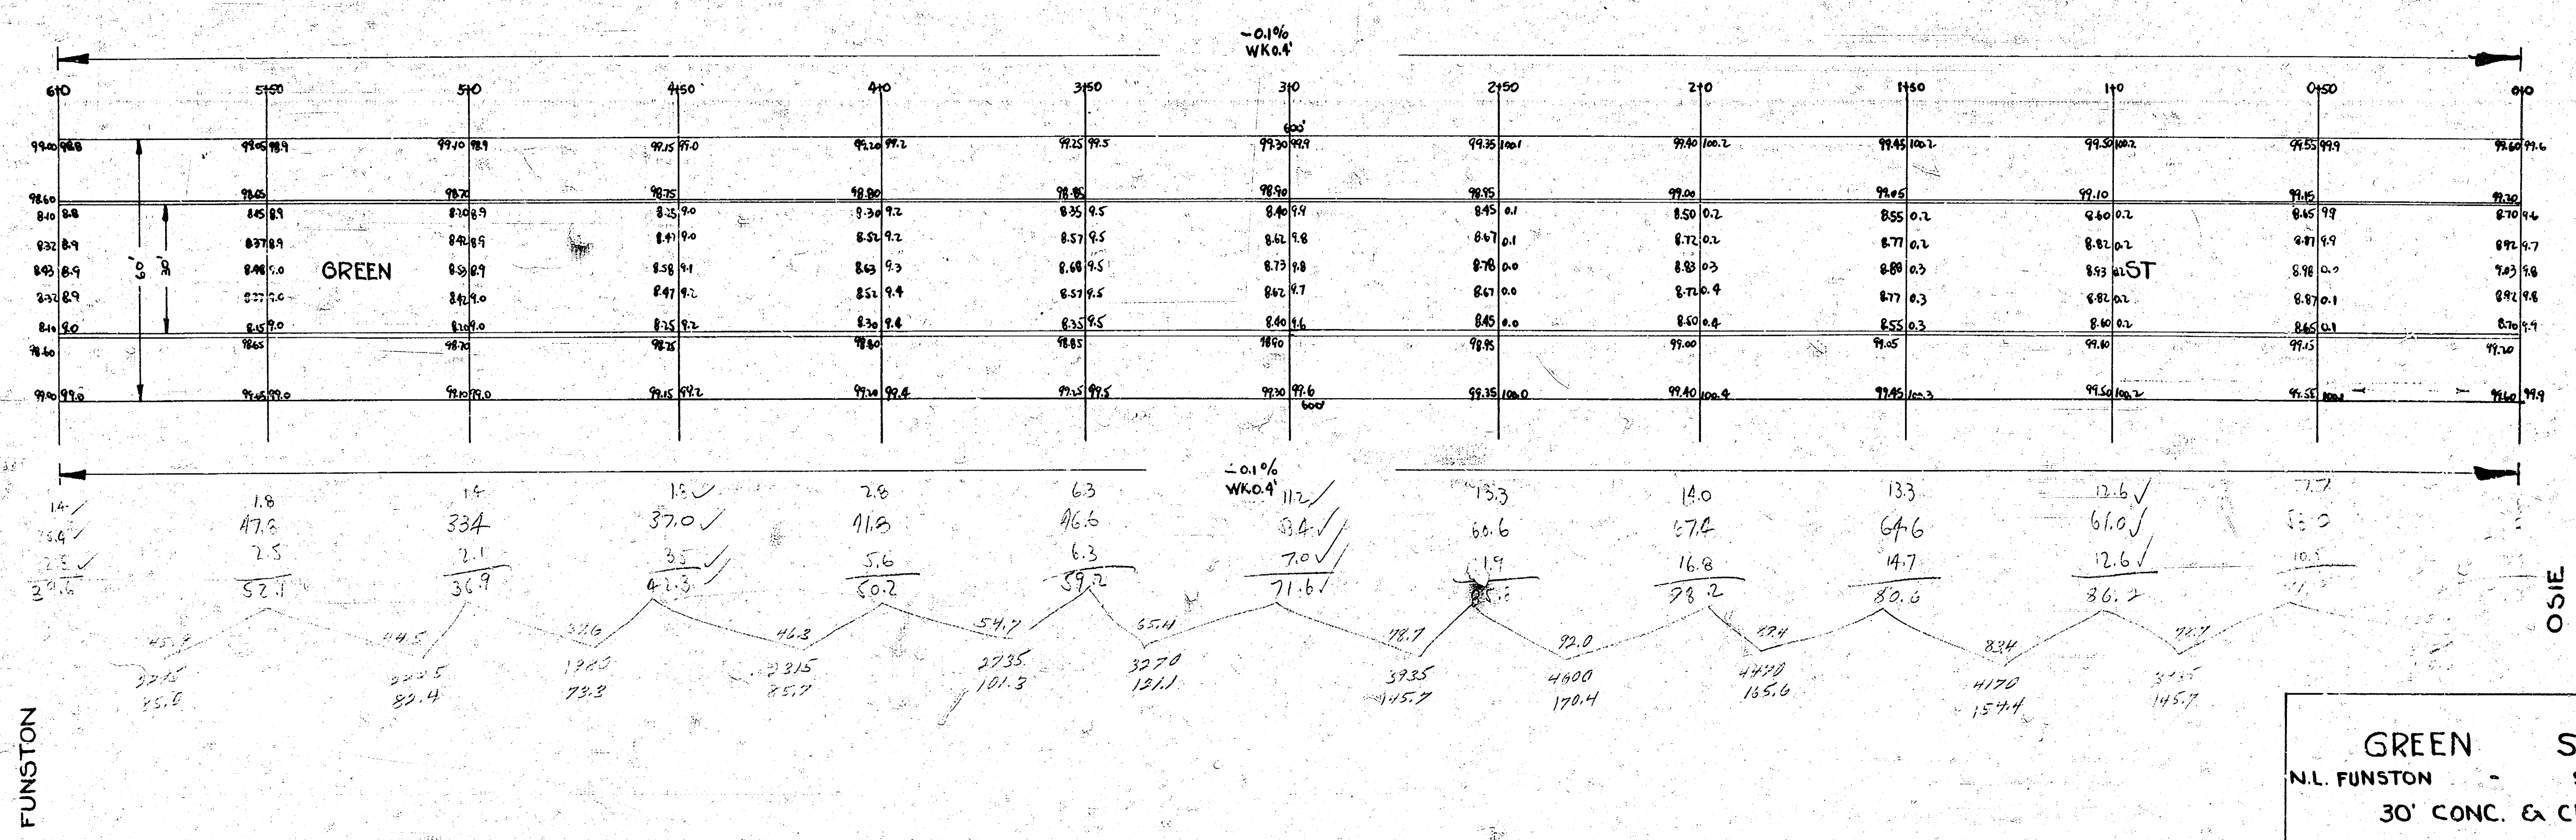

GREEN ST.
 N.L. FUNSTON - S.L. OSIE
 30' CONC. & CB.
 CITY OF WICHITA, KANS.
 L.K. WHITE CITY ENGINEER
 APRIL 1949 PROJ. NO. C-19-56

4 5 1 (53)