

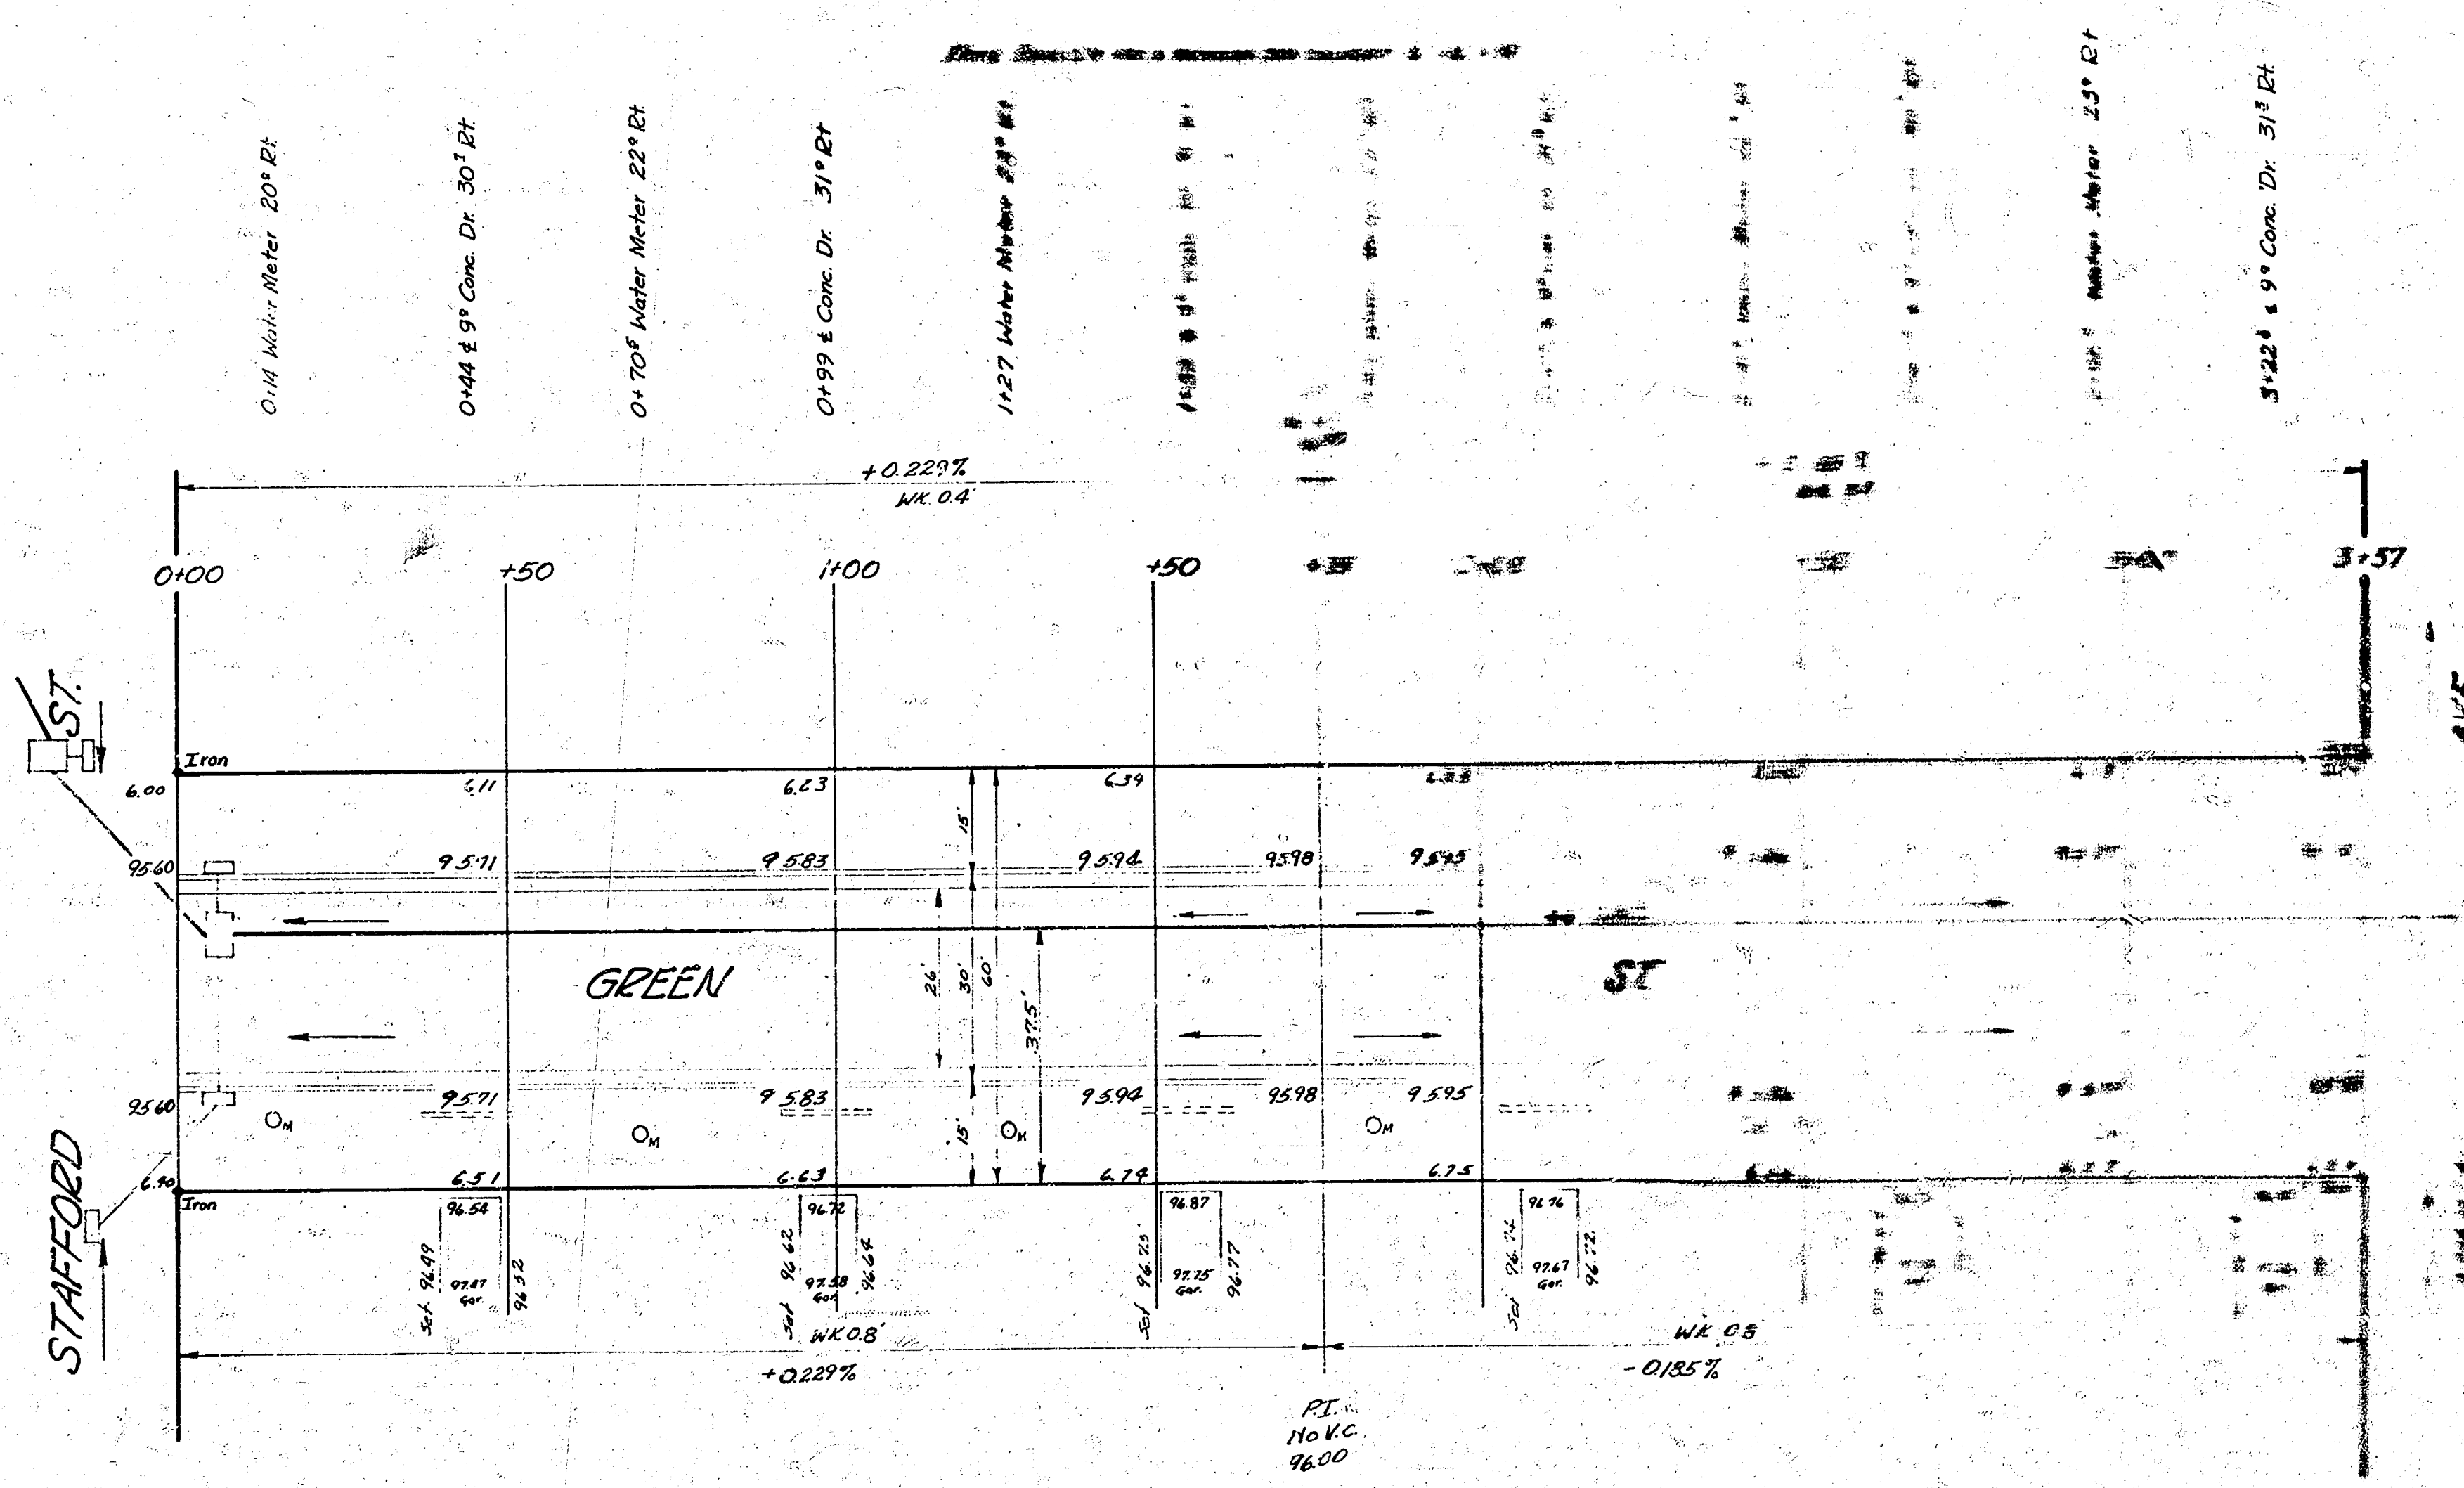


Survey Sheet
Ex. 0.5
Checked

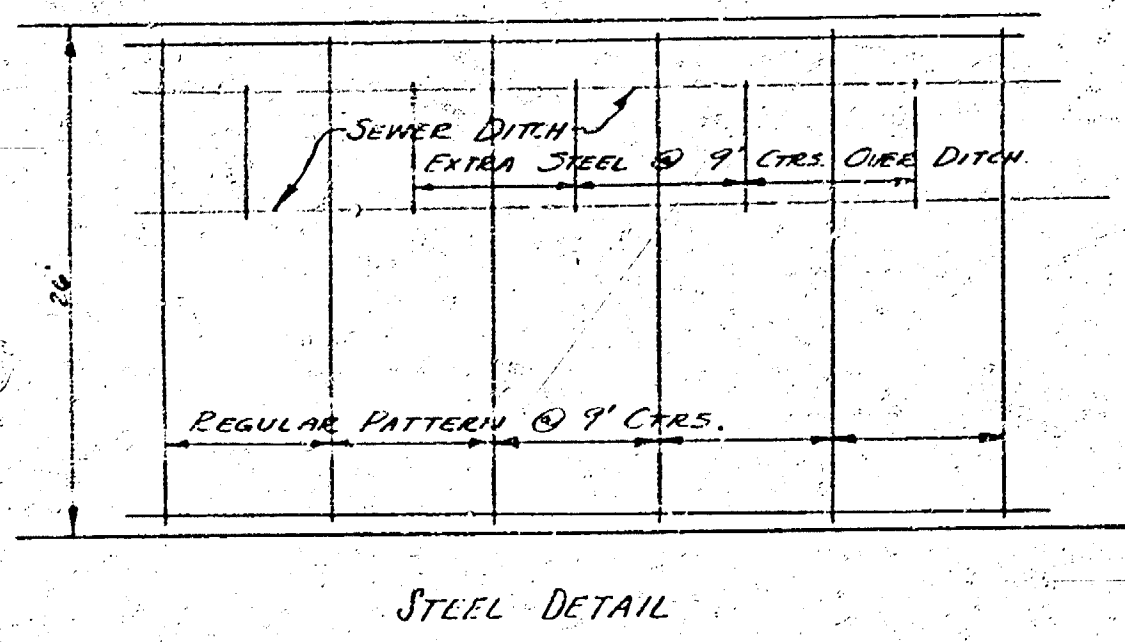

NOTE TO CONTRACTOR & FIELD ENGINEER:
PLACE ENTRANCE CULTS ON OWNERS PROPERTY. THE
STREET DEPT. WILL HAVE THESE CULTS AWAY UPON
THE REQUEST OF THE PROPERTY OWNER.

BM 99.06 Min. Mueller Fire Hyd. NW cor. Stafford & Grove.
BM 98.32 SW cor. conc. step No. 2220 S. Green.

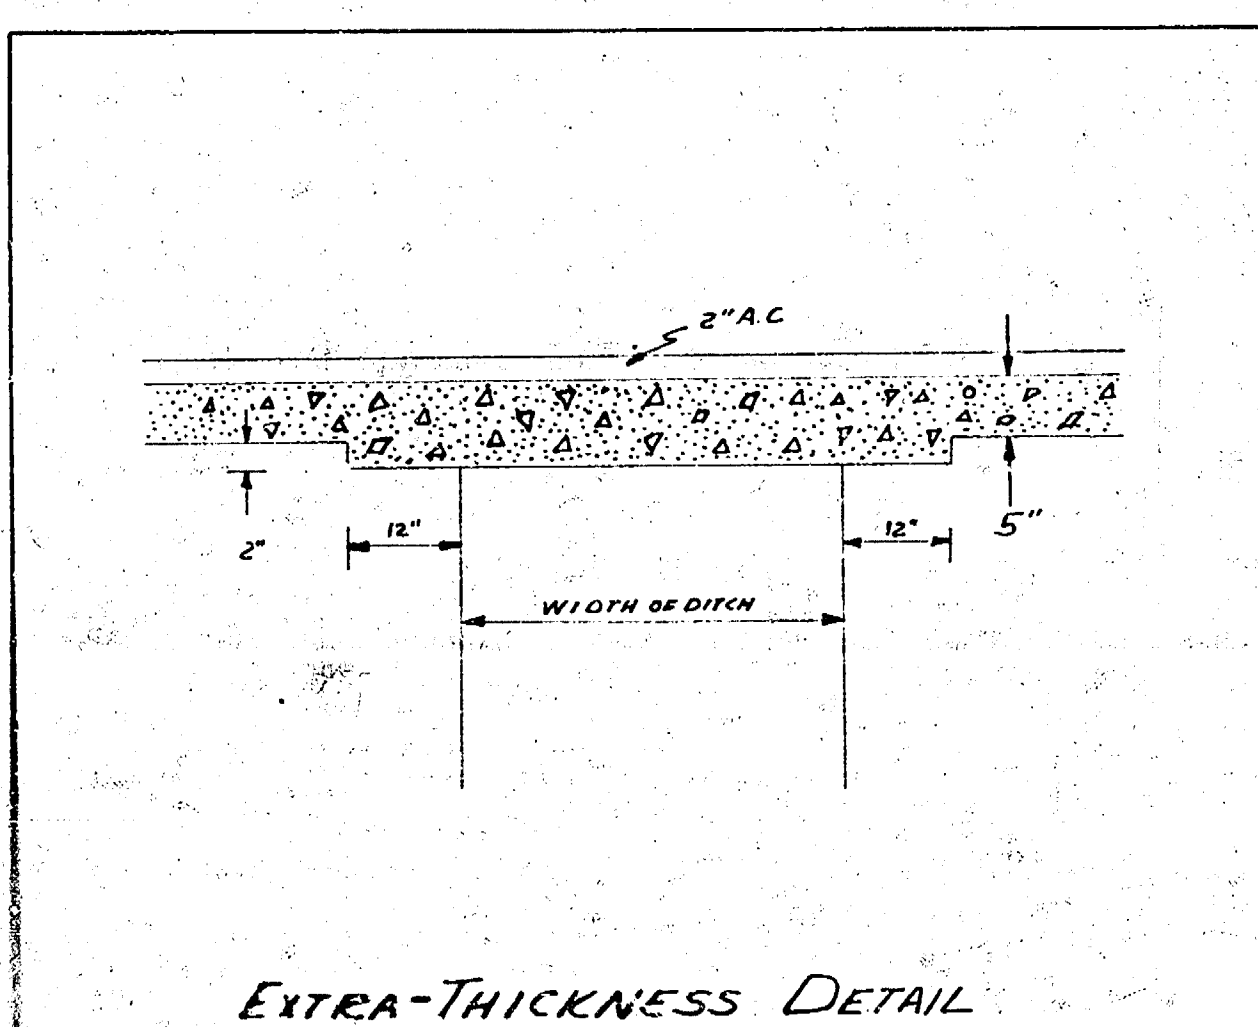

GREEN ST.
Stafford to S.L. Kinkaid
26-2-30 AC.
CITY OF WICHITA, KAN.
City Engineer
File No. C12-269