


CNA-75


B.M. 12708 D on SE Cor. Conc. Slab, Conc. Box Gas Meter No. 150 'S' KIRKMAN & WALLACE
B.M. 12558 3rd MH & GREEN ACRES NEAR NL MT. VERNON

STATIONING ON W.R.

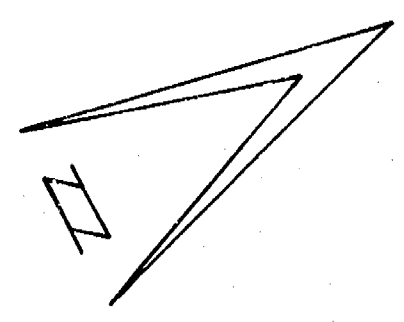


ELEVATION	
PROPERTY	CITY
1972.8	271.6
+10% 137.5	+10% 27.2
2170.1 2045.6	321.5 298.8

Survey made
Plan as
checked

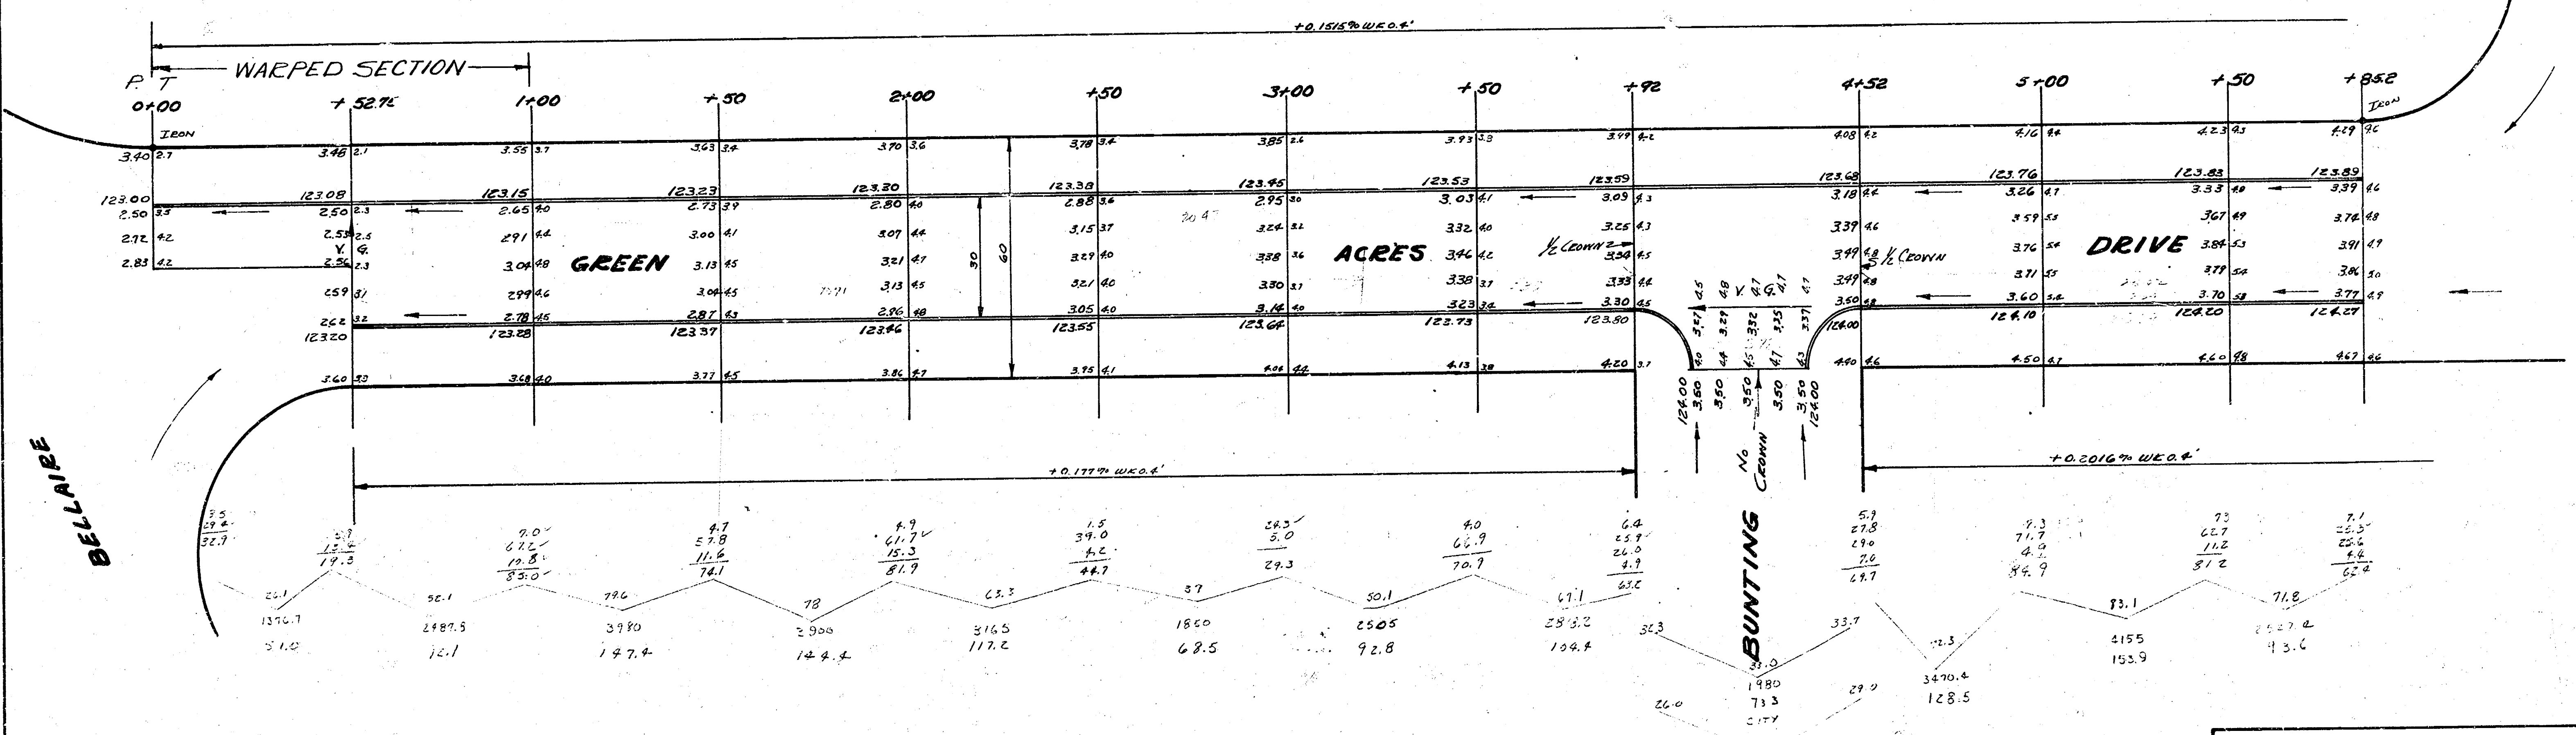

GREEN ACRES
NL BELLARE TO SL MT. VERNON
30' CONC. #CB.
CITY OF WICHITA KANSAS
B.E. SMITH CITY ENGINEER
JULY 1952 PROJ. NO. C12-44

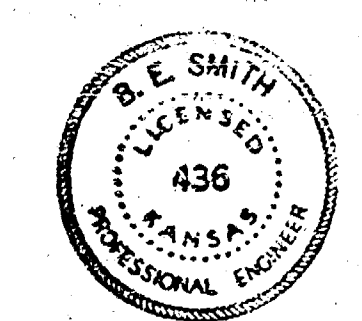

1
2

