

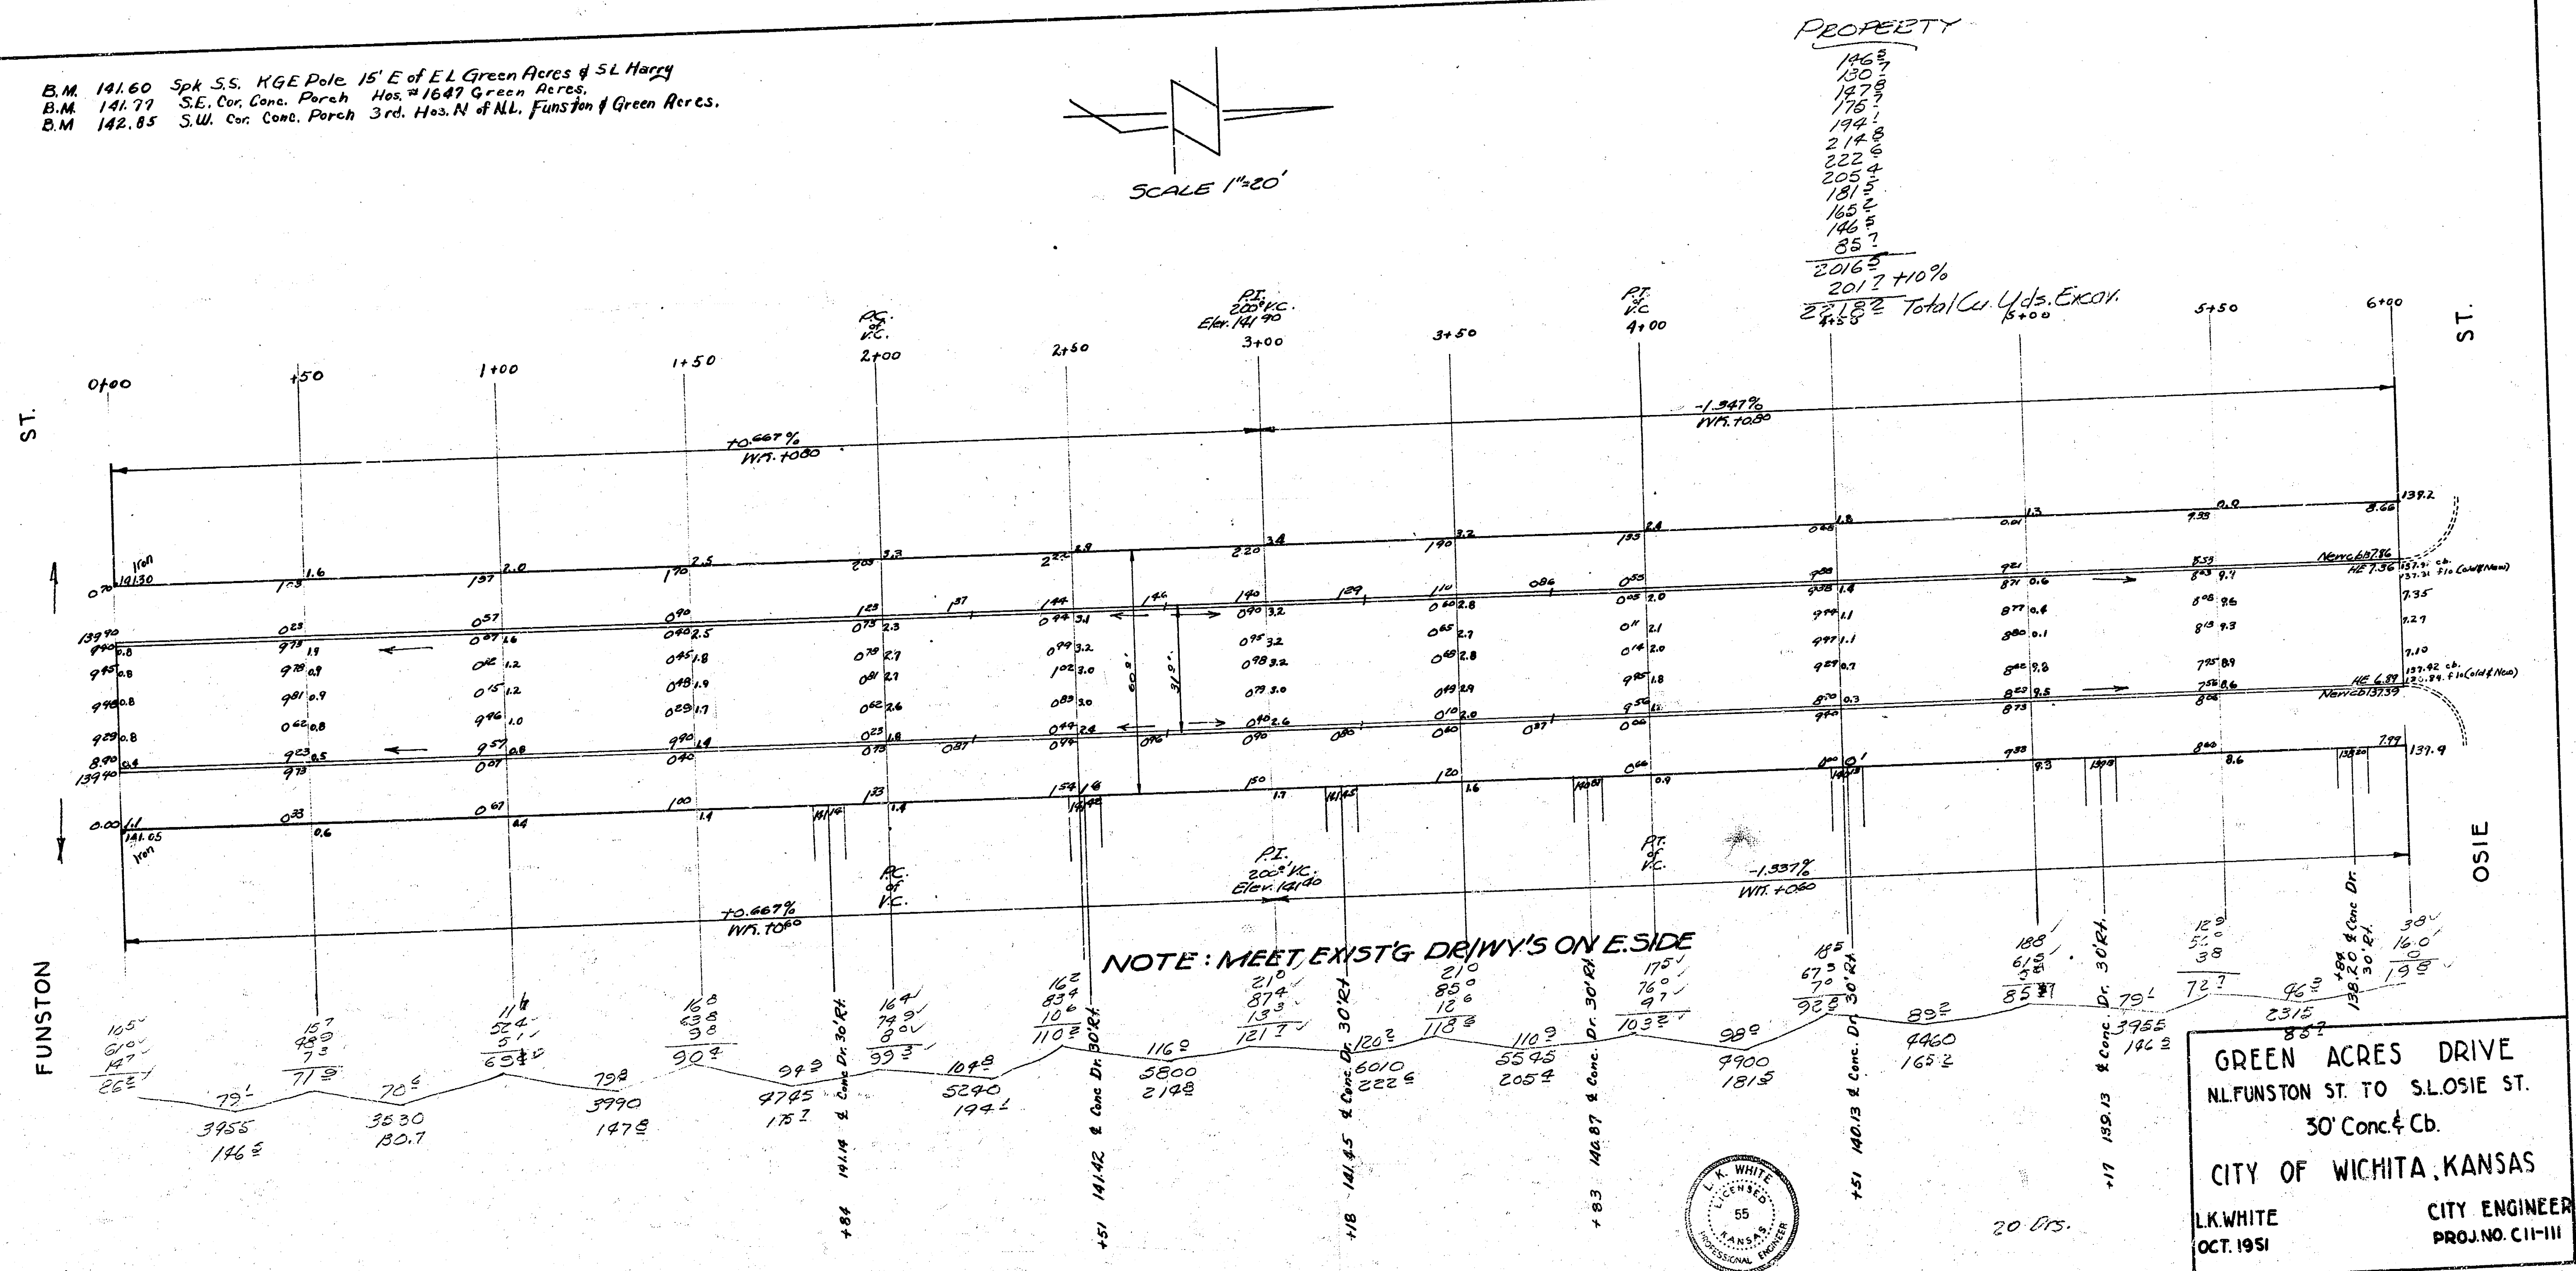


Send F. 3

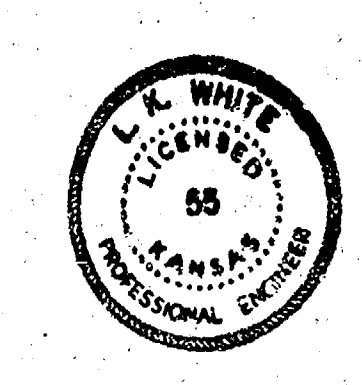

Excavation
 Prop. City
 136.9 128.7
 149.4 31.6
 167.0 41.6
 168.8
 179.6 207.8
 203.0 +10% 20.8
 233.0
 231.7
 214.6
 213.1
 212.0
 178.1
 228.2
 +10% 228.5
 Total 2517.0 Cu. Yds.

BM 141.60 Spike SS. K.G.E. Pole 15' E. of EL Greenacres, SL Harry

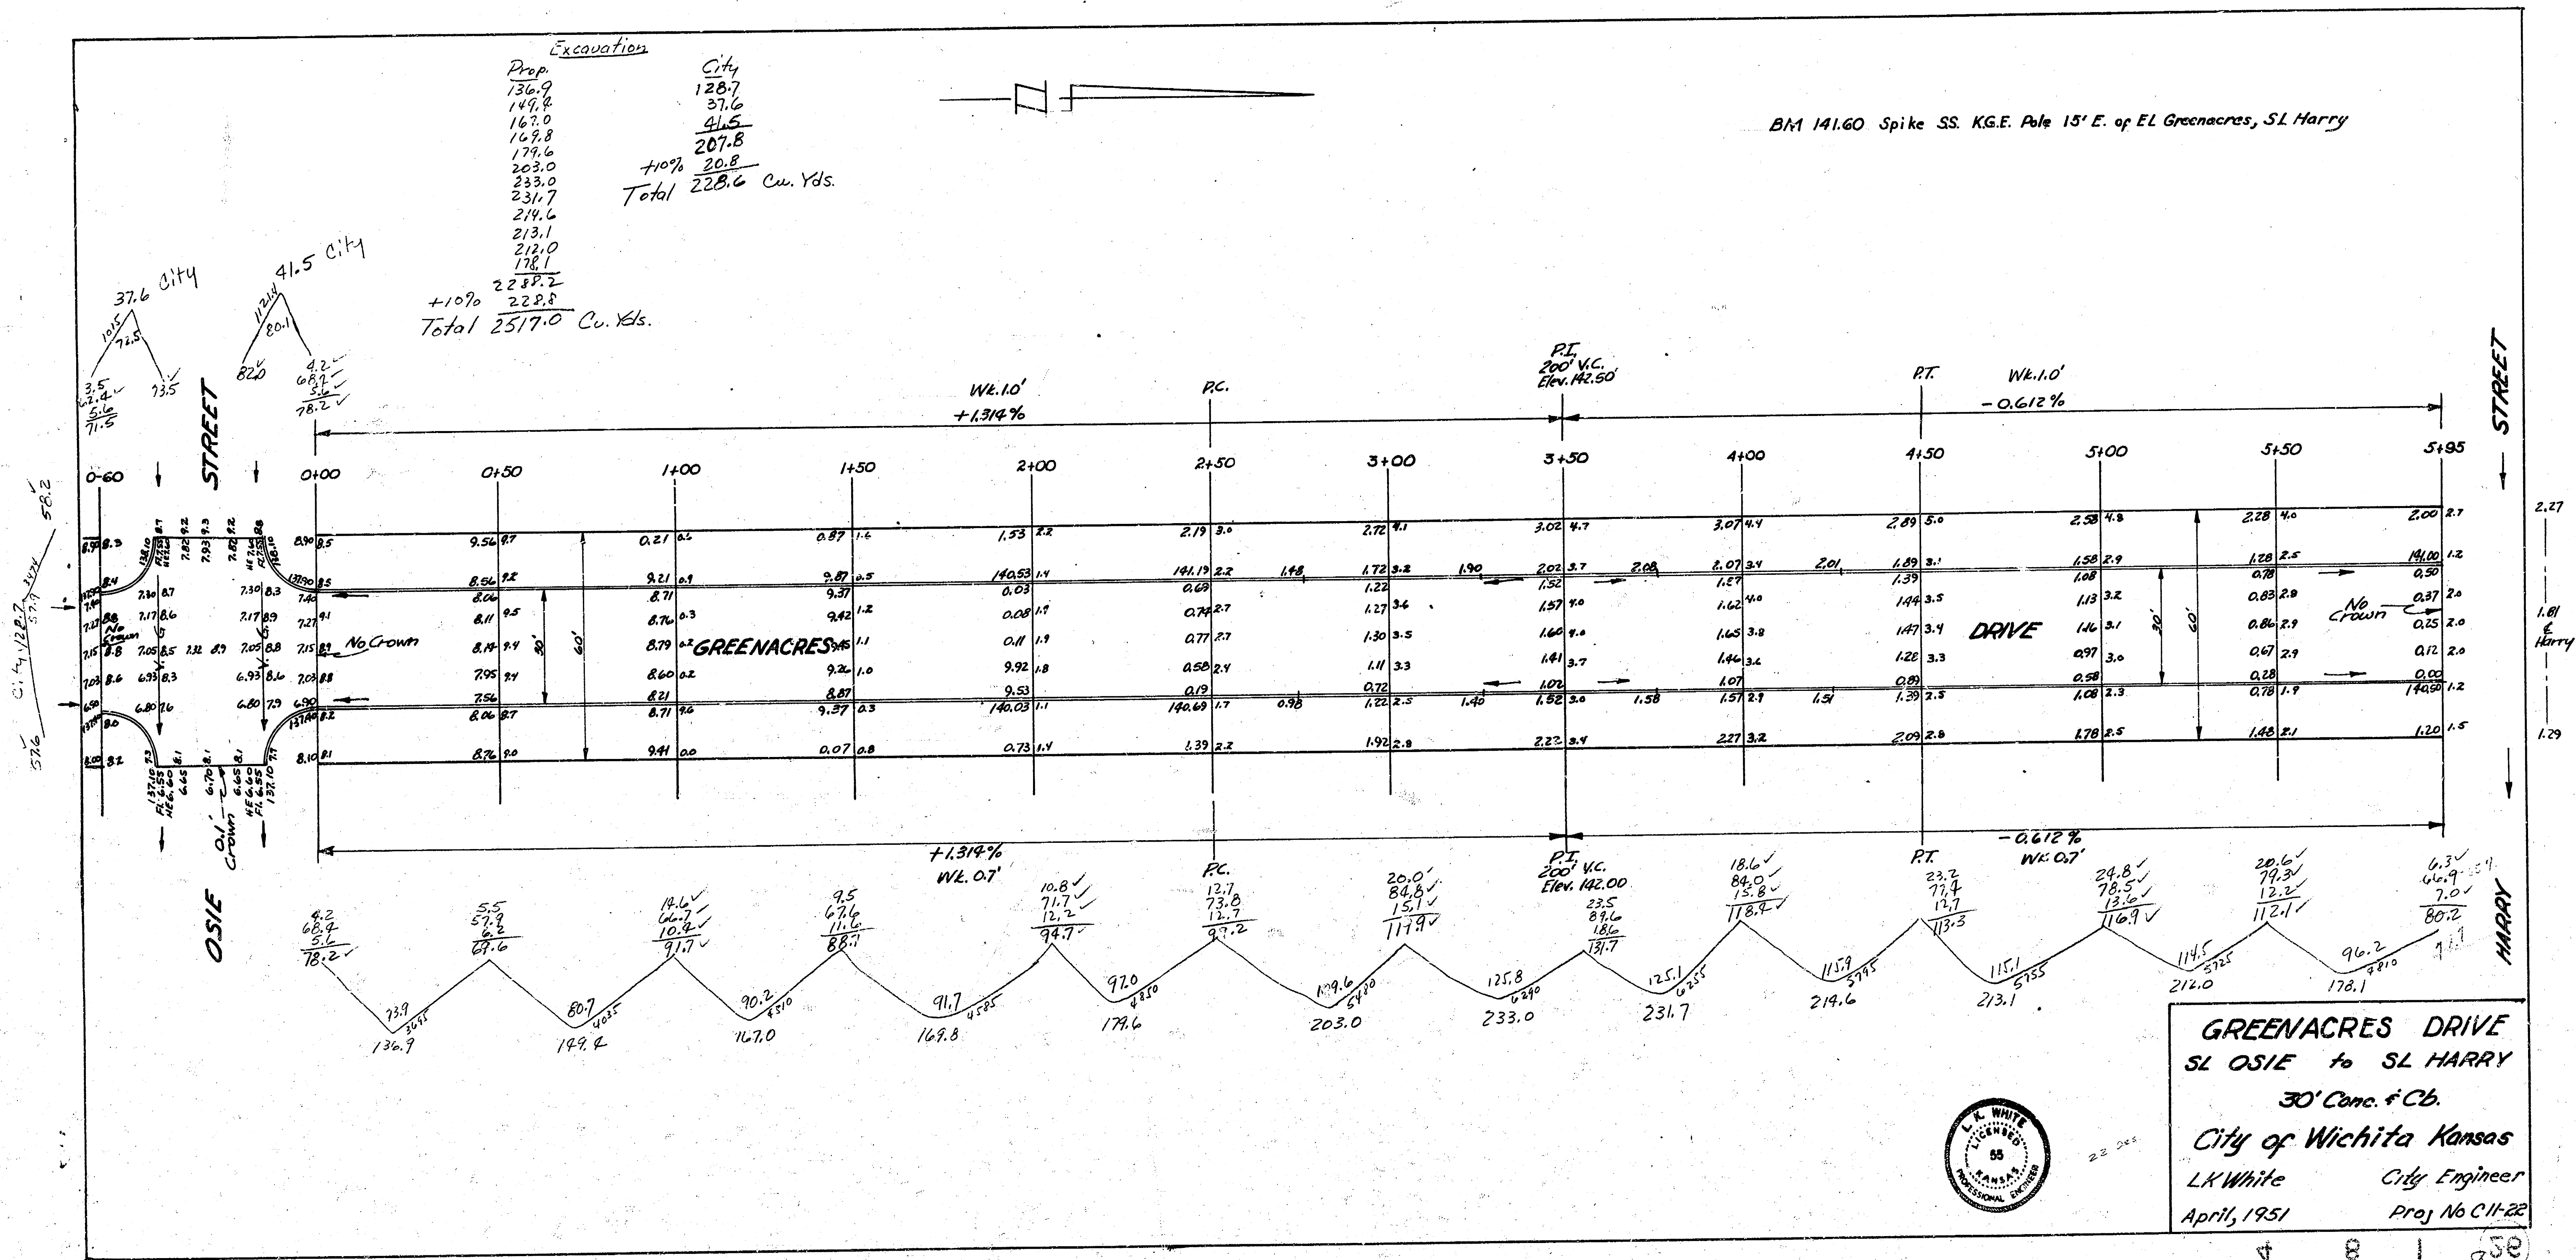

GREENACRES DRIVE
 SL OSIE to SL HARRY
 30' Conc. & Cb.
 City of Wichita Kansas
 LK White City Engineer
 April, 1951 Proj No C11-22

838